


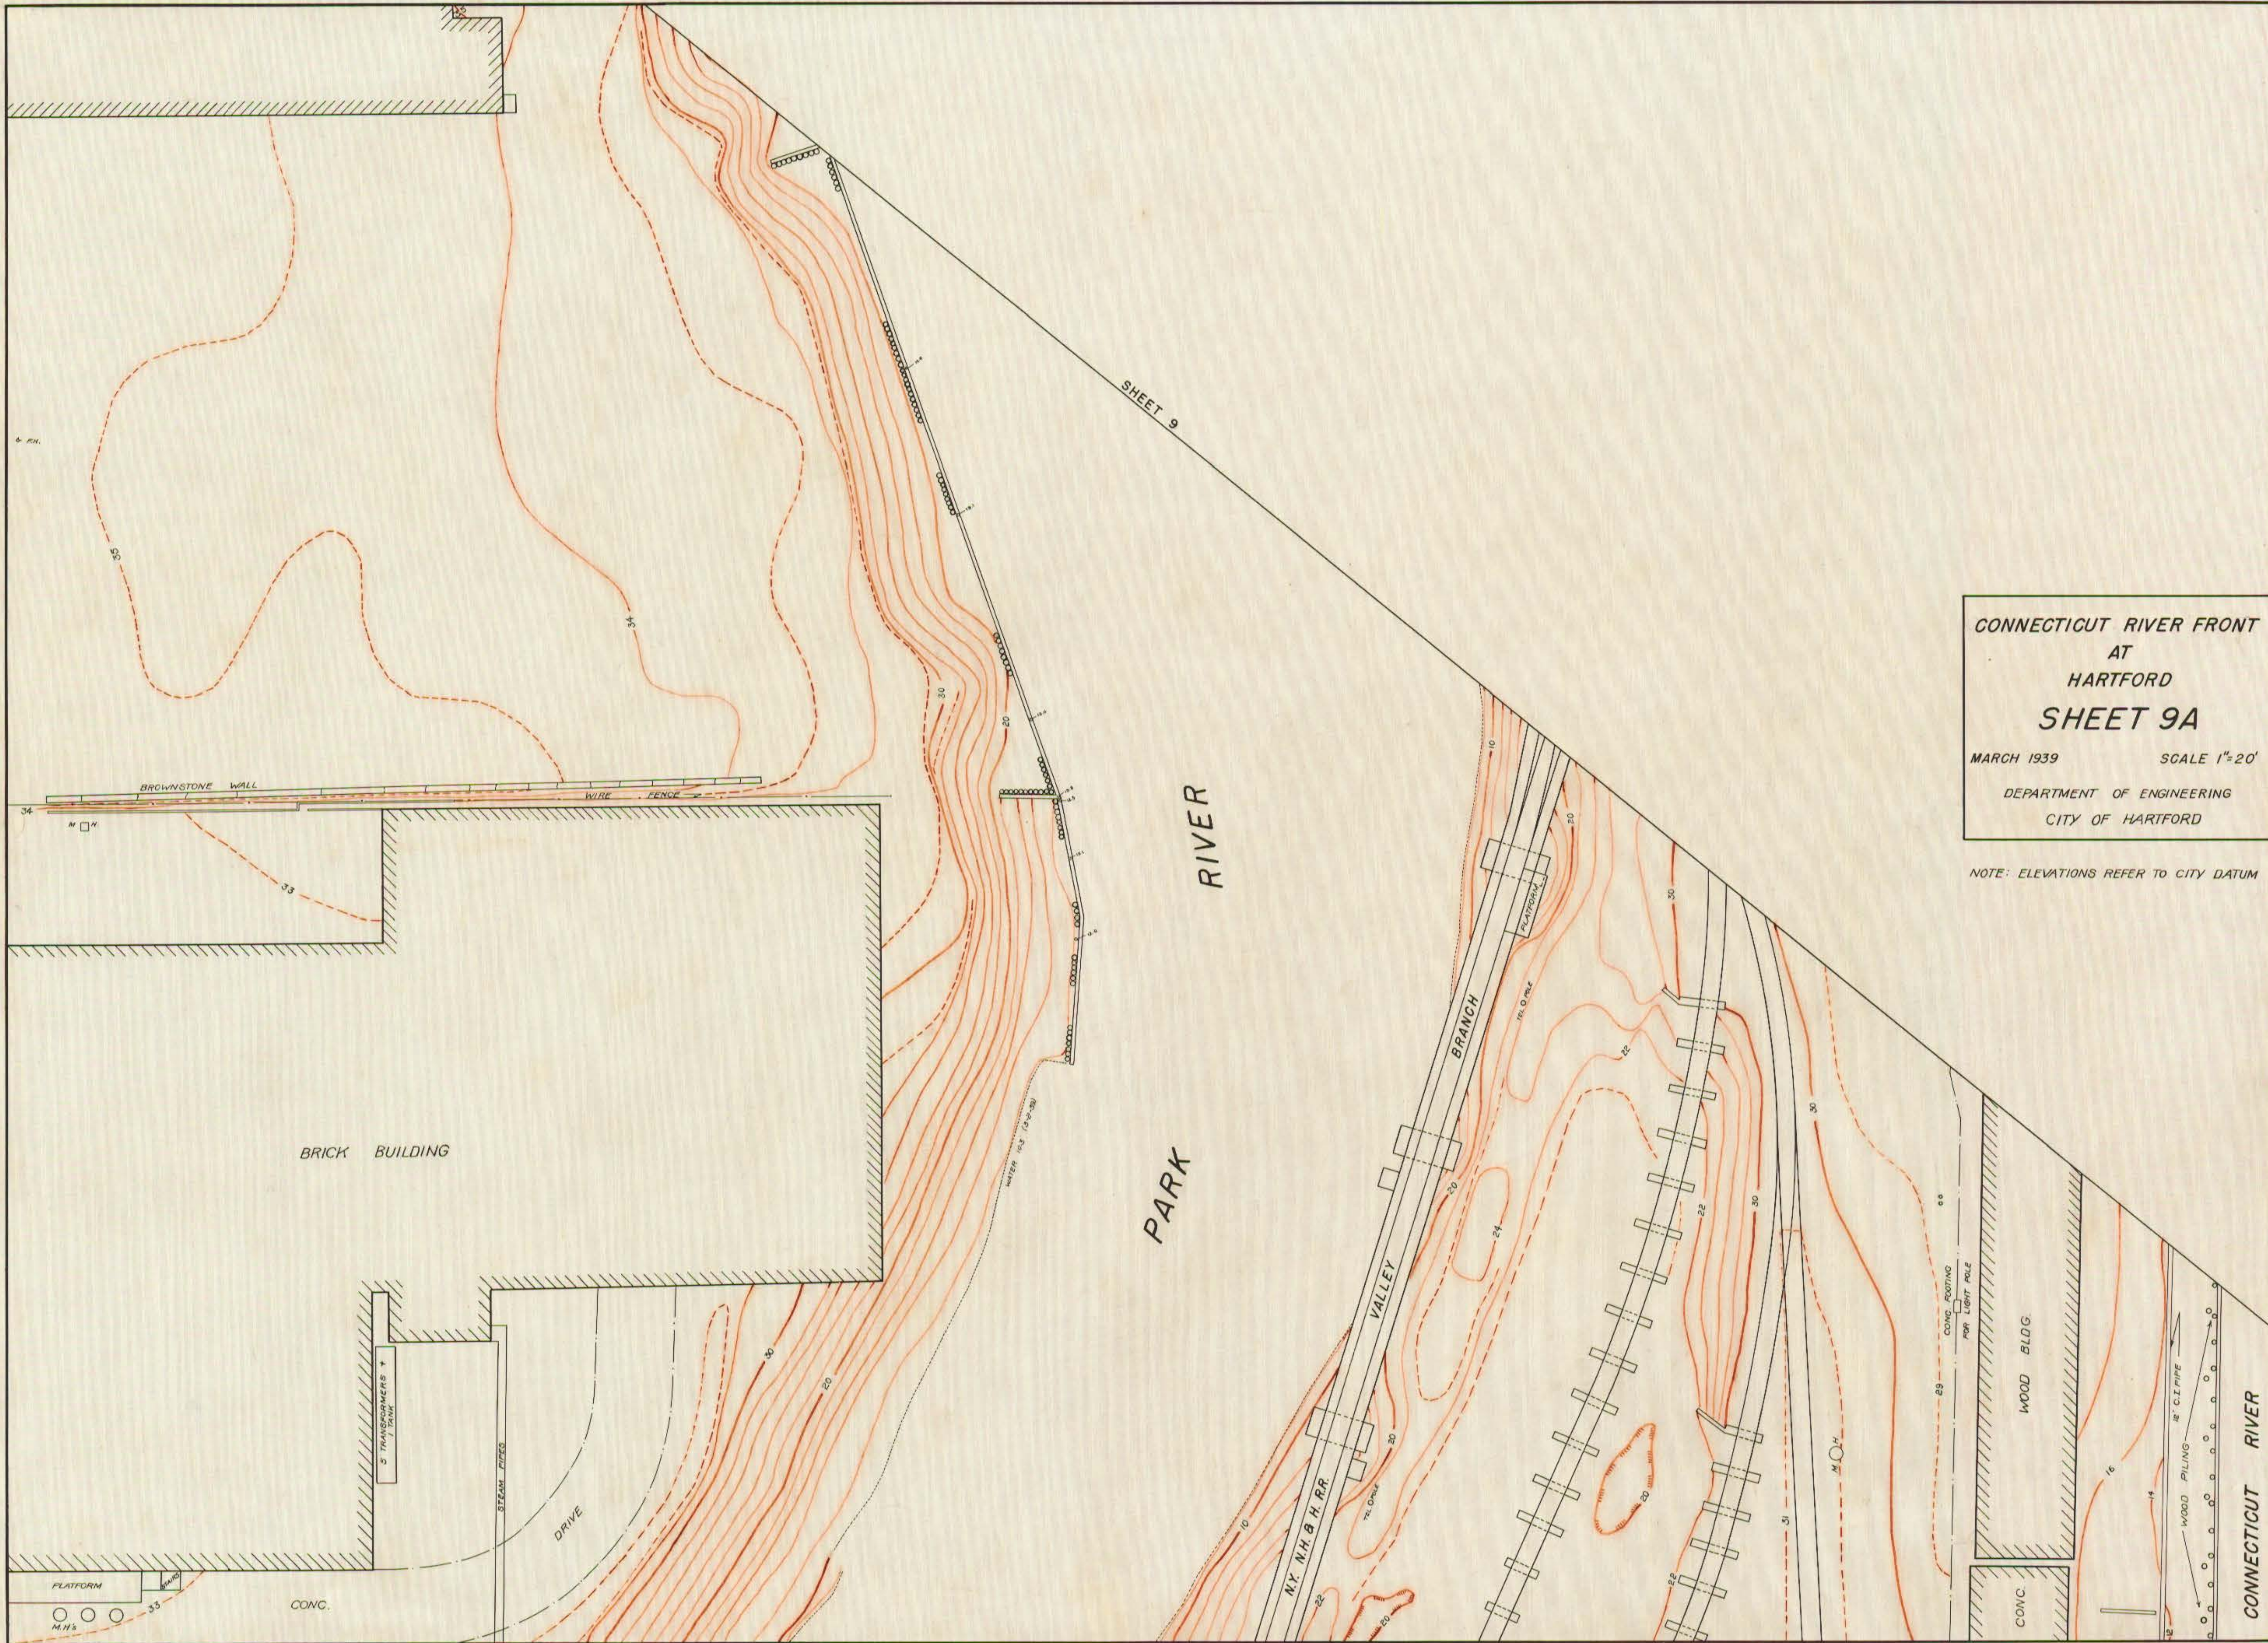

CONNECTICUT RIVER FRONT
AT
HARTFORD
SHEET 9A
MARCH 1939 SCALE 1"=20'
DEPARTMENT OF ENGINEERING
CITY OF HARTFORD

NOTE: ELEVATIONS REFER TO CITY DATUM