


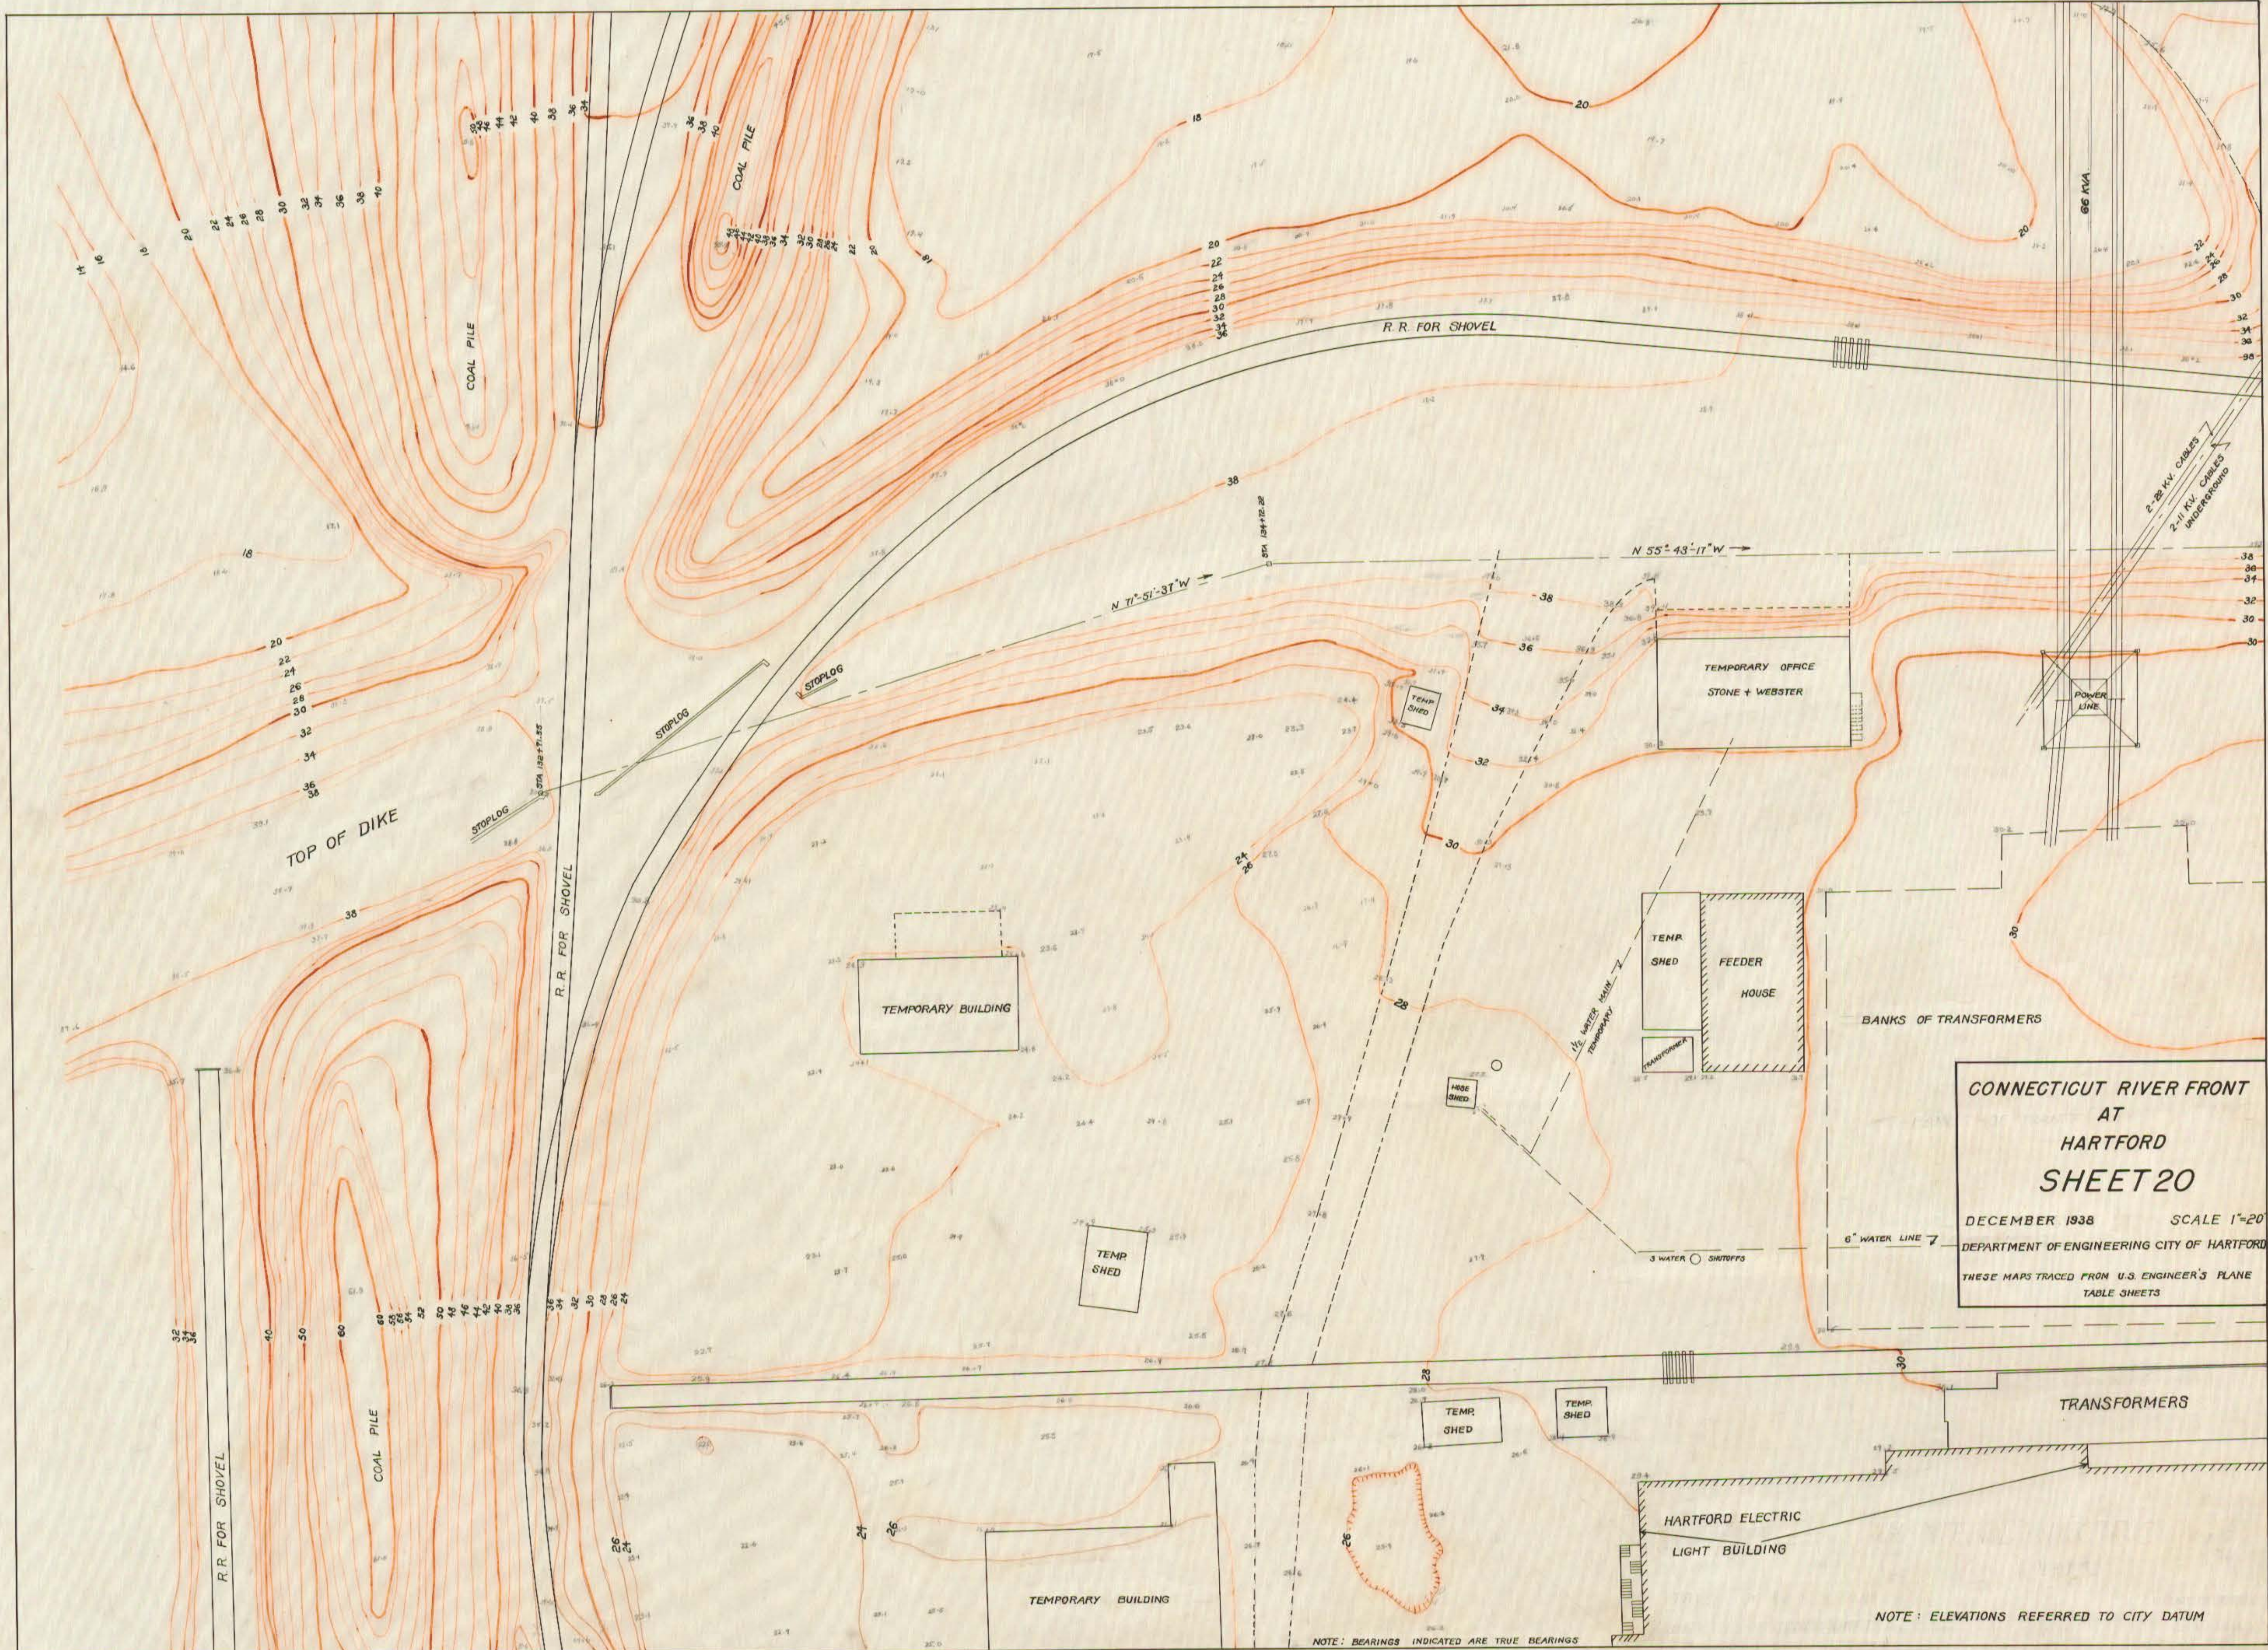

CONNECTICUT RIVER FRONT
AT
HARTFORD
SHEET 20
DECEMBER 1938 SCALE 1"=20'
DEPARTMENT OF ENGINEERING CITY OF HARTFORD
THESE MAPS TRACED FROM U.S. ENGINEER'S PLANE
TABLE SHEETS

NOTE: ELEVATIONS REFERRED TO CITY DATUM

NOTE: BEARINGS INDICATED ARE TRUE BEARINGS