


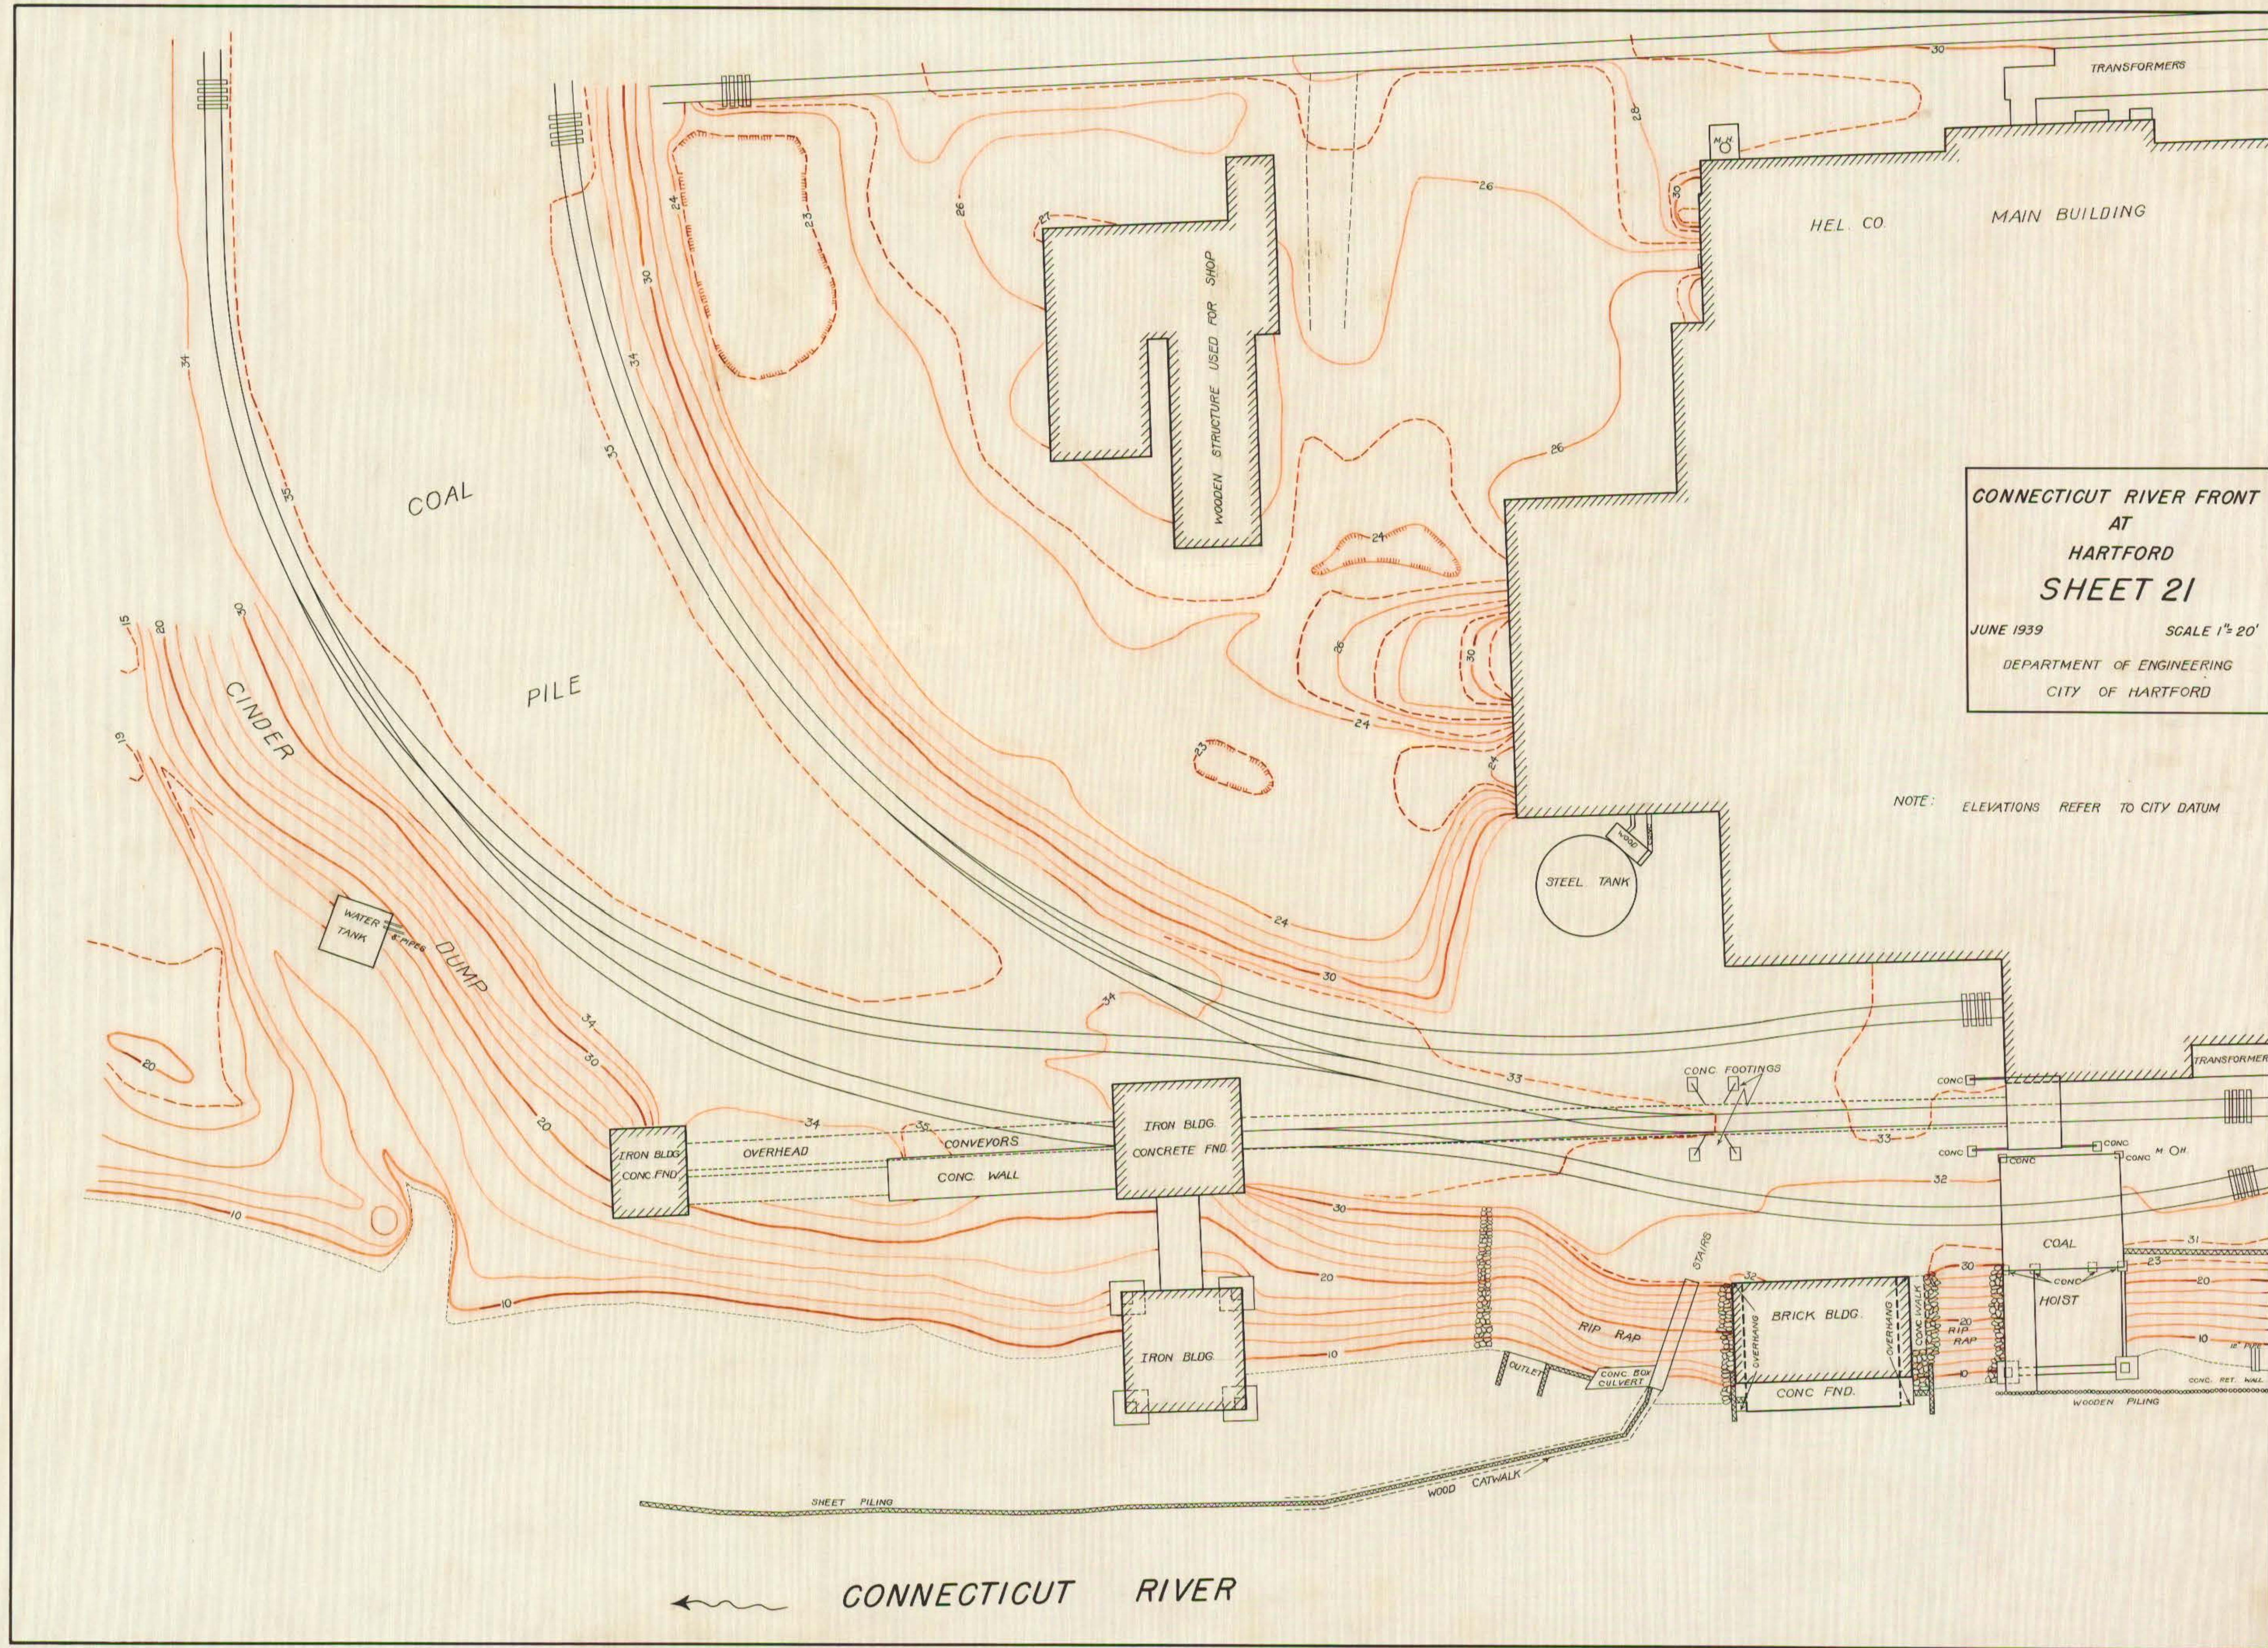

CONNECTICUT RIVER FRONT
AT
HARTFORD
SHEET 21
JUNE 1939 SCALE 1"=20'
DEPARTMENT OF ENGINEERING
CITY OF HARTFORD

NOTE: ELEVATIONS REFER TO CITY DATUM