


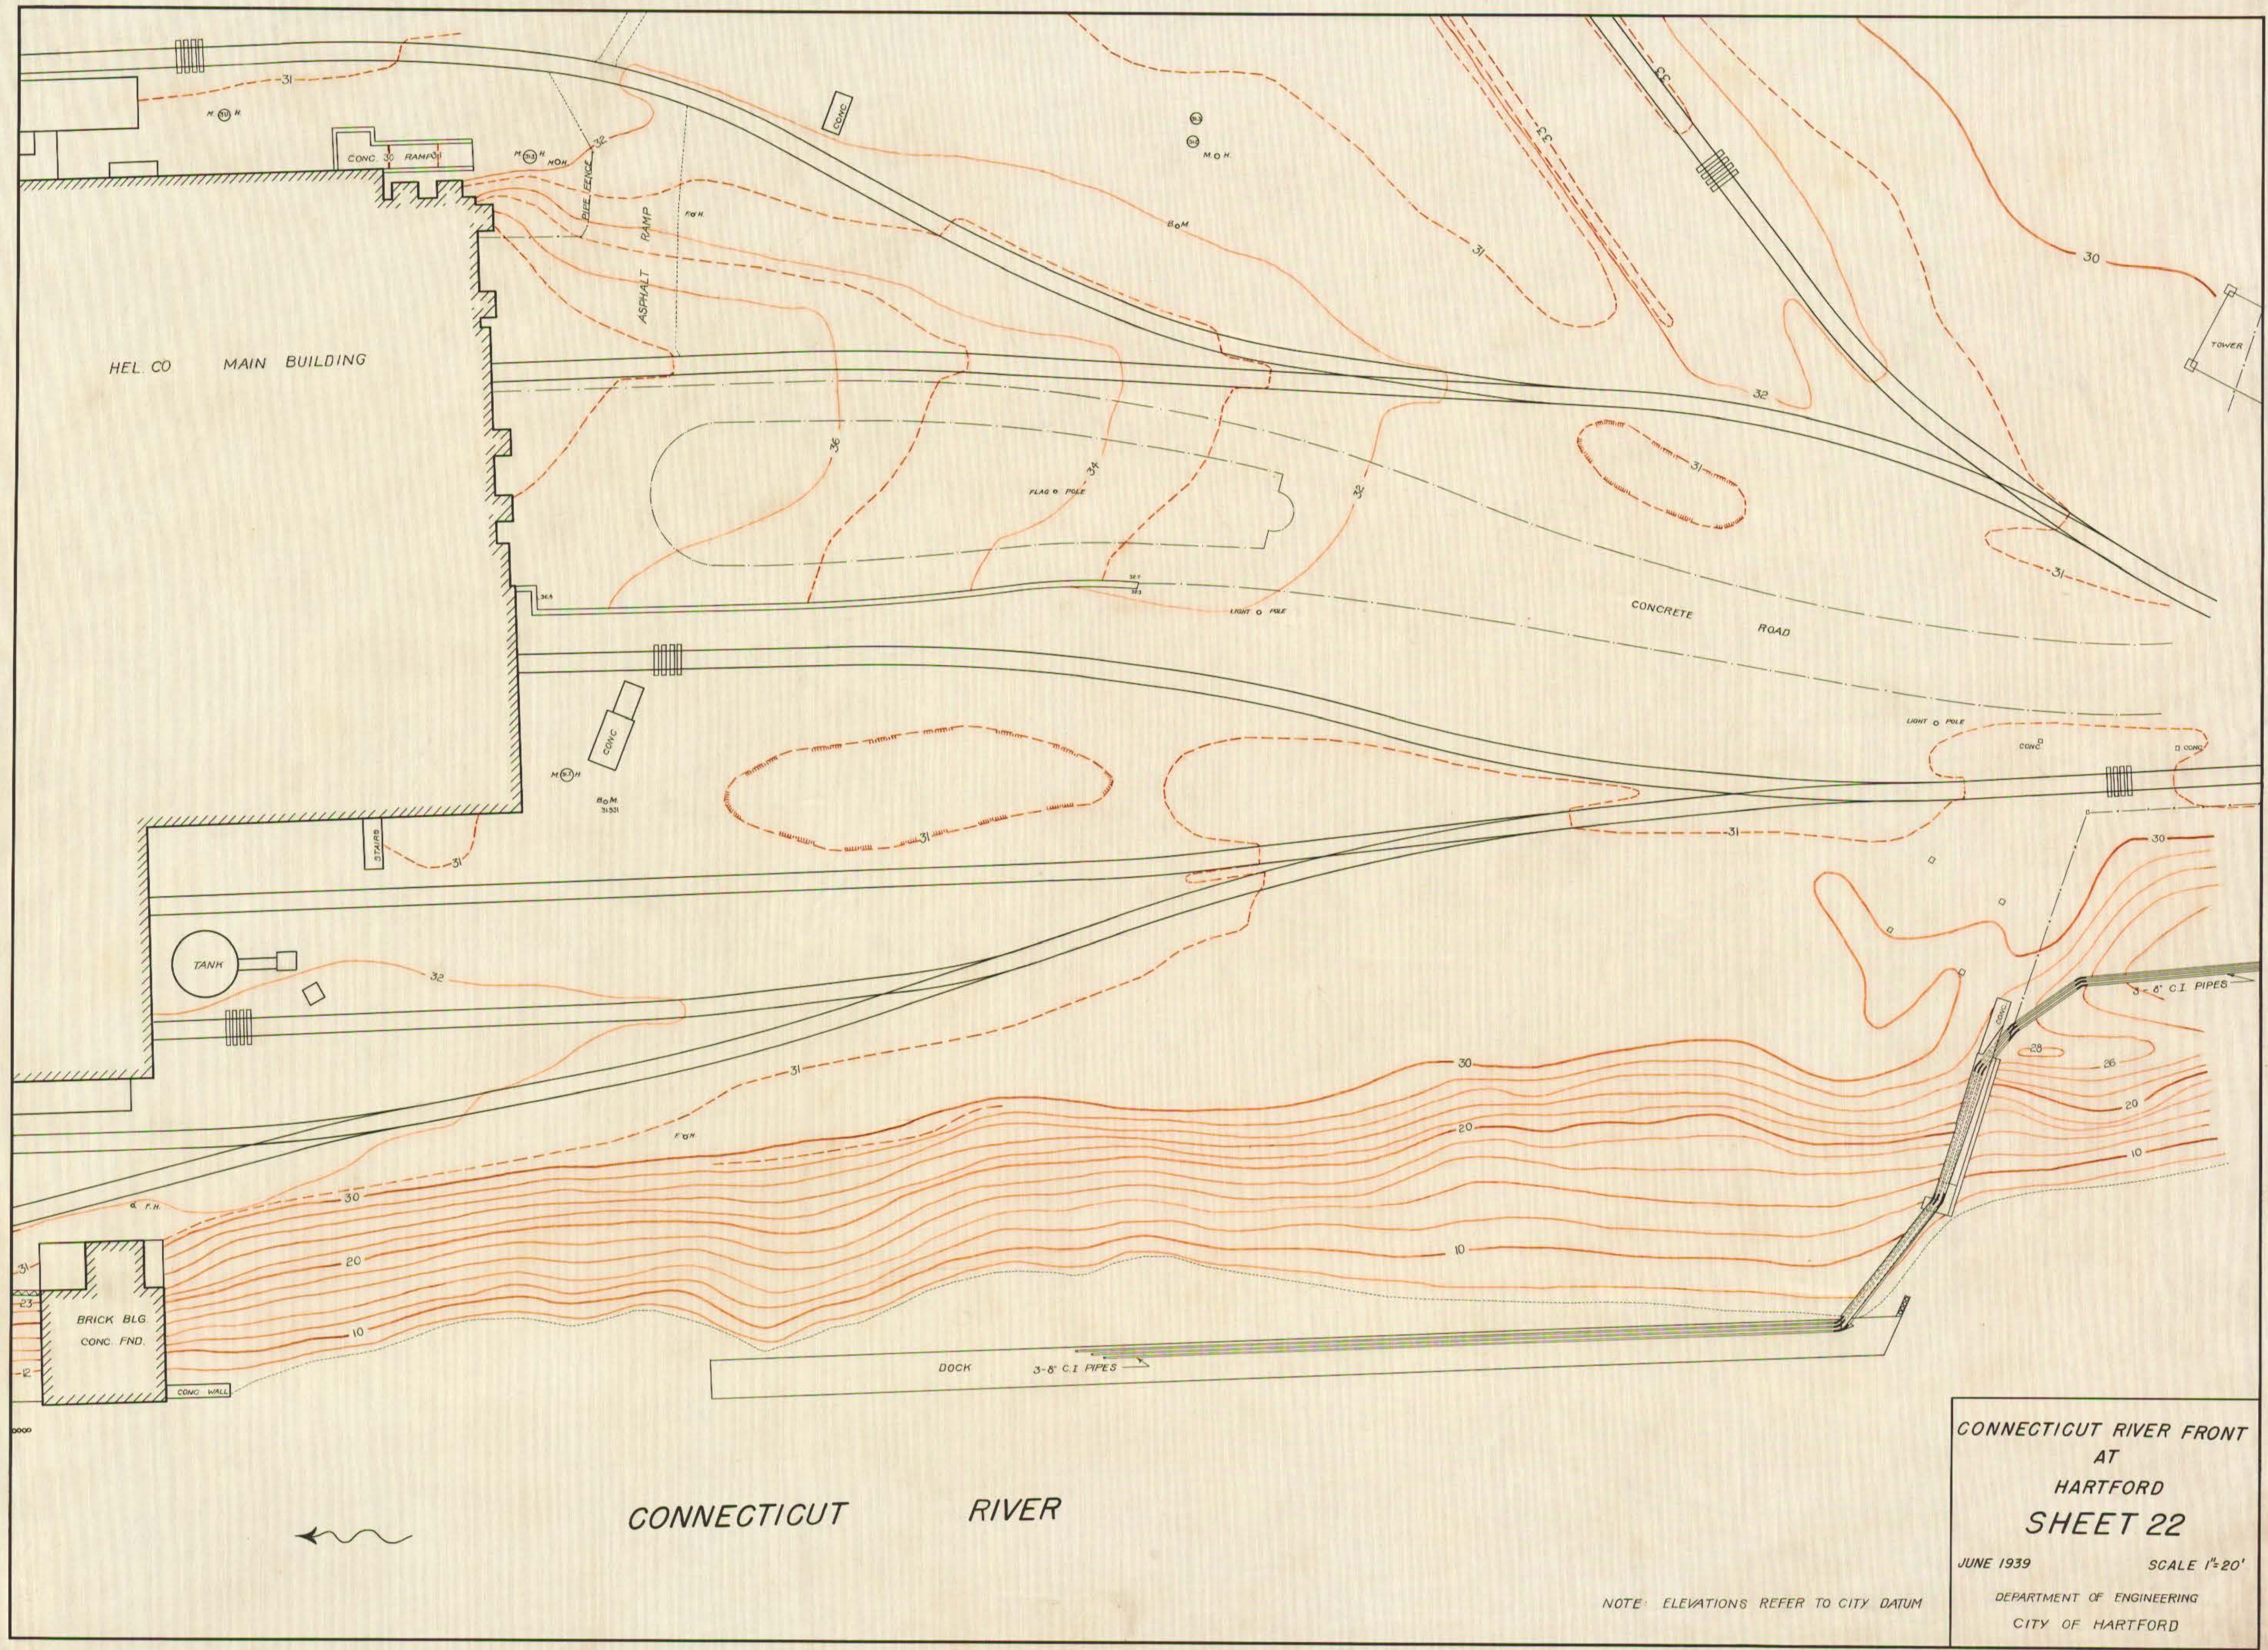

CONNECTICUT RIVER FRONT
AT
HARTFORD
SHEET 22

JUNE 1939 SCALE 1"=20'

DEPARTMENT OF ENGINEERING
CITY OF HARTFORD

NOTE: ELEVATIONS REFER TO CITY DATUM