


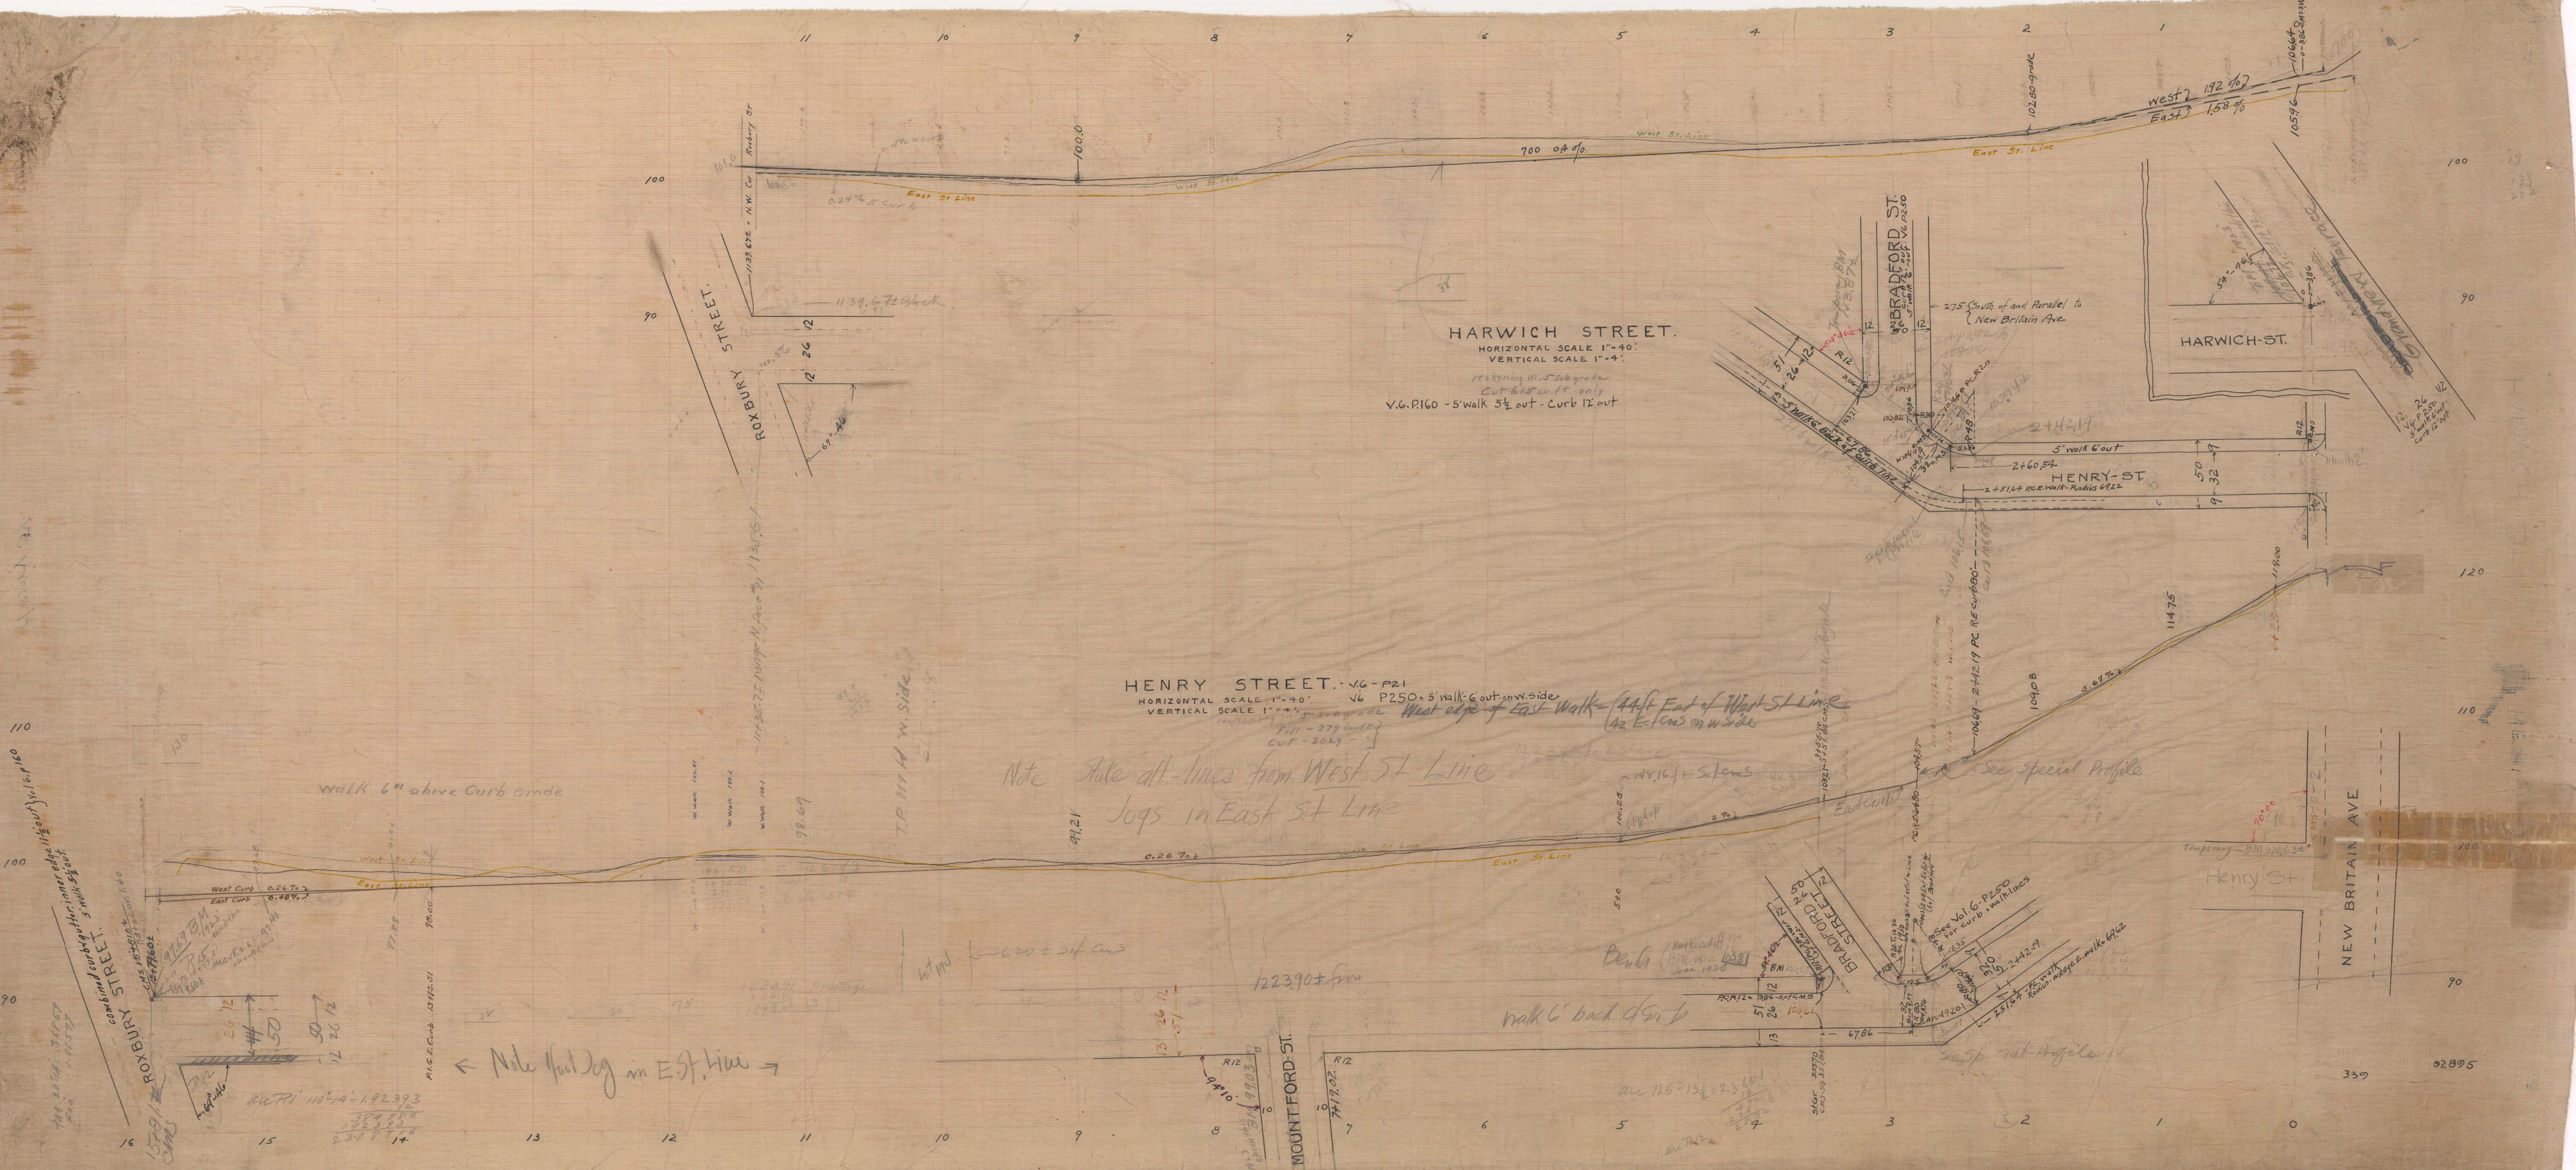

HARWICH STREET.

HORIZONTAL SCALE 1"=40'.
VERTICAL SCALE 1"=4'.

Reckoning 10.5 Sub grade
Cut 615 cu. ft. only
V.G. P160 - 5' Walk 5 1/2' out - Curb 12' out

HENRY STREET. V.G. - P21

HORIZONTAL SCALE 1"=40'.
VERTICAL SCALE 1"=4'.

V.G. P250 - 5' Walk 6' out on W. side

Note that all lines from West St. Line
logs in East St. Line

Note that log in E. St. line

NEW BRITAIN AVE