


TRUMBULL STREET

MAIN STREET

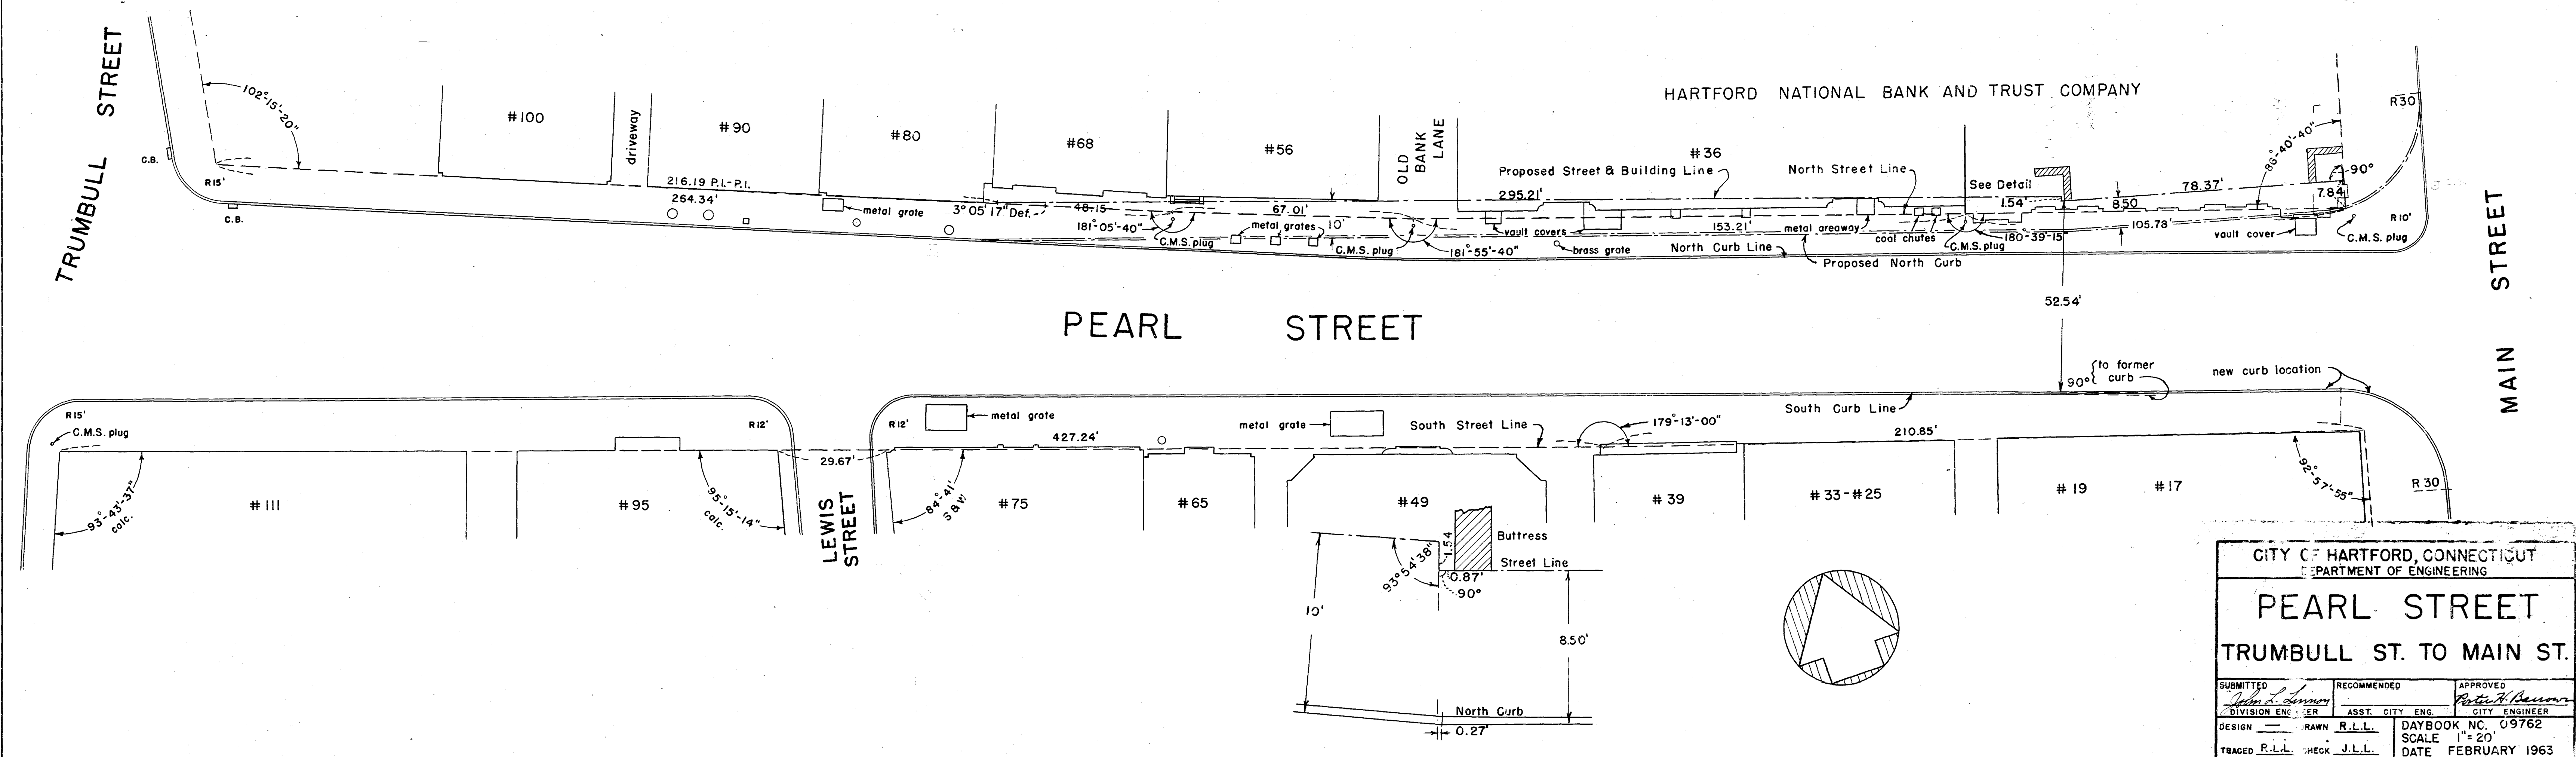

CITY OF HARTFORD, CONNECTICUT DEPARTMENT OF ENGINEERING		
PEARL STREET TRUMBULL ST. TO MAIN ST.		
SUBMITTED <i>John L. Lannon</i> DIVISION ENGINEER	RECOMMENDED ASST. CITY ENG.	APPROVED <i>Robert H. Benson</i> CITY ENGINEER
DESIGN R.L.L.	DRAWN R.L.L.	DAYBOOK NO. 09762
TRACED P.L.L.	CHECK J.L.L.	SCALE 1"=20' DATE FEBRUARY 1963