


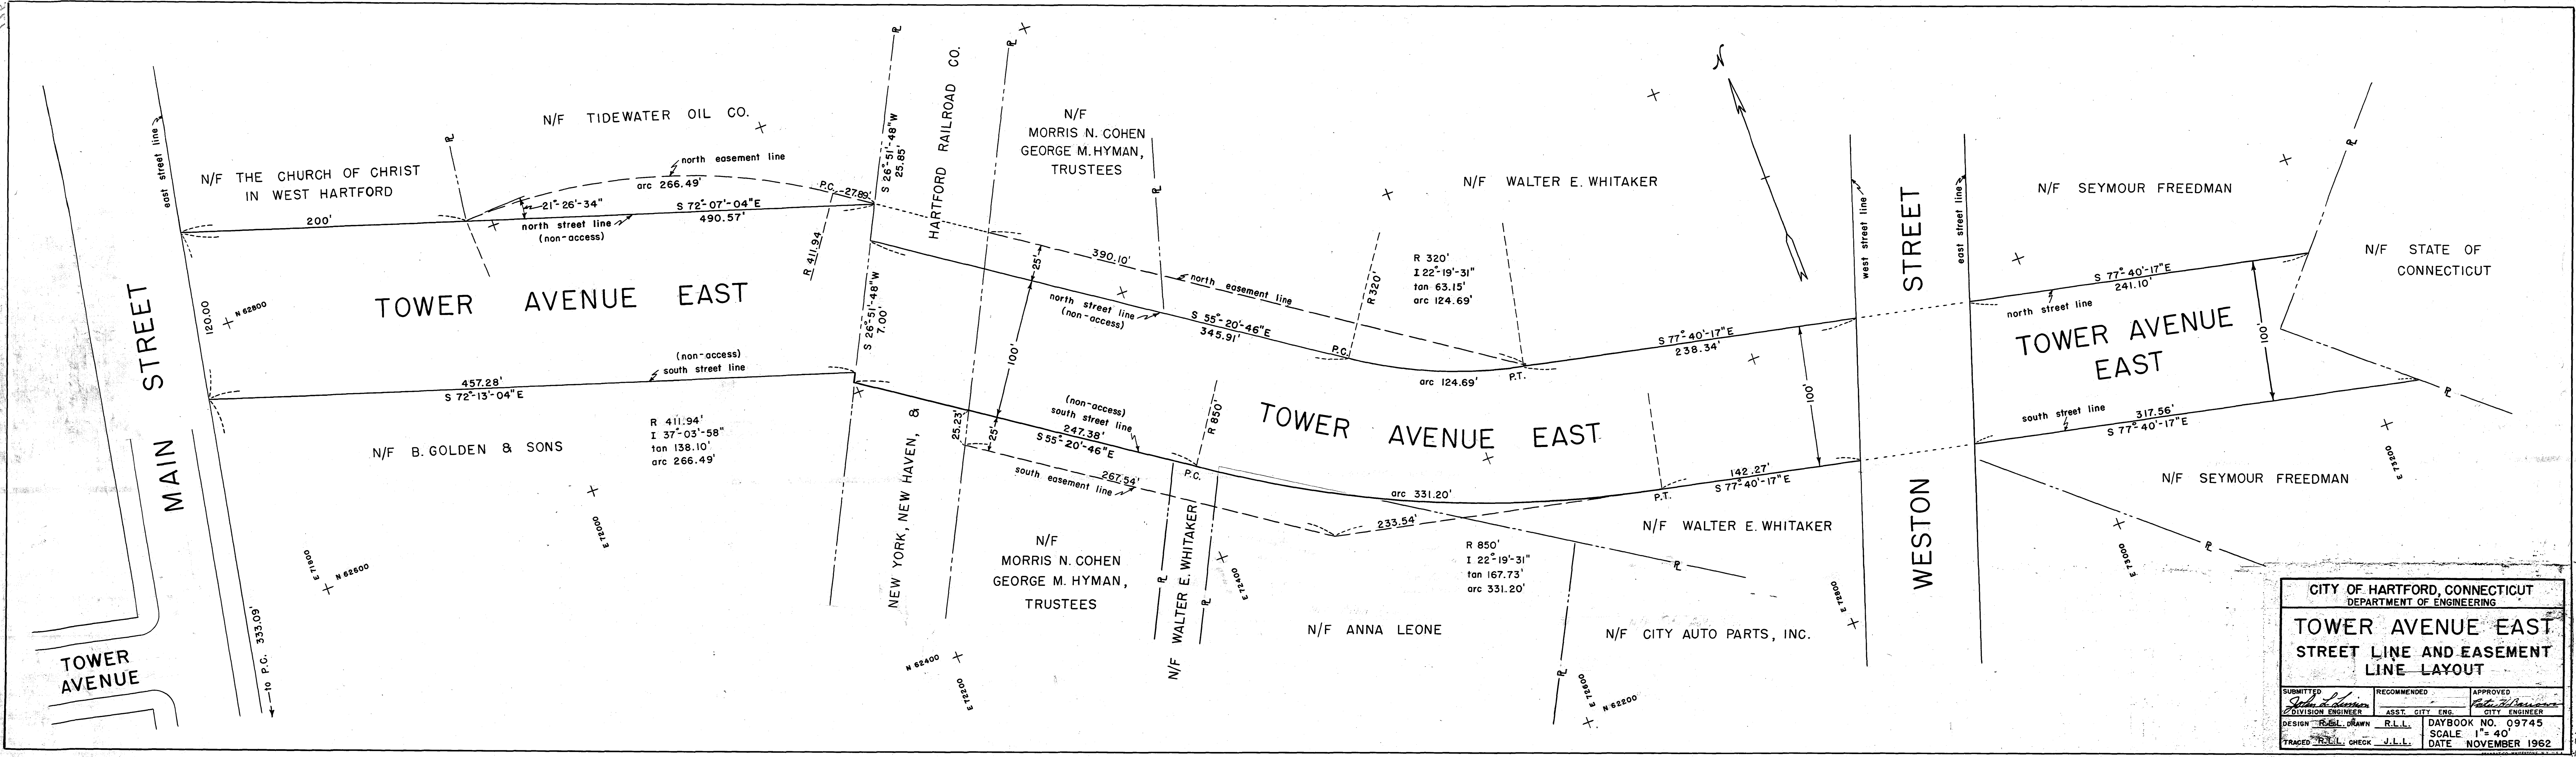

CITY OF HARTFORD, CONNECTICUT DEPARTMENT OF ENGINEERING			
TOWER AVENUE EAST STREET LINE AND EASEMENT LINE LAYOUT			
SUBMITTED <i>John A. L...</i> DIVISION ENGINEER	RECOMMENDED ASST. CITY ENG.	APPROVED <i>John A. L...</i> CITY ENGINEER	
DESIGN R.L.L.	DRAWN R.L.L.	DAYBOOK NO. 09745	
TRACED R.L.L.		CHECK J.L.L.	SCALE 1" = 40' DATE NOVEMBER 1962