


PROFILE OF GARDEN STREET From Sargeant Street to Albany Avenue

Horizontal Scale 1" = 40'
Vertical 1" = 4'

Jan. 1911

V.4 P.324-1899

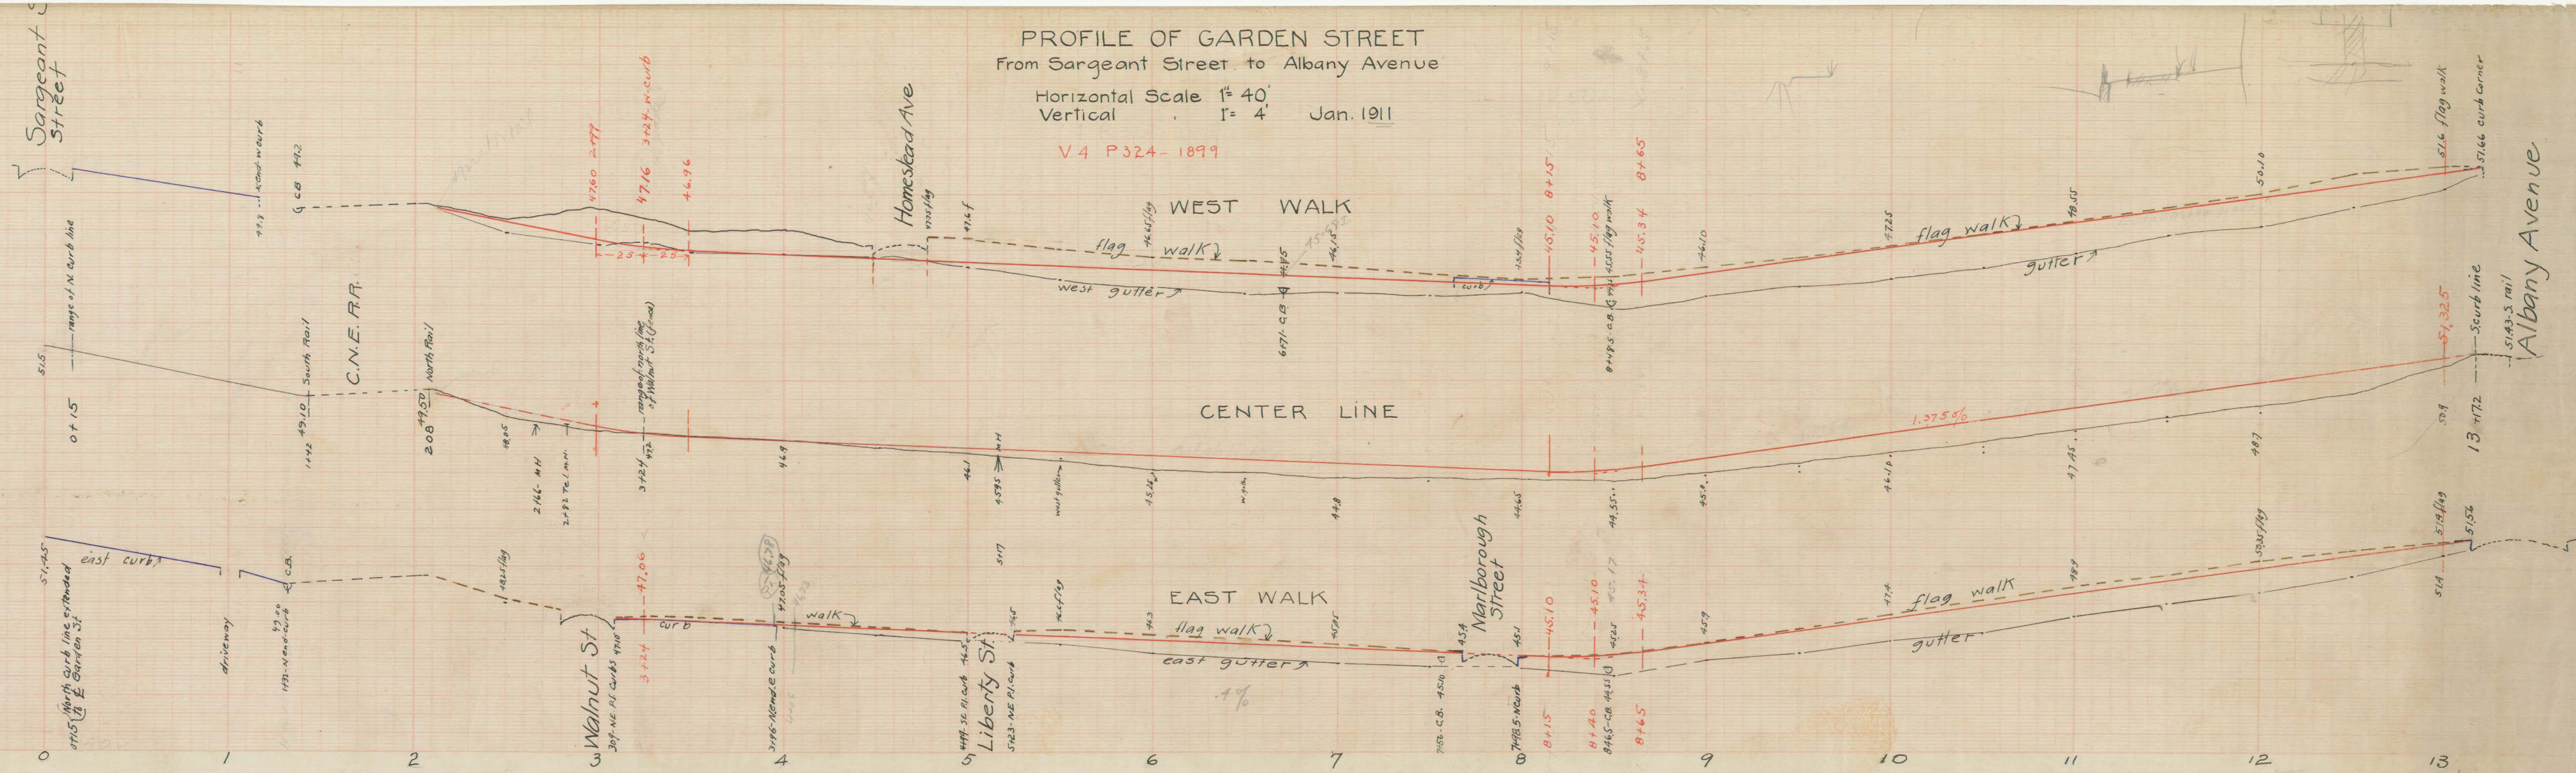

Jan 1911
331-p30-34
F.L. Ford

Blue Print Made
July 1912