


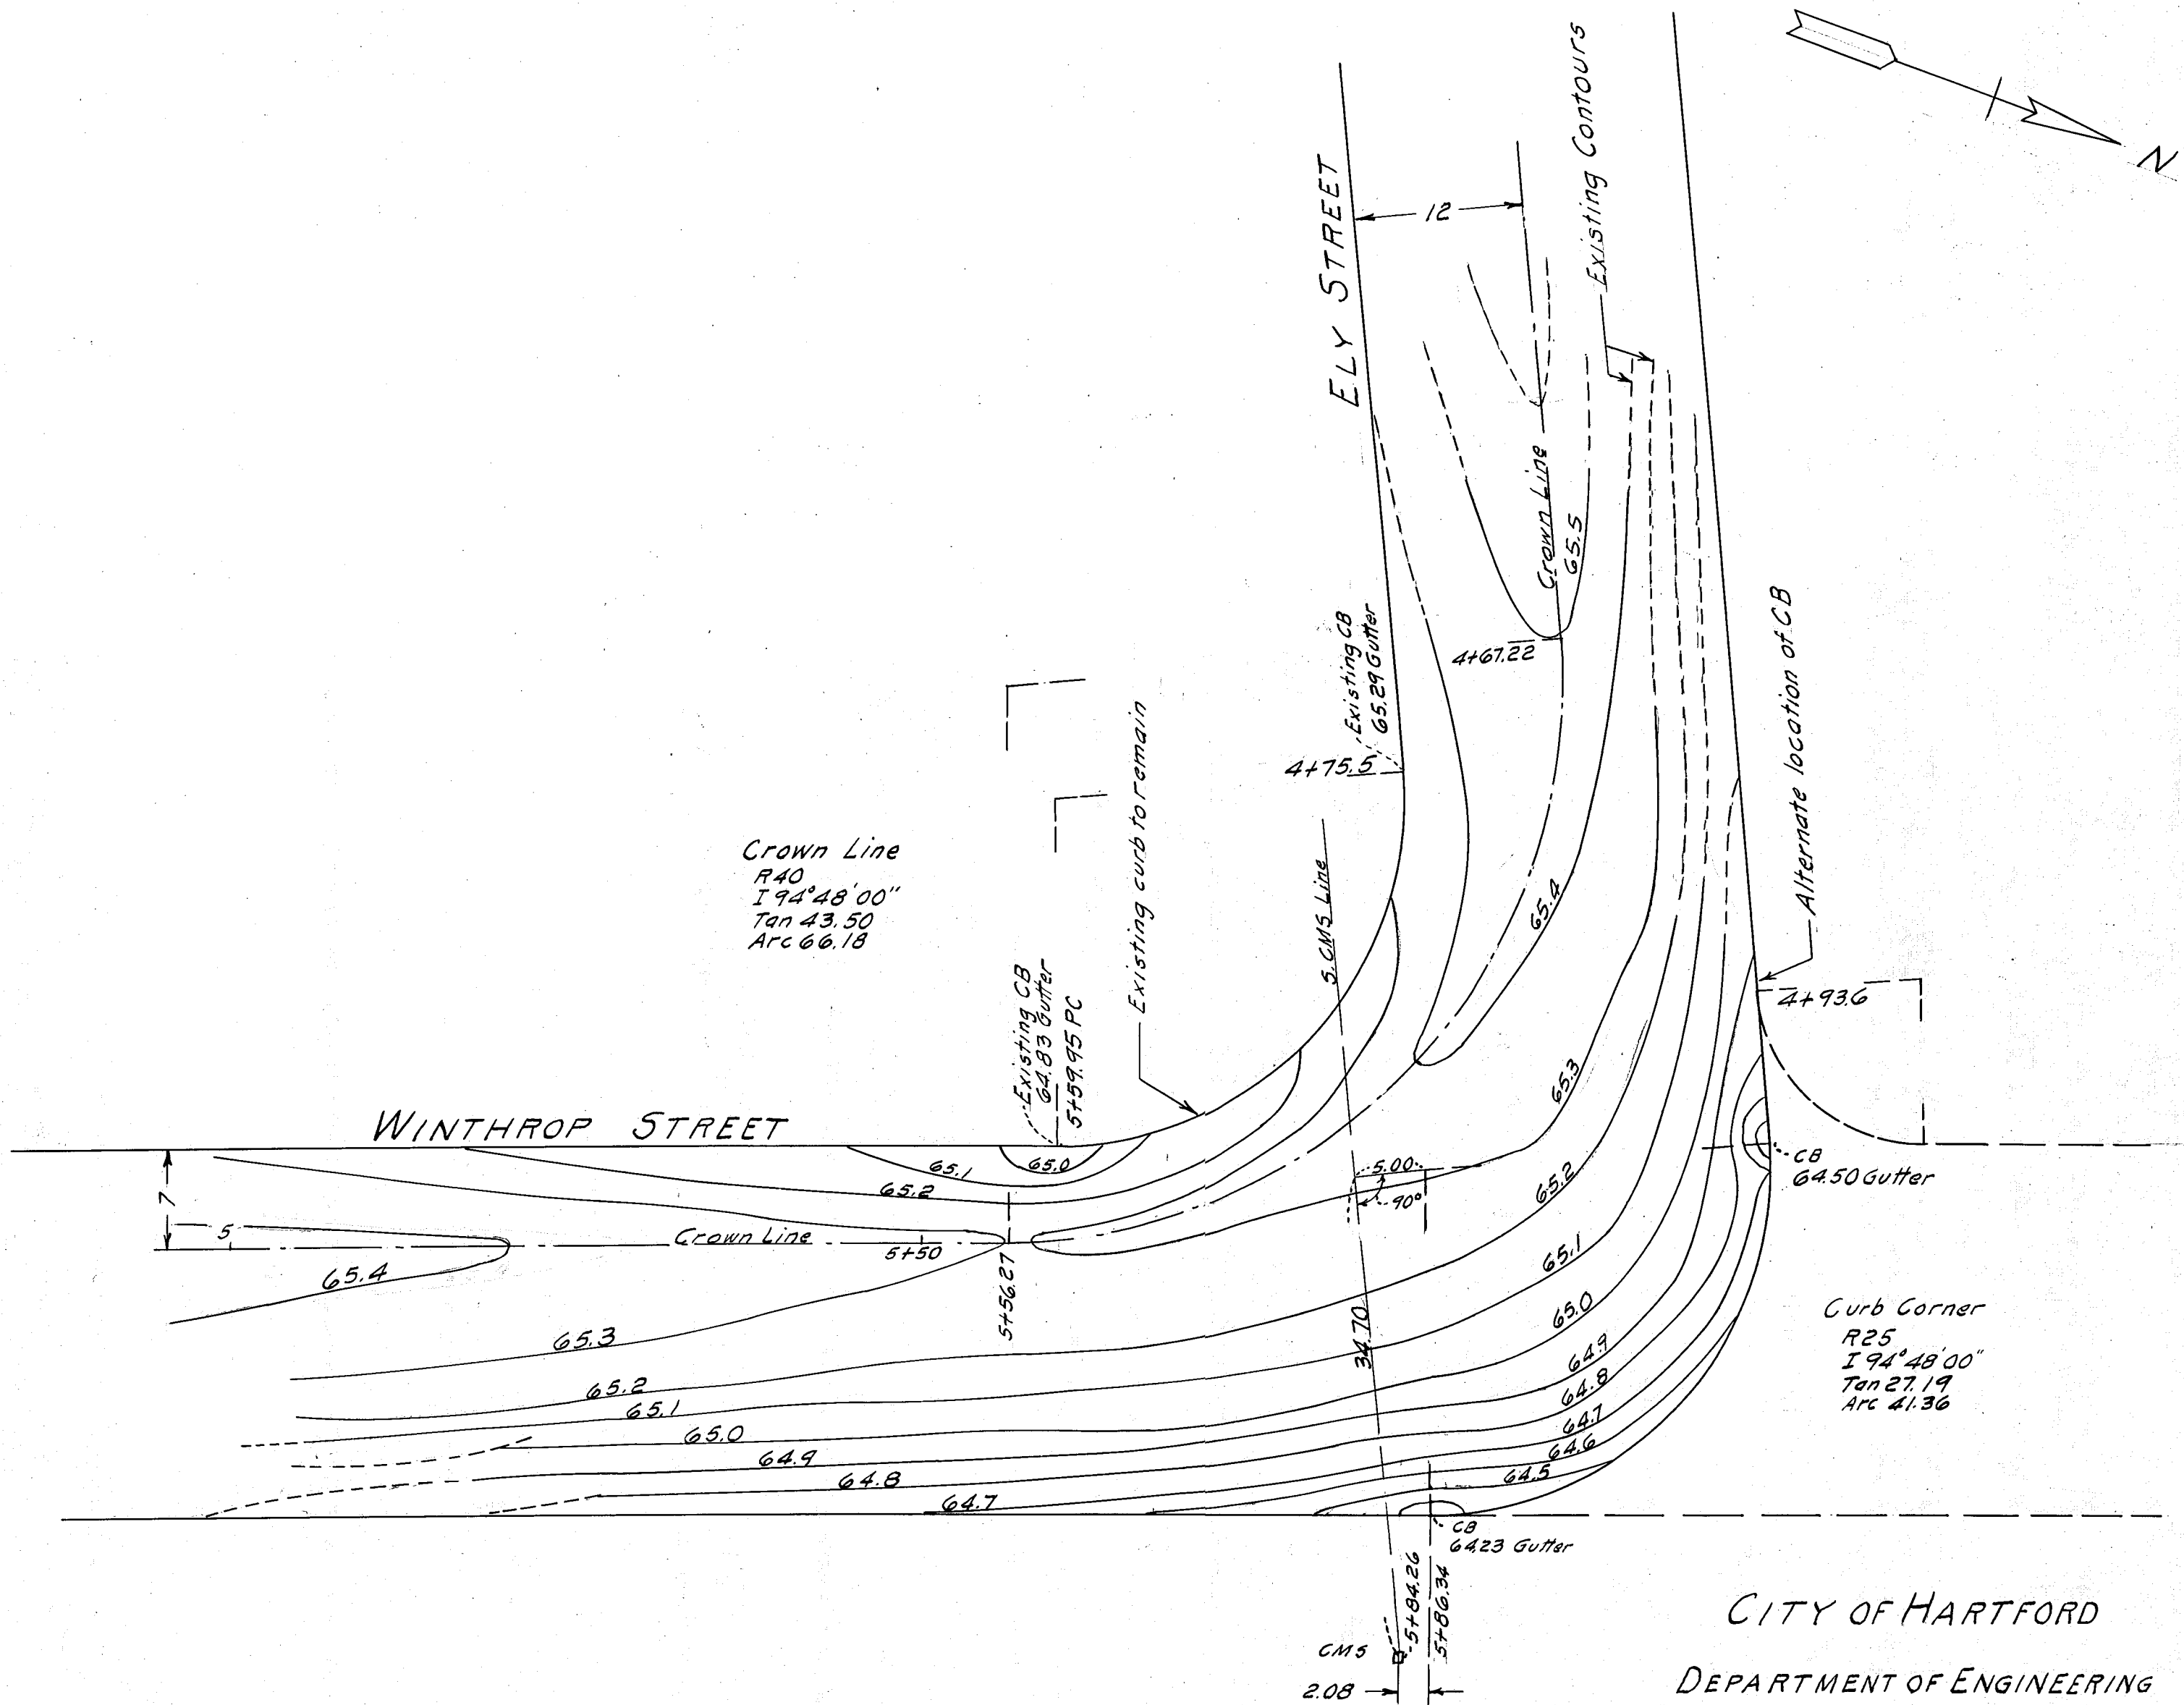

CITY OF HARTFORD
 DEPARTMENT OF ENGINEERING
 SCALE 1"=10' JULY 1964
 DAYBOOK No. 09833