
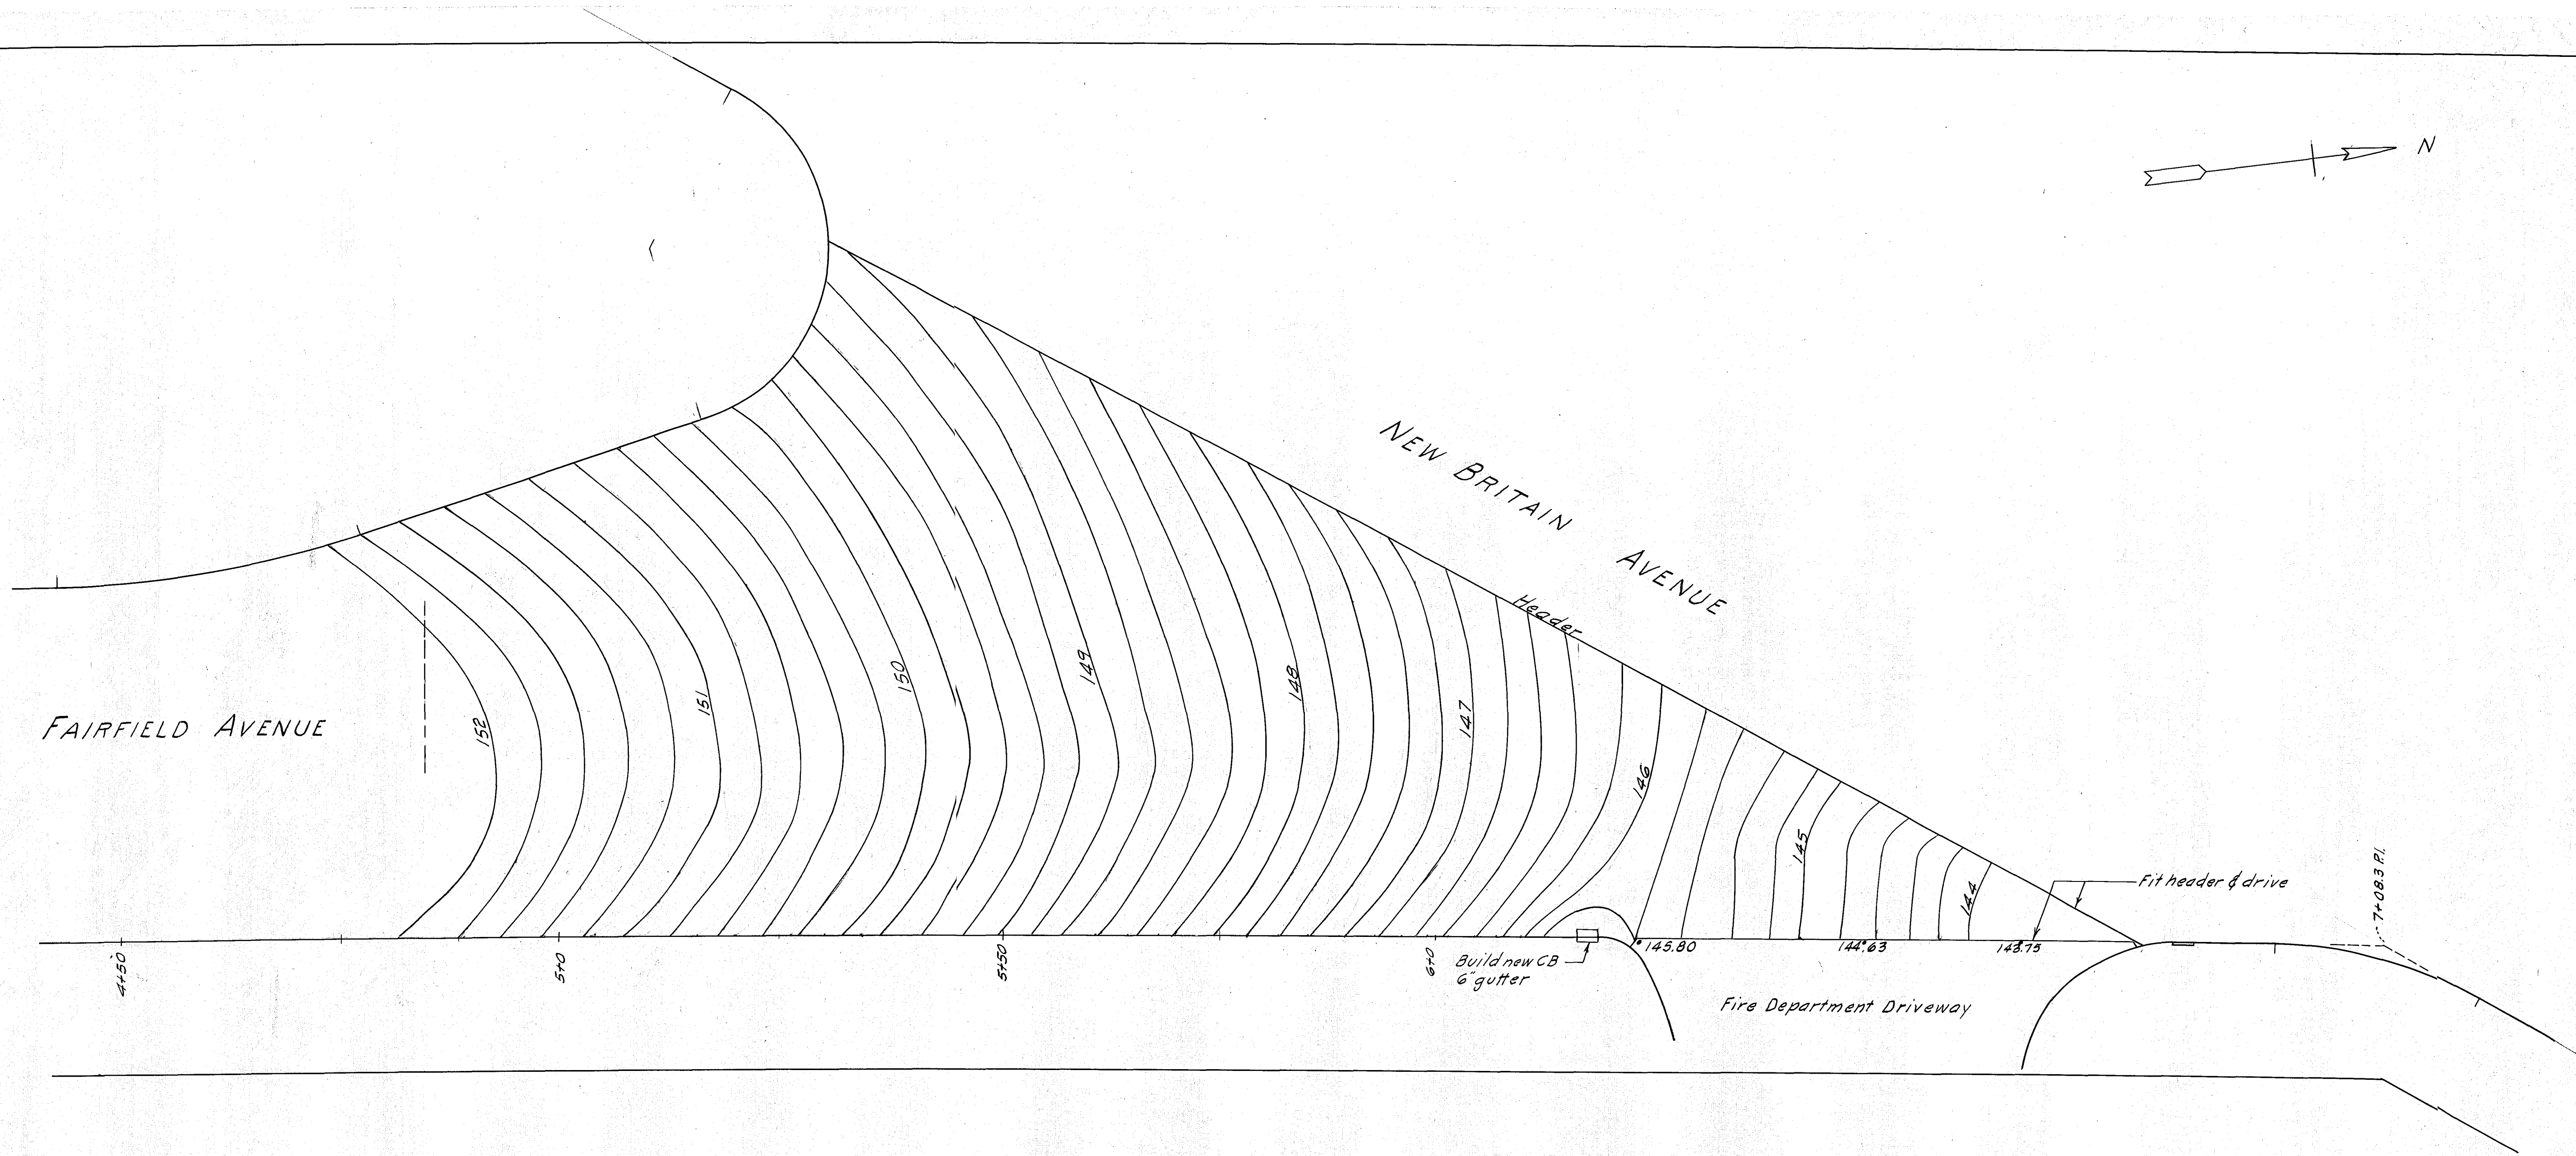


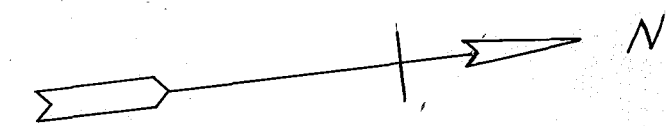

B.M. - Notch in SW cor W.T. Engine House #15
El. 149.236

Notes 825 P.85

CITY OF HARTFORD
DEPARTMENT OF ENGINEERING
SCALE 1"=10' JULY 1964
DAYBOOK No 09835