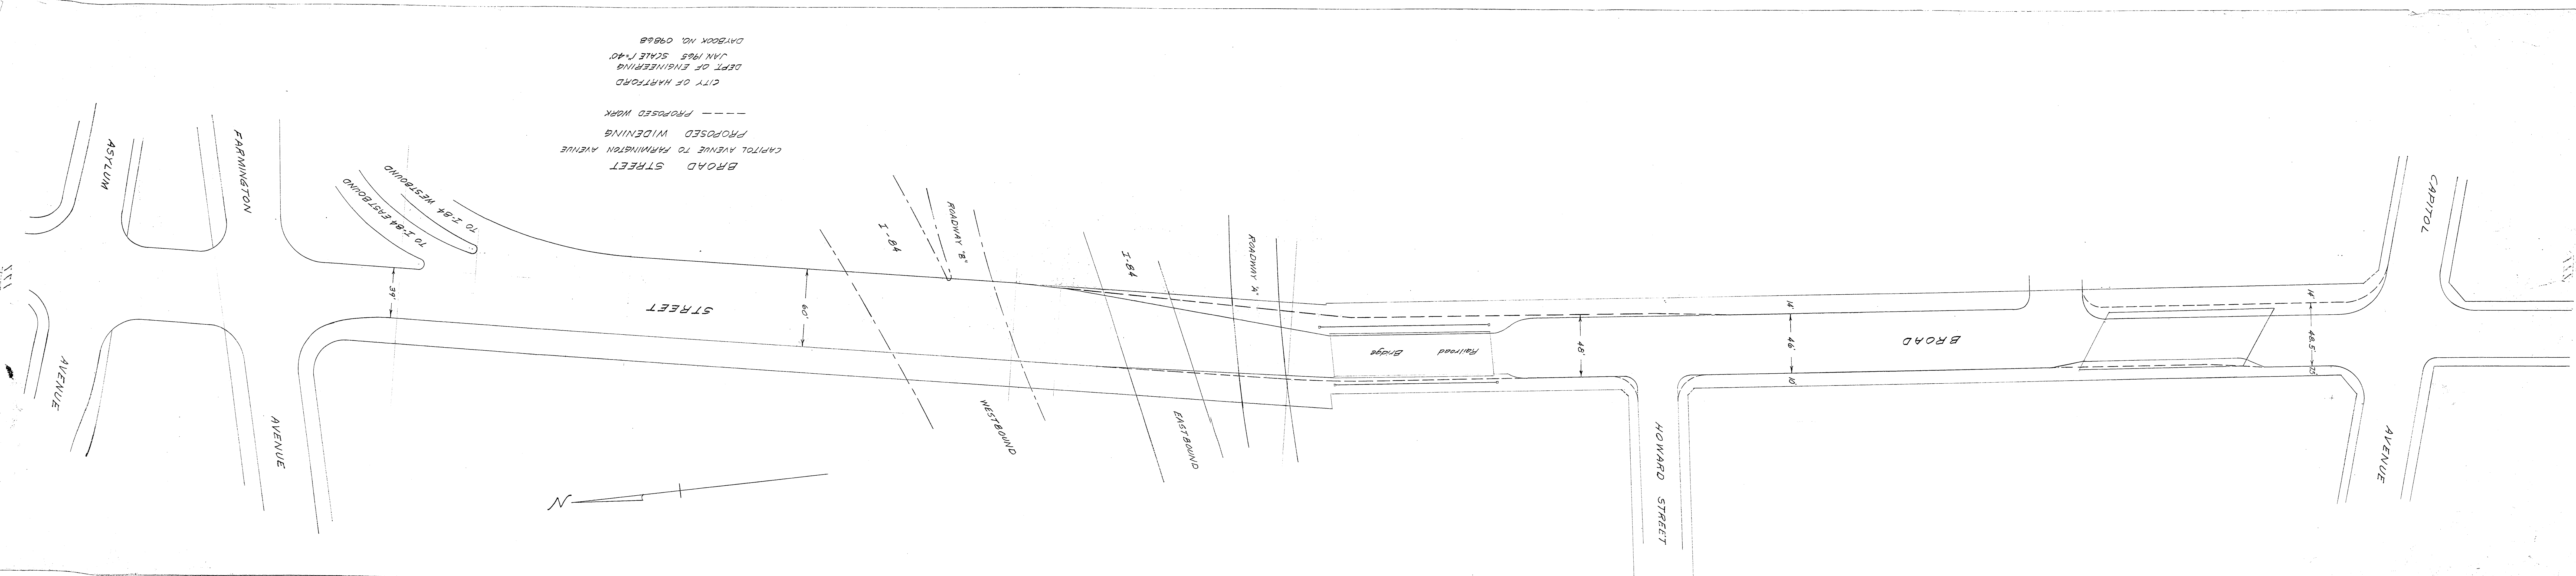


BROAD STREET
PROPOSED WIDENING
CAPITOL AVENUE TO FARMINGTON AVENUE
----- PROPOSED WORK

CITY OF HARTFORD
DEPT. OF ENGINEERING
JAN 1965 SCALE 1"=40'
DAYBOOK NO. 09868