


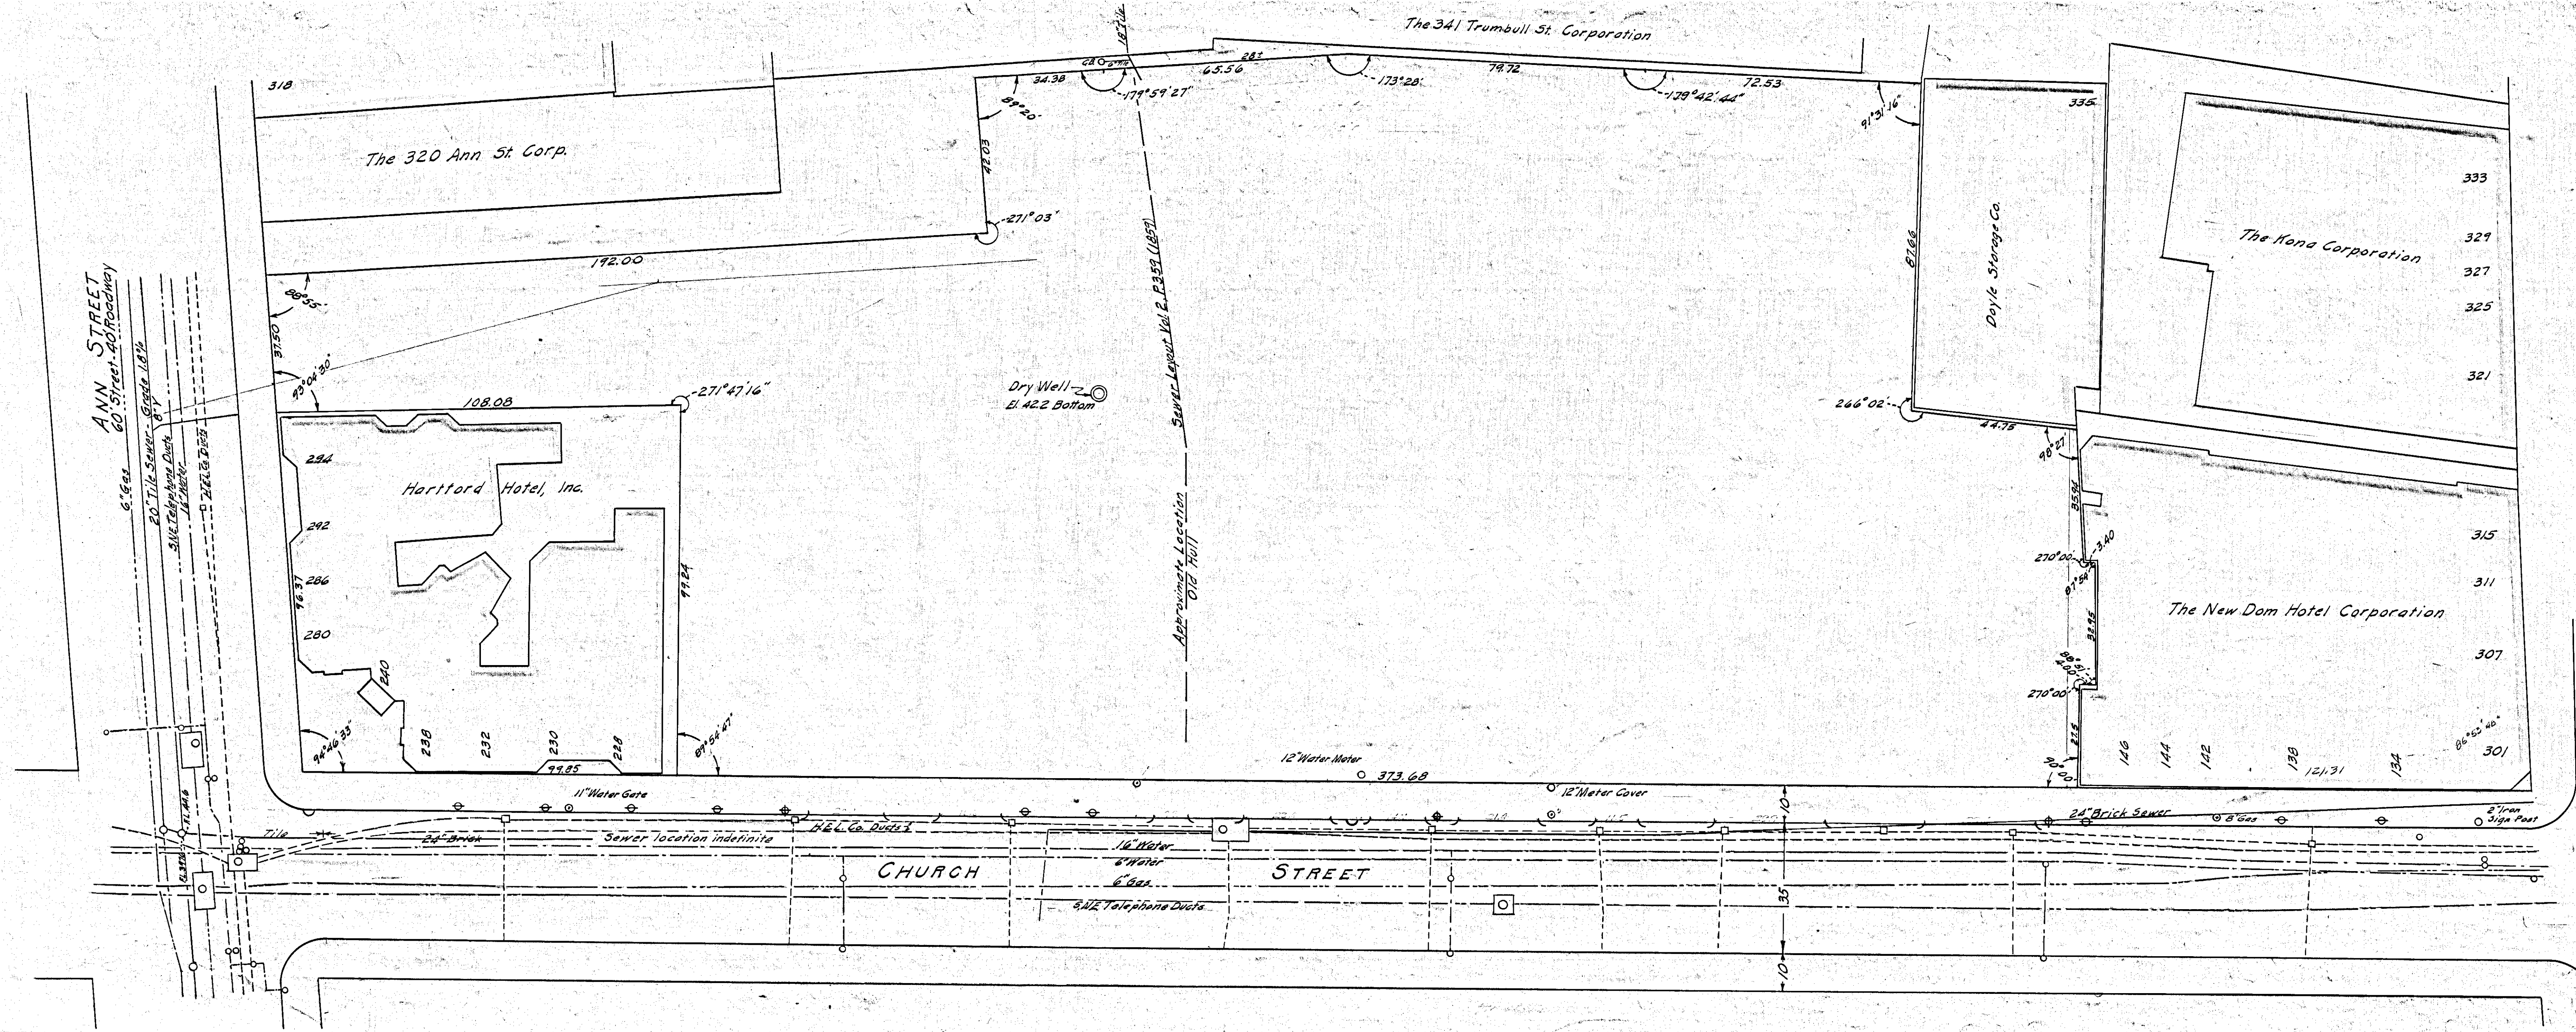

- LEGEND
- Sewer
 - H.E.Lt. Co.
 - Water
 - S.N.E. Telephone
 - Gas
 - Parking Meter
 - Light Pole (new)
 - Drive (Concrete)
 - Water Gate
 - Catch Basin

CITY OF HARTFORD, CONNECTICUT
DEPARTMENT OF ENGINEERING

PLAN OF
MUNICIPAL PARKING GARAGE SITE
SCALE 1"=20'

DESIGN	DRAWN	CHECK	DATE
DATEBOOK NO. 09242	DEC. 1952		