


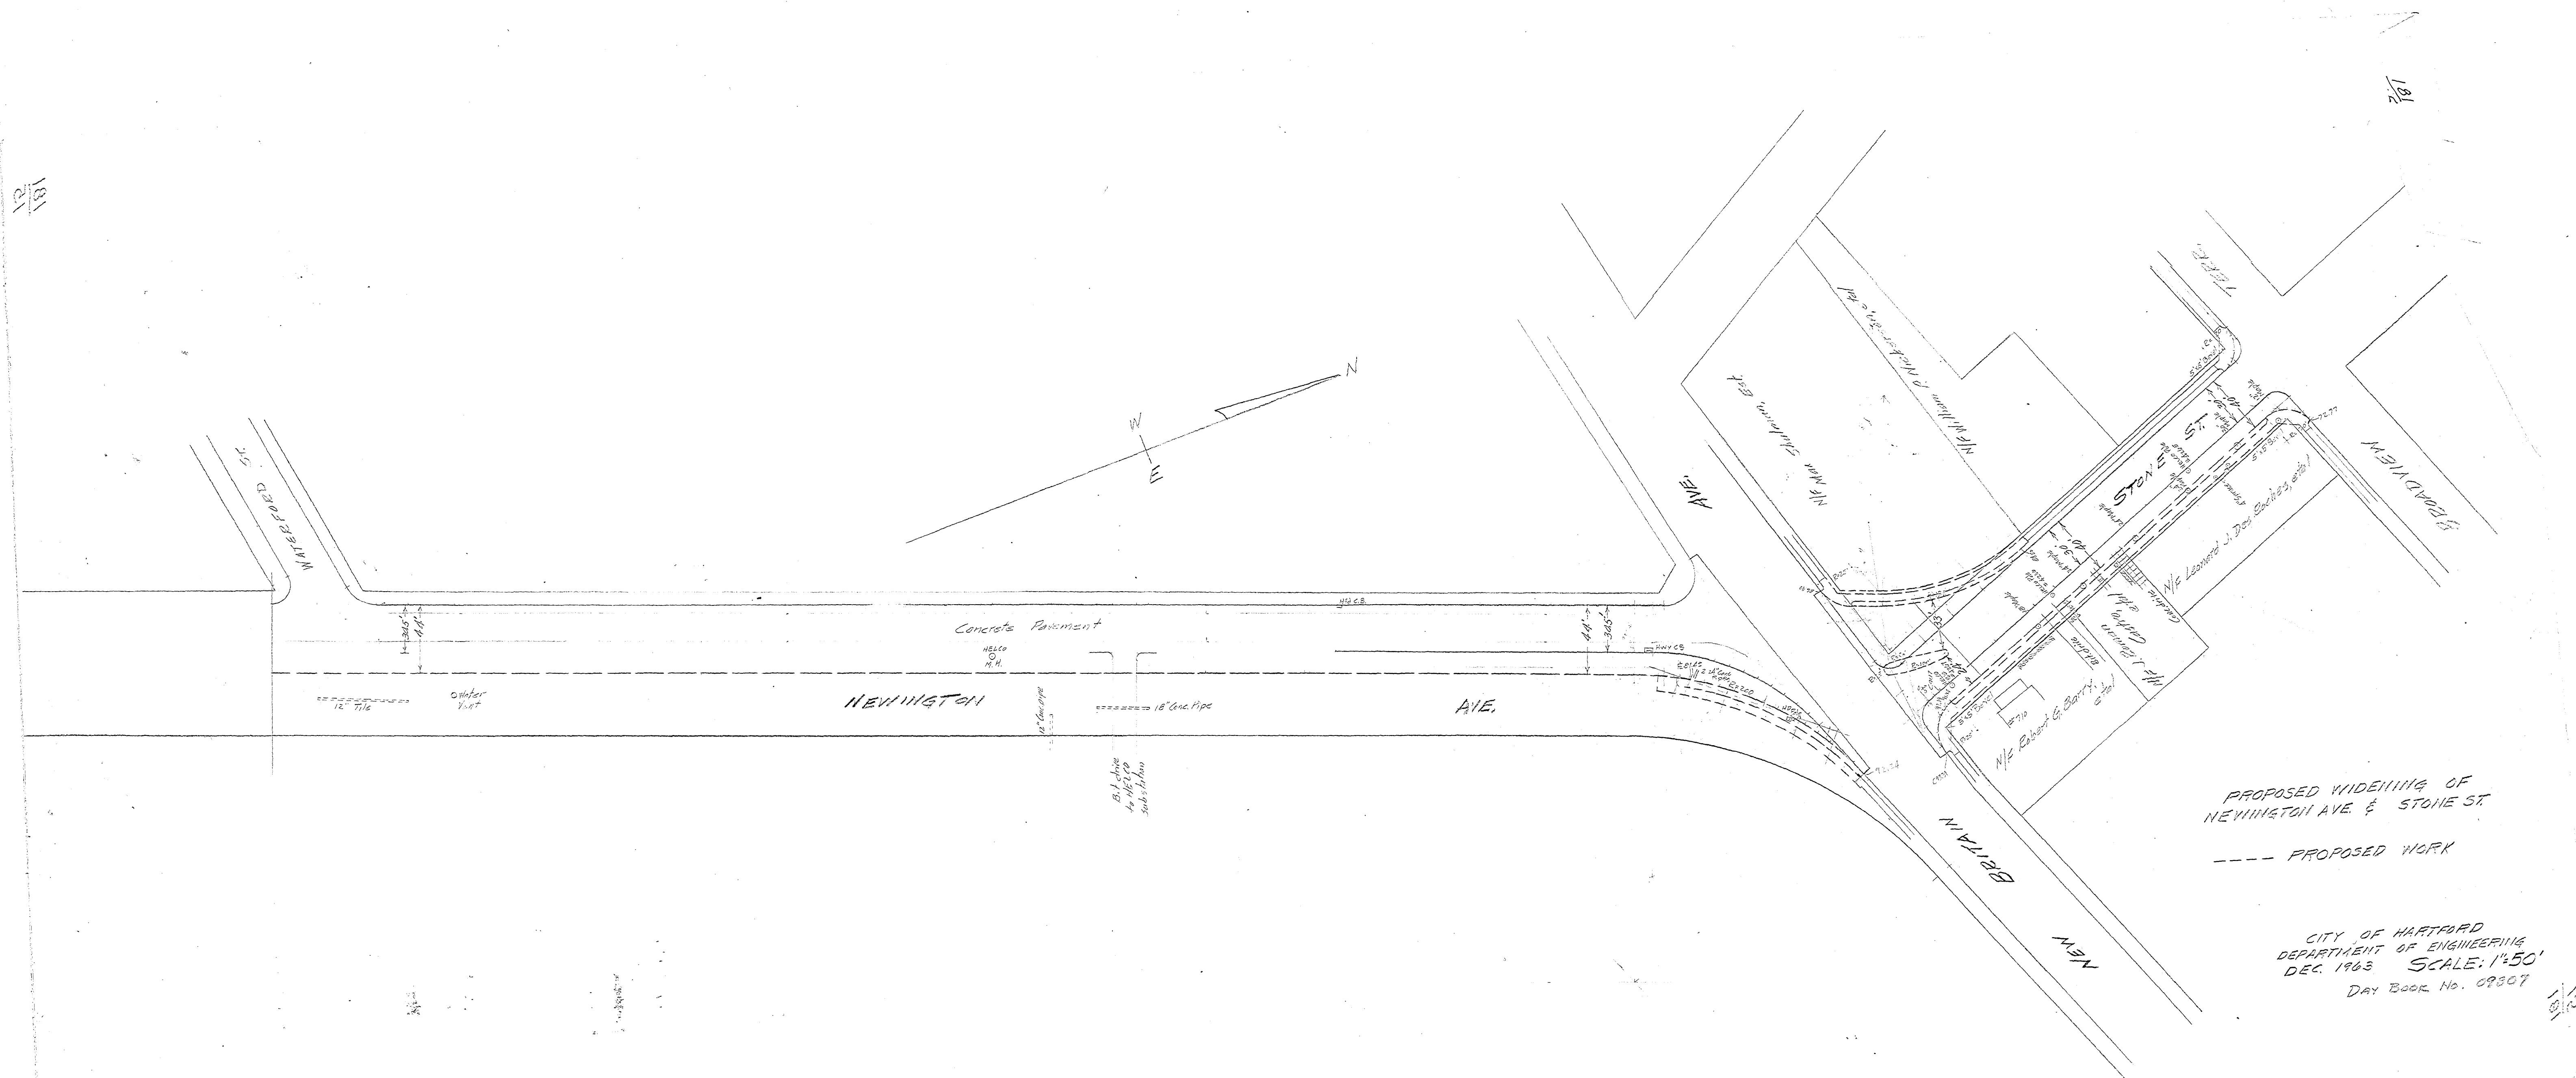

PROPOSED WIDENING OF
NEWINGTON AVE. & STONE ST.
--- PROPOSED WORK

CITY OF HARTFORD
DEPARTMENT OF ENGINEERING
DEC. 1963 SCALE: 1"=50'
DAY BOOK No. 09307

12
181