


10
181

10
181

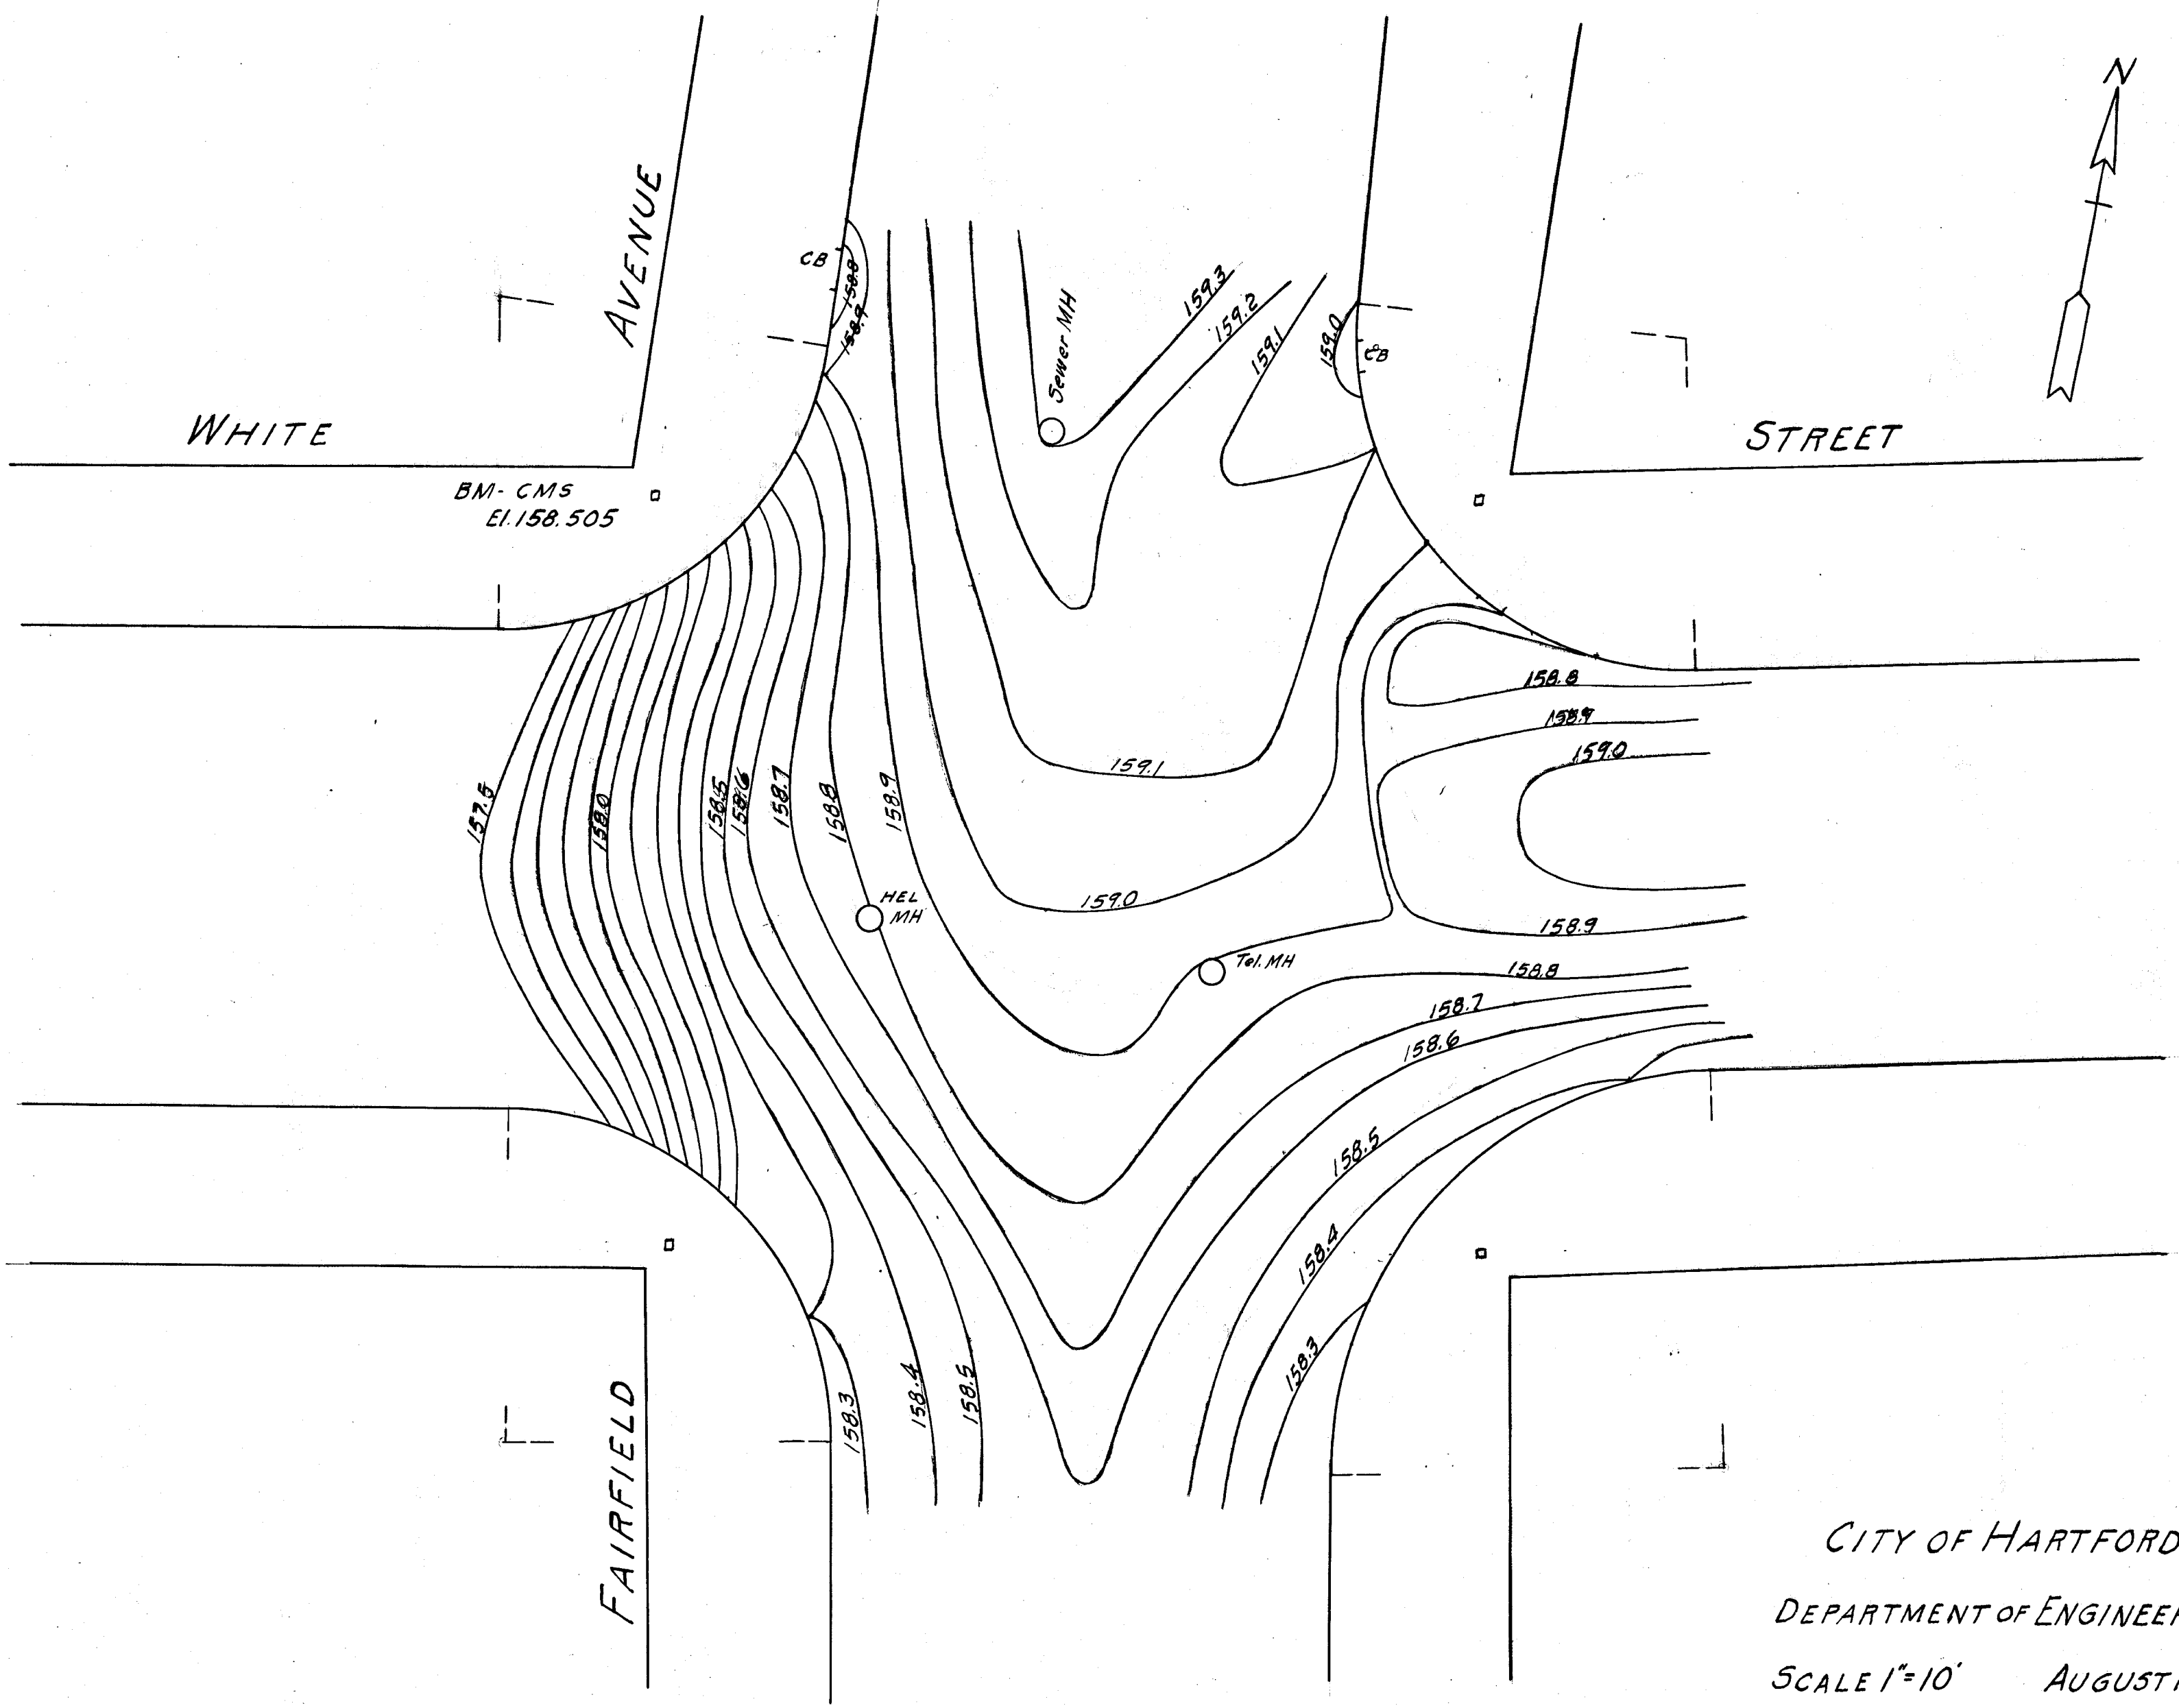

10
181

10
181

CITY OF HARTFORD
DEPARTMENT OF ENGINEERING
SCALE 1"=10' AUGUST 1964
DAYBOOK No. 09840