
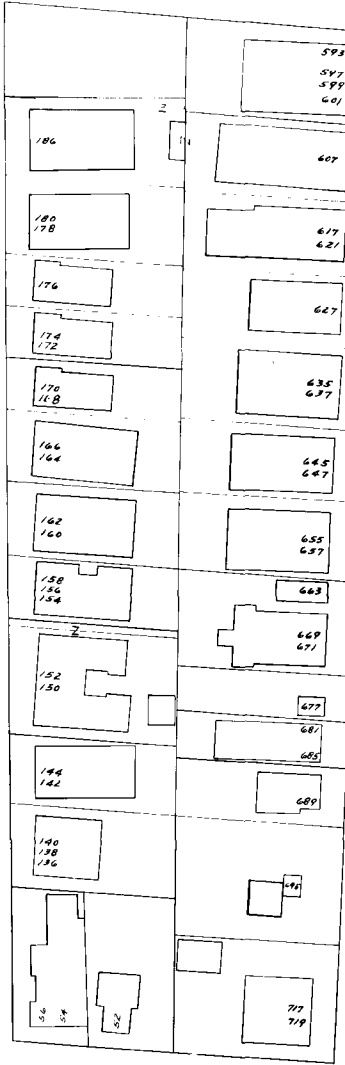



SEE SHEET 54

LAWRENCE STREET

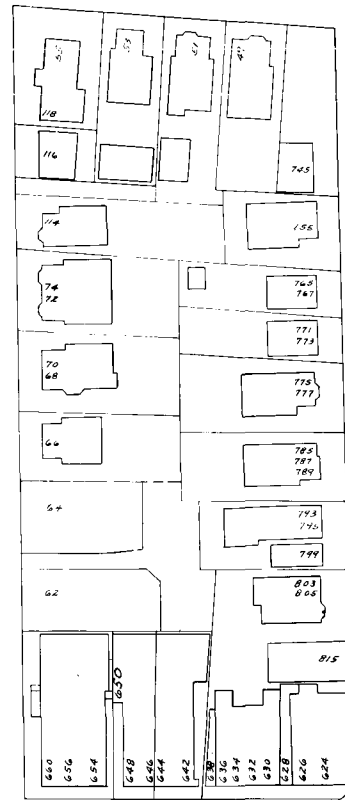


SEE SHEET 53

BROAD STREET

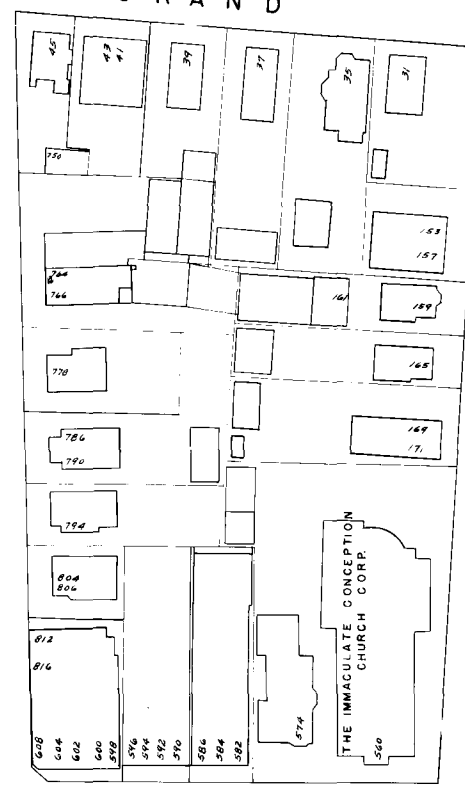


PARK

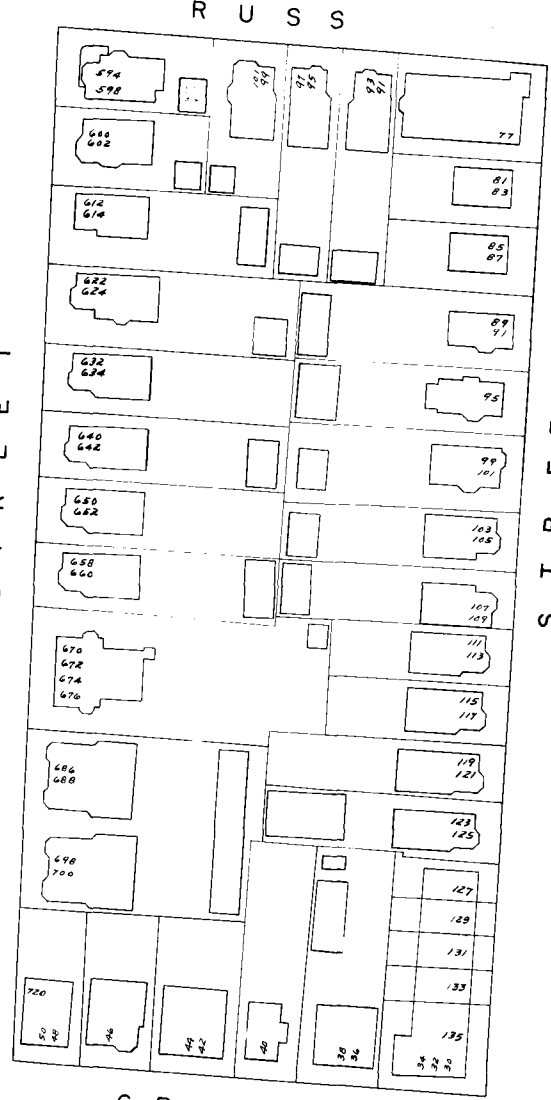


RUSS STREET

HUNGERFORD STREET

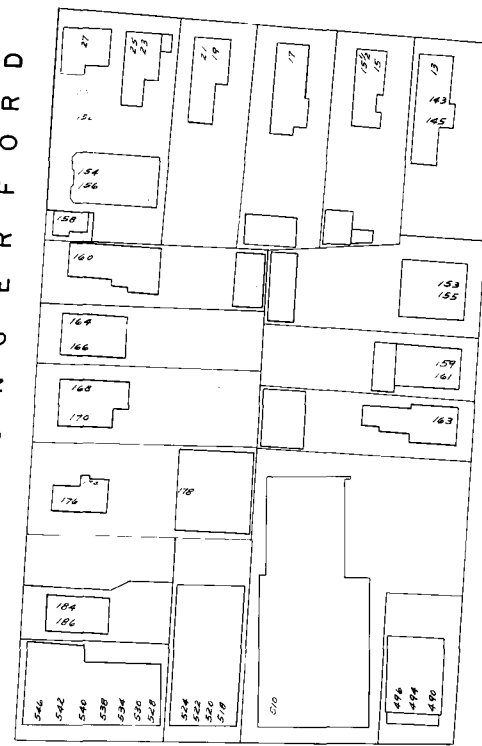


STREET

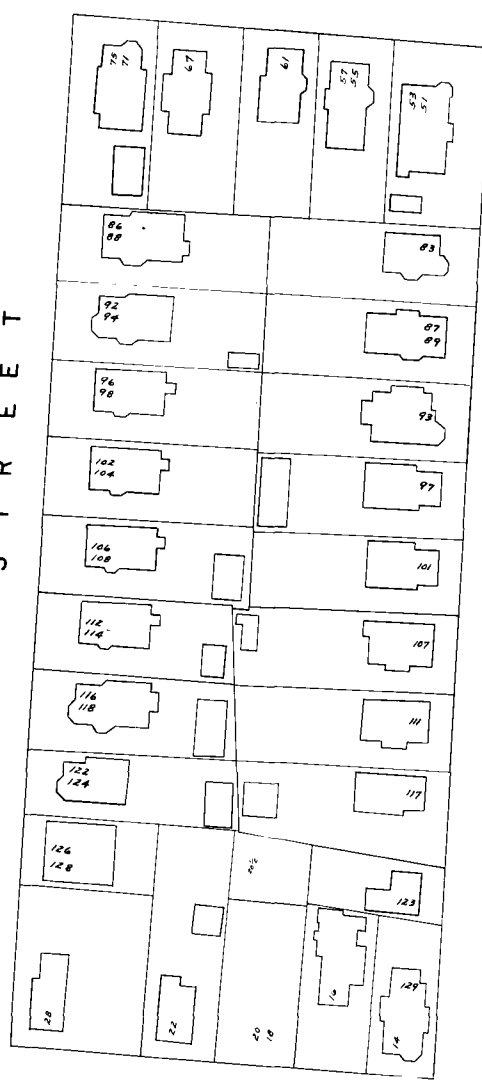

WOLCOTT ST.

SEE SHEET 39

OAK STREET

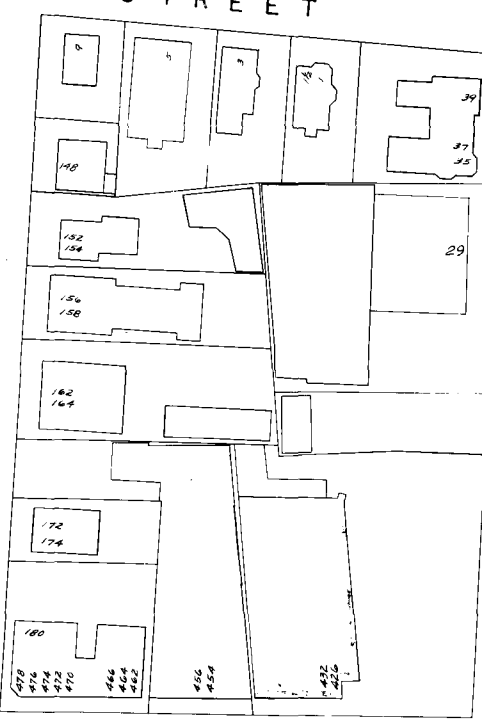


STREET

STREET




STREET

LAFAYETTE STREET

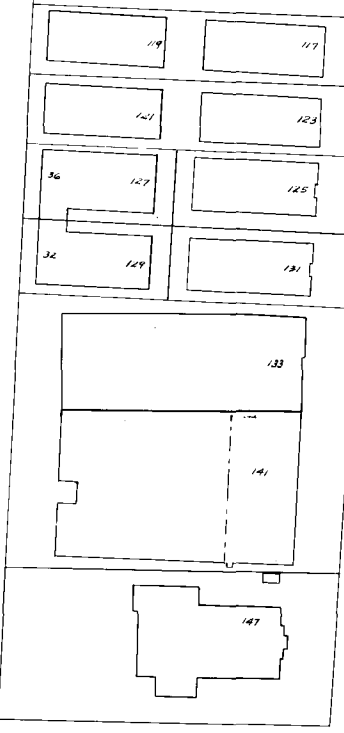

STREET

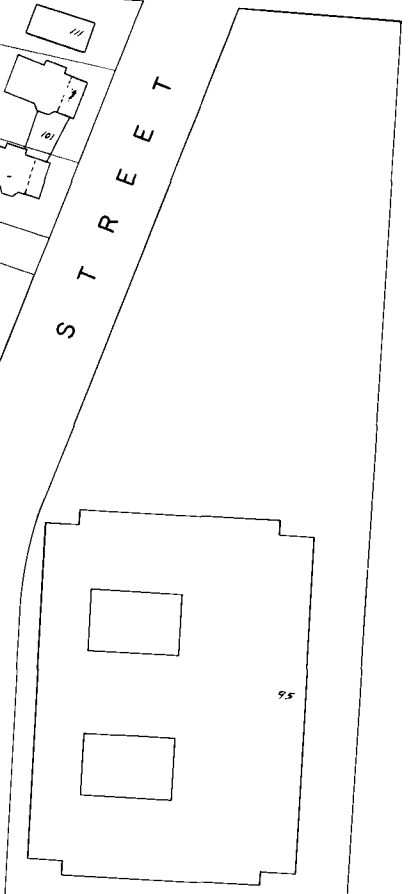

WASHINGTON STREET

SEE SHEET 37

SEE SHEET 35

CITY OF HARTFORD
DEPT. OF ENGINEERING