


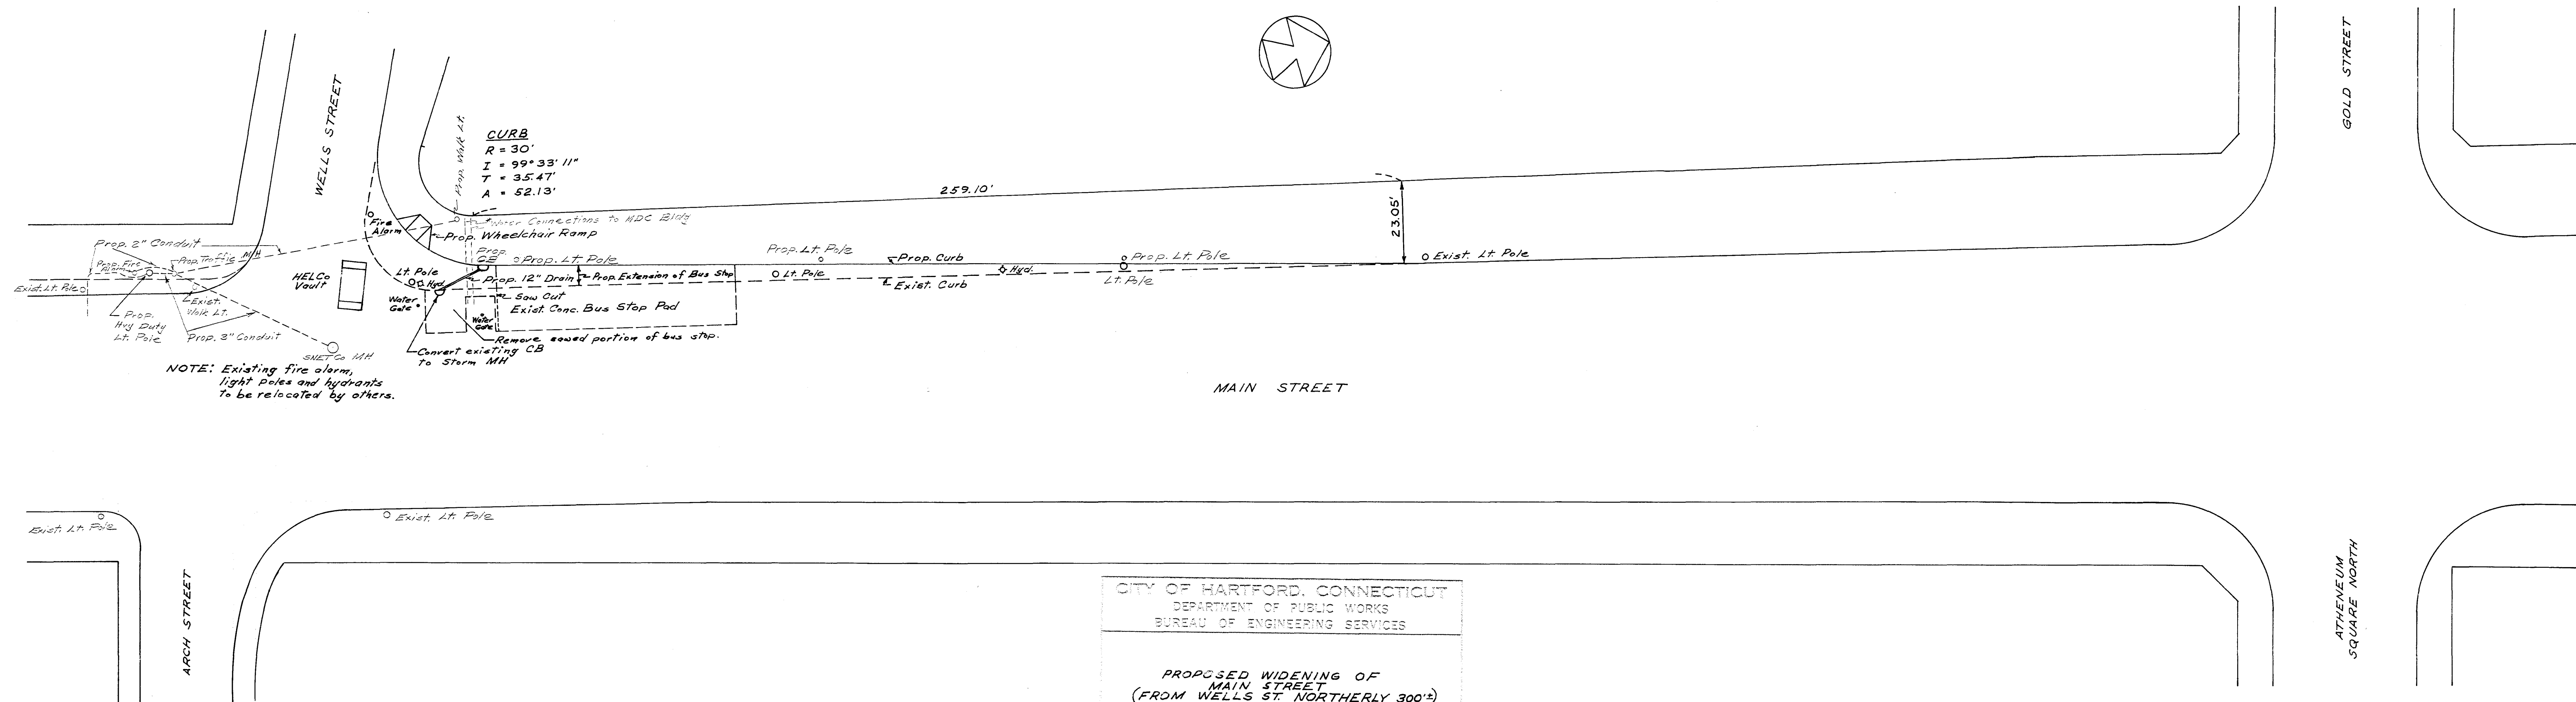

NOTE: Existing fire alarm, light poles and hydrants to be relocated by others.

CITY OF HARTFORD, CONNECTICUT		
DEPARTMENT OF PUBLIC WORKS		
BUREAU OF ENGINEERING SERVICES		
PROPOSED WIDENING OF MAIN STREET (FROM WELLS ST. NORTHERLY 300') 		
SUBMITTED	RECOMMENDED	APPROVED
DIVISION ENGINEER	CHIEF OF ENG. SERV.	ASST. DIR. OF CITY ENG.
DRAWN: AF	SCALE: 1" = 20'	DAYBOOK NO. 010608
CHECKED:	DATE: MAY 1977	
REVISED JULY 1977		