


CITY ENGINEER'S OFFICE
HARTFORD, CONN.
STREET & MISCELLANEOUS DEPT.
Date Oct. 20-1899 Day Book No. 0681
Notes 151
112-117
City Engineer

B.M. El 69.93 - Hydrant, W side
Sisson Ave., 200' S of Boulevard

"Perfect" CROSS SECTION PAPER. 10 x 10 = 1 INCH.

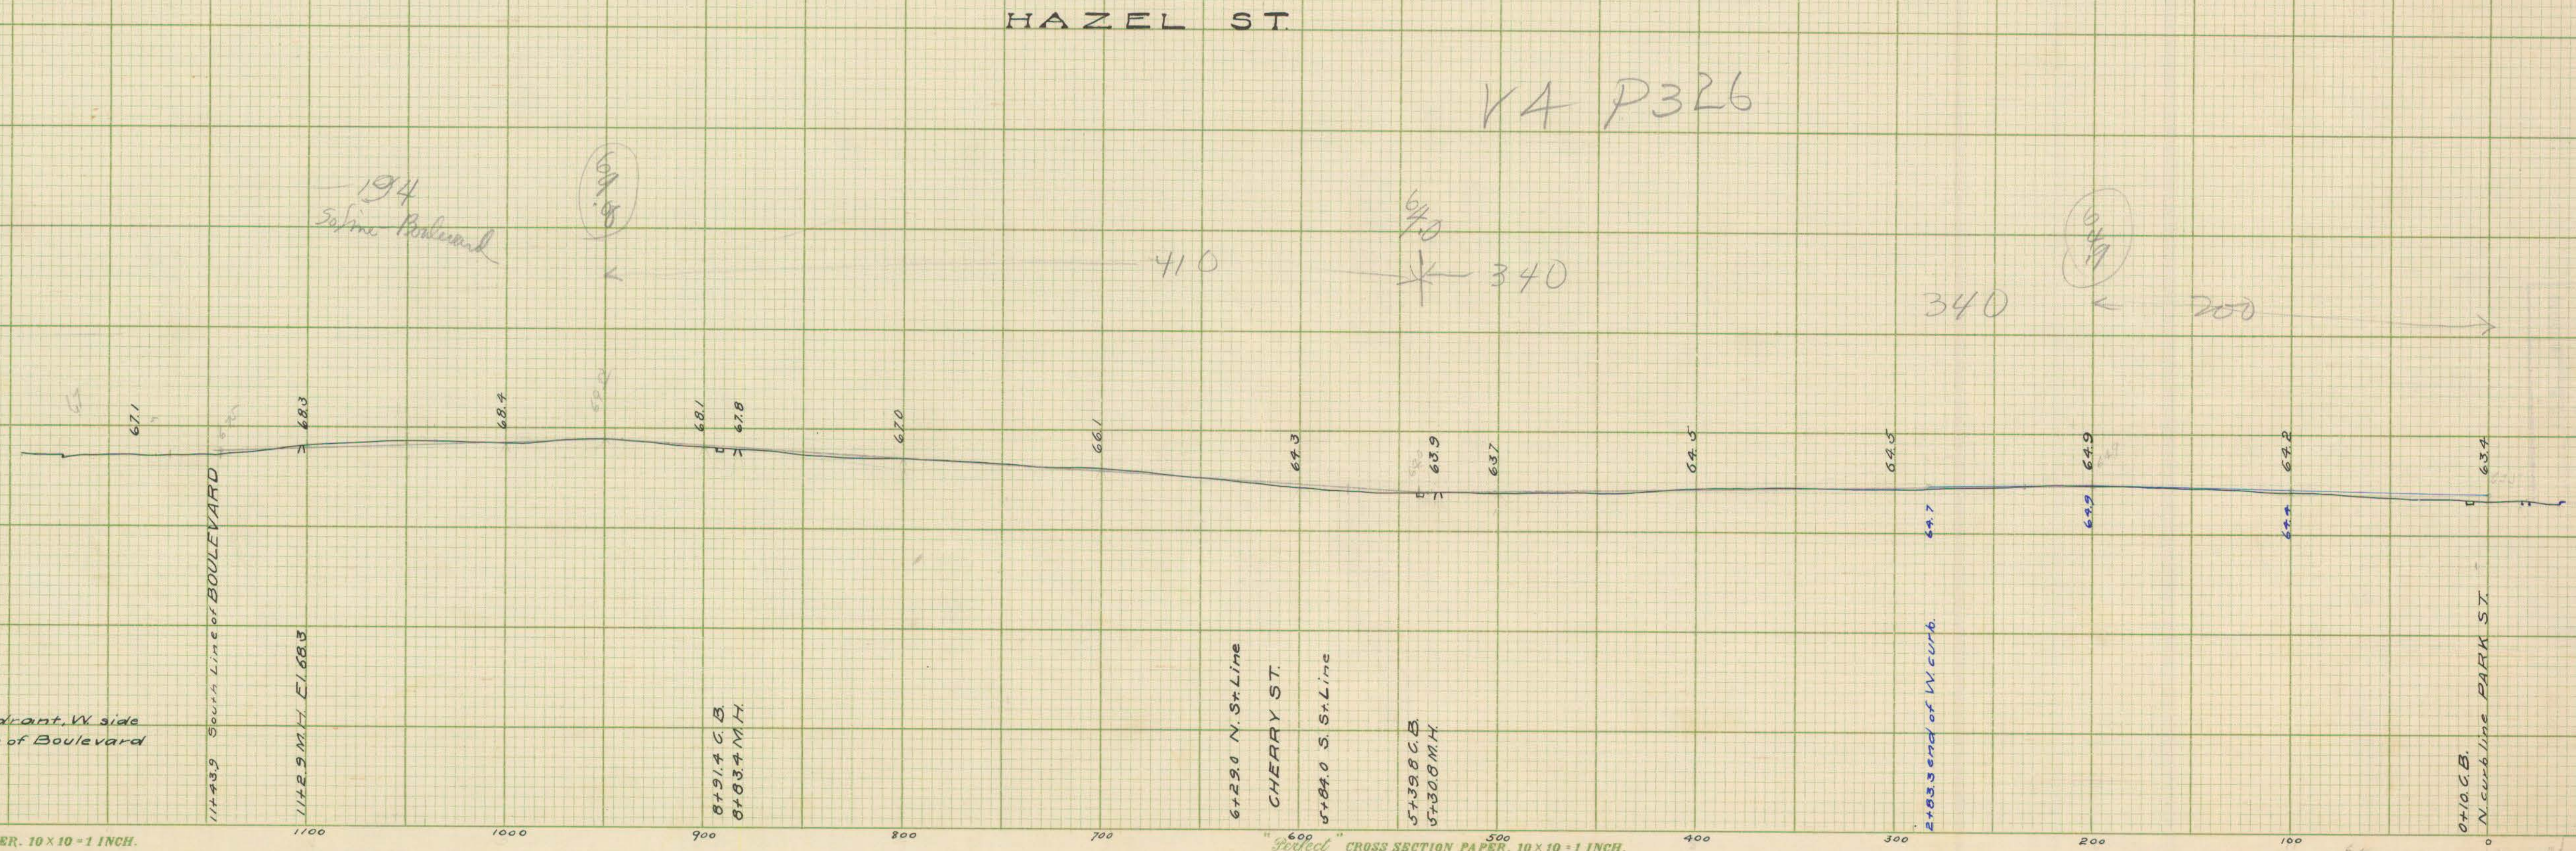

"Perfect" CROSS SECTION PAPER. 10 x 10 = 1 INCH.