


FERRY ST.

Scale 1" Hor. = 50'
1" Vert. = 10'

#3
B. M. Lower stone step S.W. Cor. Stoughton's Drug Store
N. E. Cor. State & Front St.
Elev. 30.44

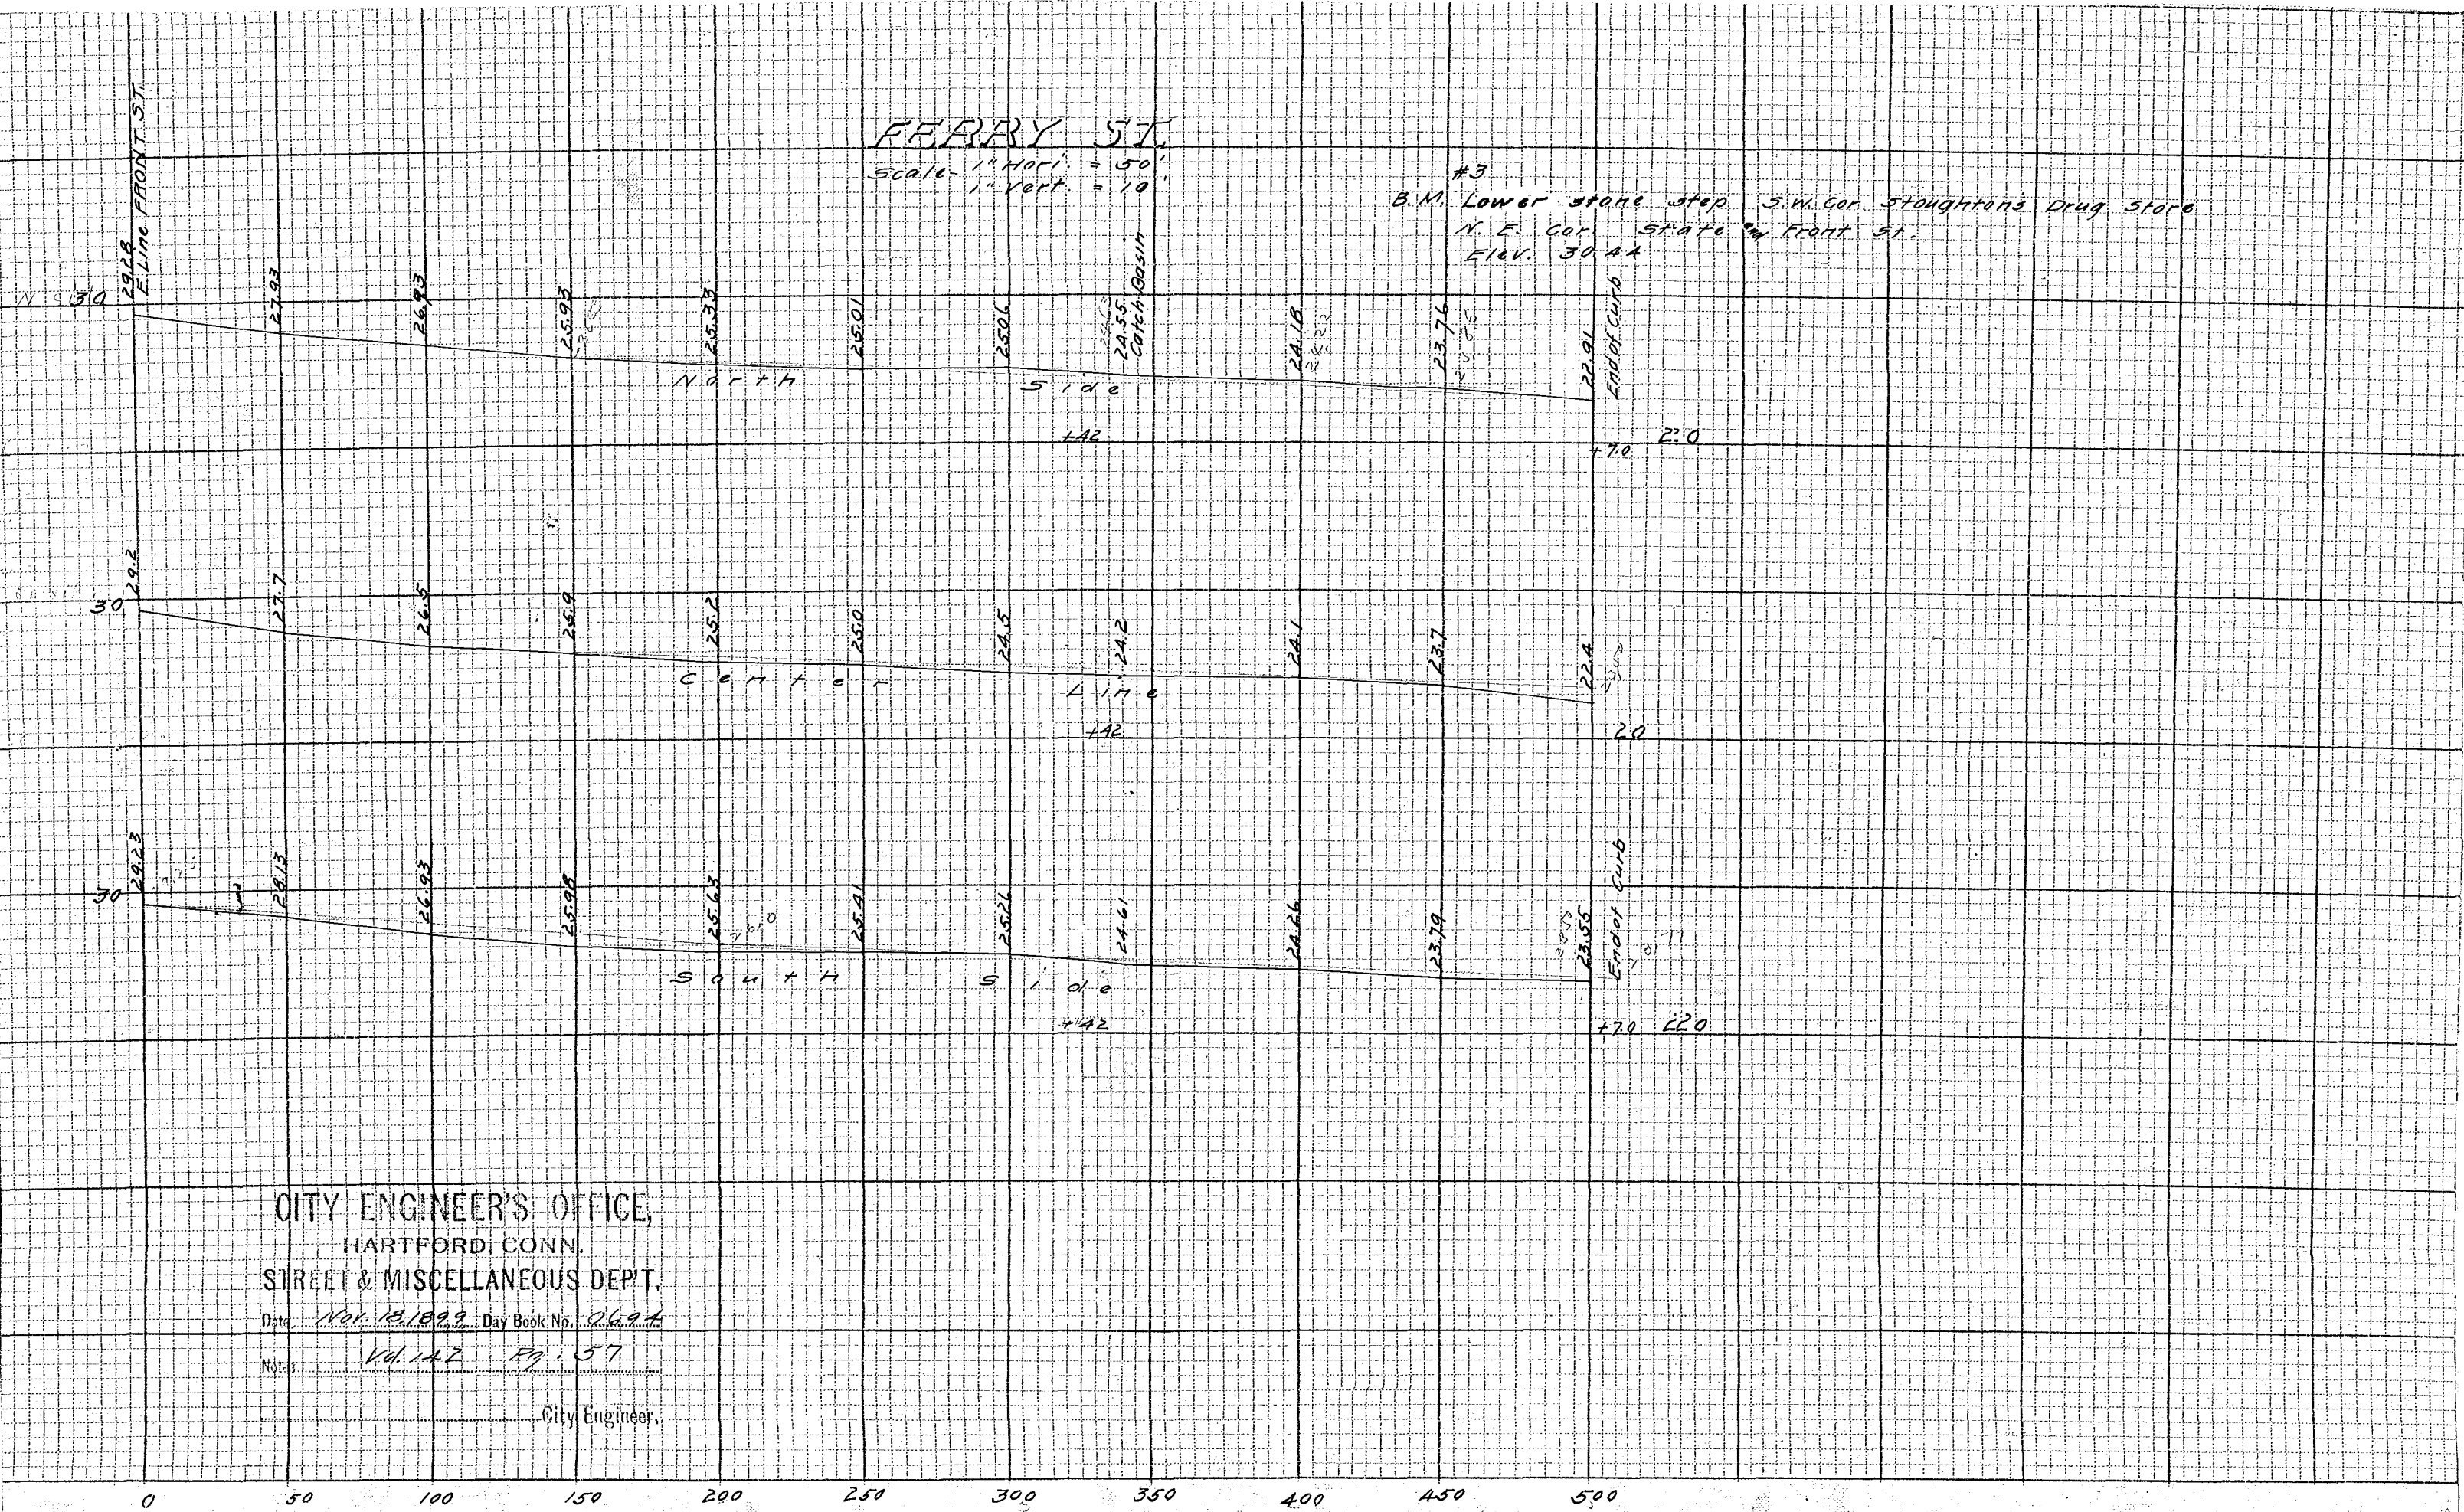

CITY ENGINEER'S OFFICE,
HARTFORD, CONN.

STREET & MISCELLANEOUS DEPT.

Date: Nov. 18, 1899 Day Book No. 2694

Notes: Vol. 142 Pg. 57

City Engineer.