


CMS SW Cor Hazel St - 63.67

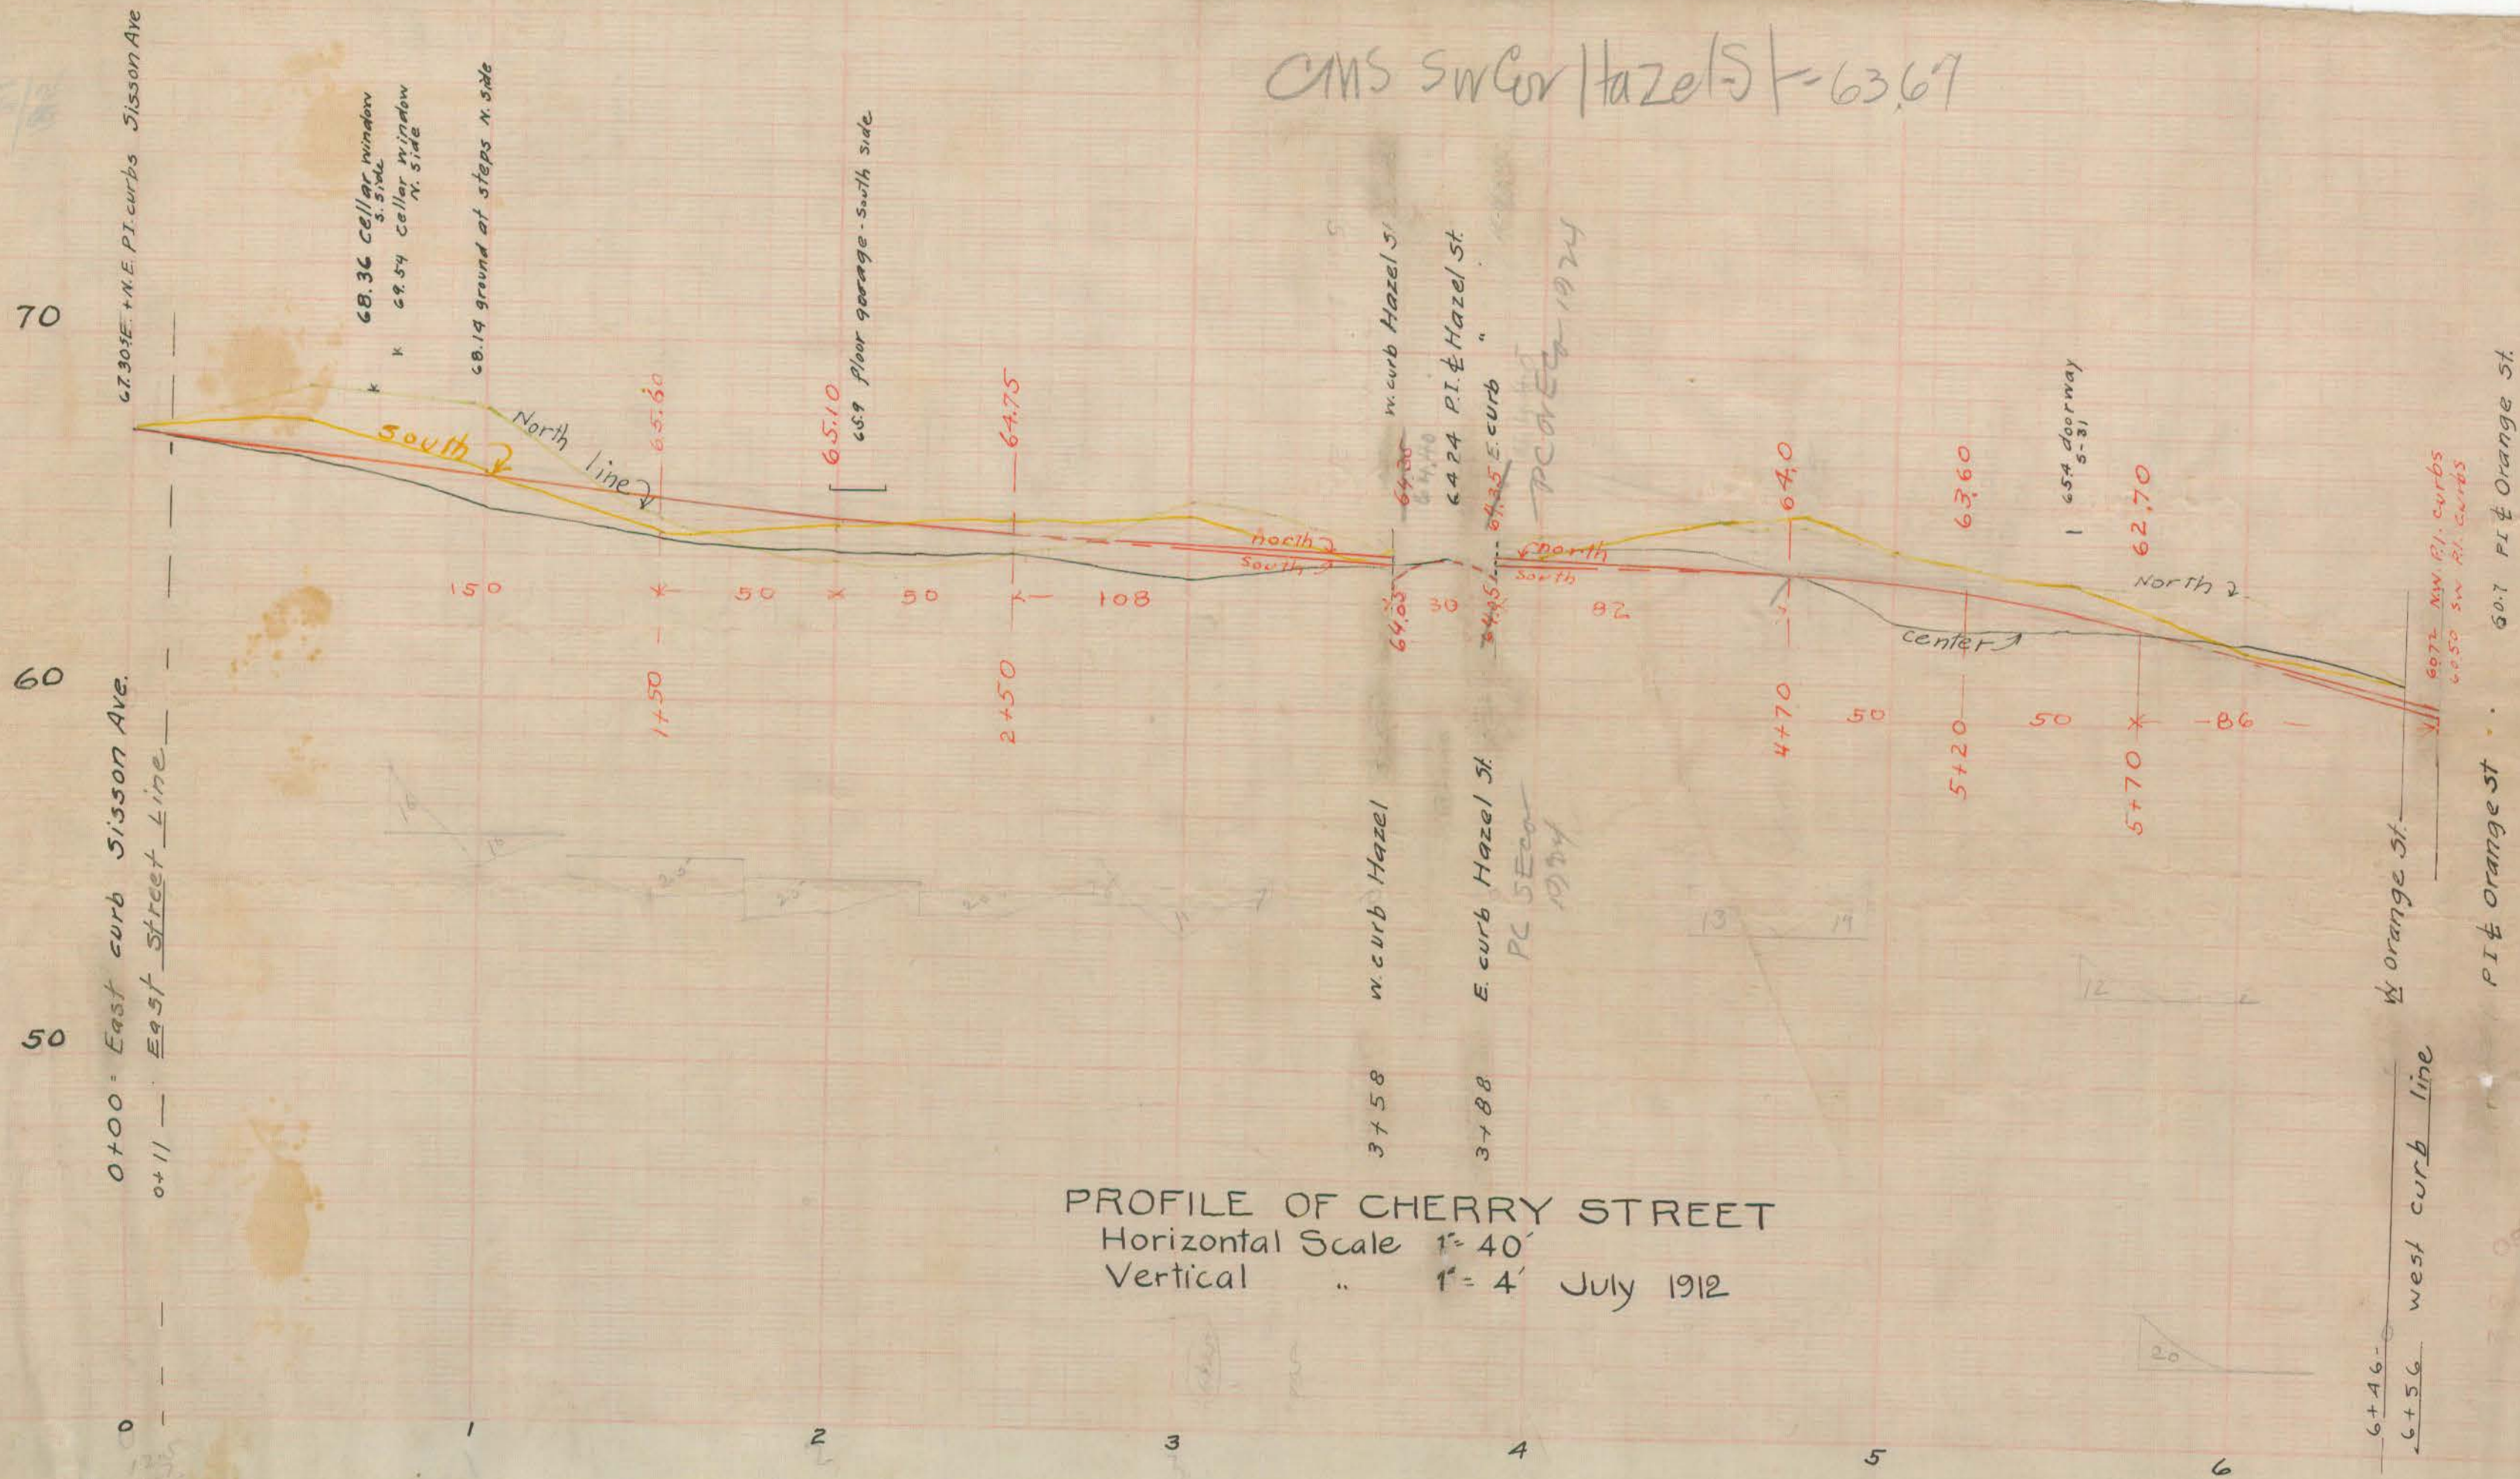

PROFILE OF CHERRY STREET
Horizontal Scale 1" = 40'
Vertical " 1" = 4' July 1912

OFFICE OF CITY ENGINEER
JULY 1912
351 - 52
03022