


THE METROPOLITAN DISTRICT GEODETIC AND TOPOGRAPHICAL SURVEY

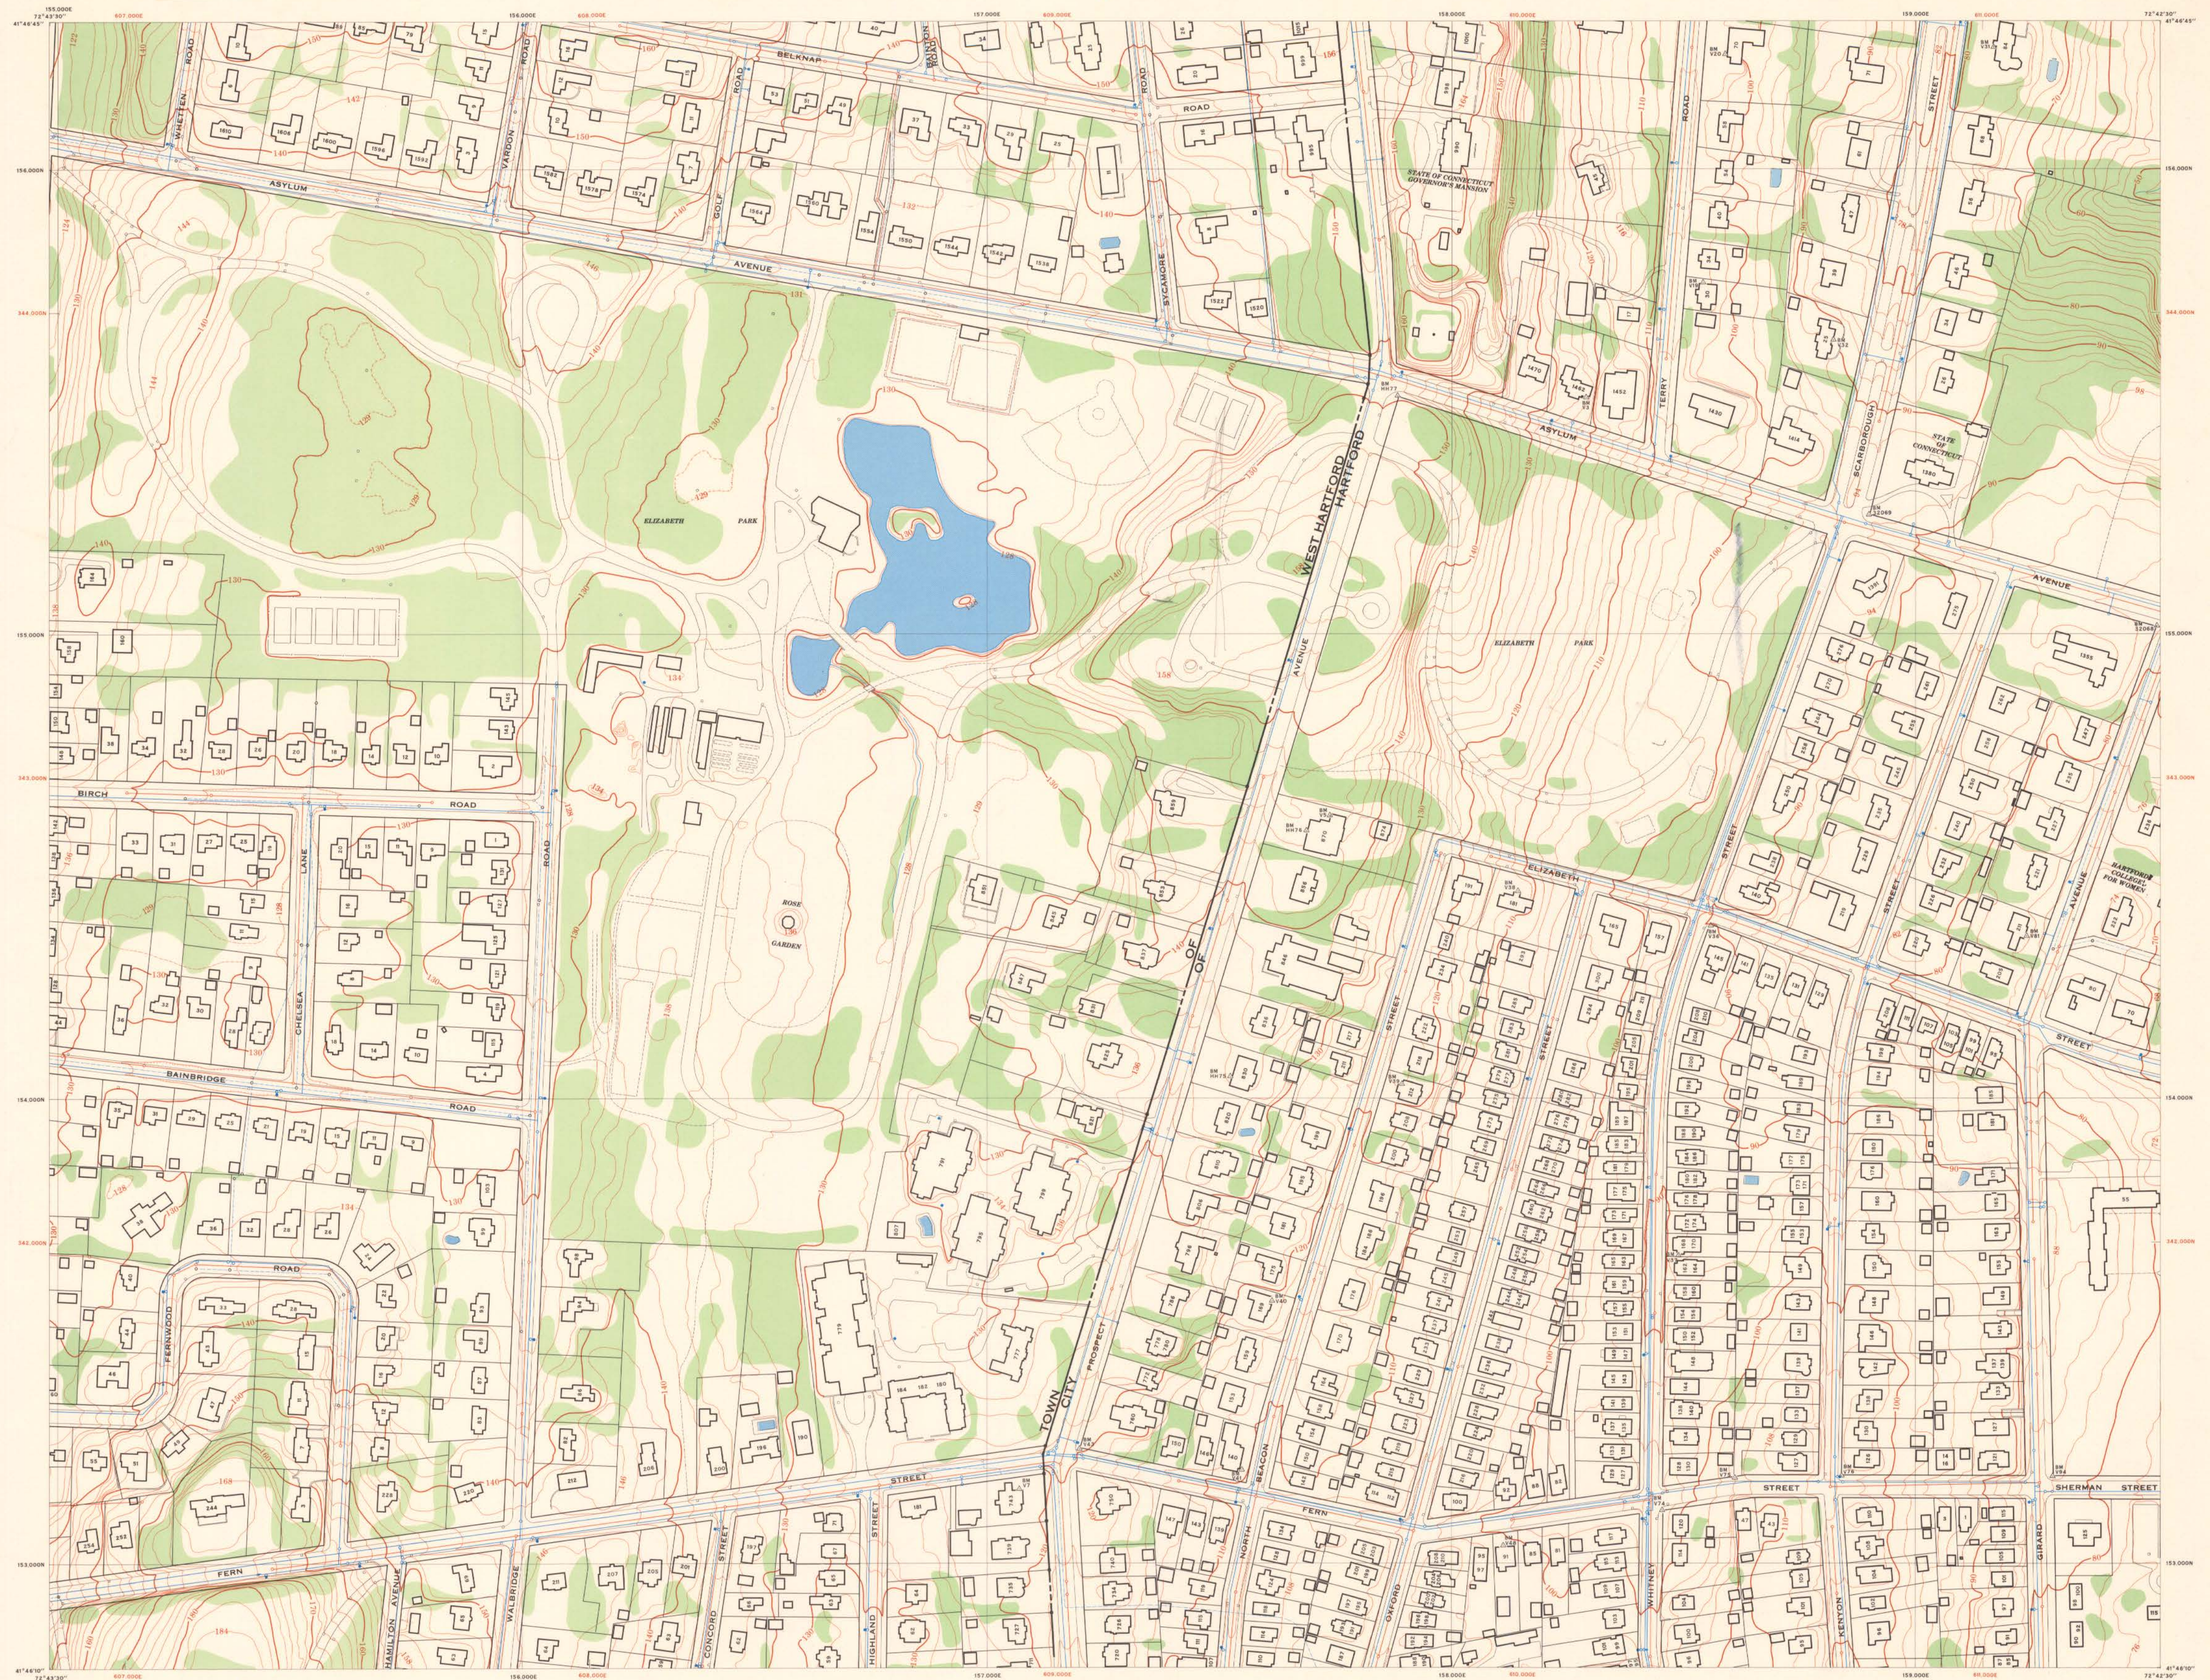

TOPOGRAPHY BY PHOTOGRAMMETRIC METHODS
FROM AERIAL PHOTOGRAPHS TAKEN
MARCH 23, 1979

-LEGEND-	
	SANITARY SEWER
	STORM SEWER
	CATCH BASIN
	WATER MAIN
	HYDRANT
	FIRST ORDER BENCH MARK
	HOUSE NUMBER
	MERESTONE

SCALE 1:2400
(1 INCH = 200 FEET)

CONTOUR INTERVAL 2 FEET
METROPOLITAN DISTRICT DATUM

1000-FOOT GRID BASED ON THE
METROPOLITAN DISTRICT PLANE RECTANGULAR COORDINATE SYSTEM
CONNECTICUT COORDINATE GRID SHOWN IN BROWN

THIS MAP COMPLIES WITH THE NATIONAL STANDARD MAP ACCURACY REQUIREMENTS

SHEET 12	SHEET 13	SHEET 22
SHEET 3	SHEET 14	SHEET 23
SHEET 4	SHEET 15	SHEET 24

THE METROPOLITAN DISTRICT
COMMISSION ON REGIONAL PLANNING
HARTFORD COUNTY, CONNECTICUT