
## THE METROPOLITAN DISTRICT GEODETIC AND TOPOGRAPHICAL SURVEY

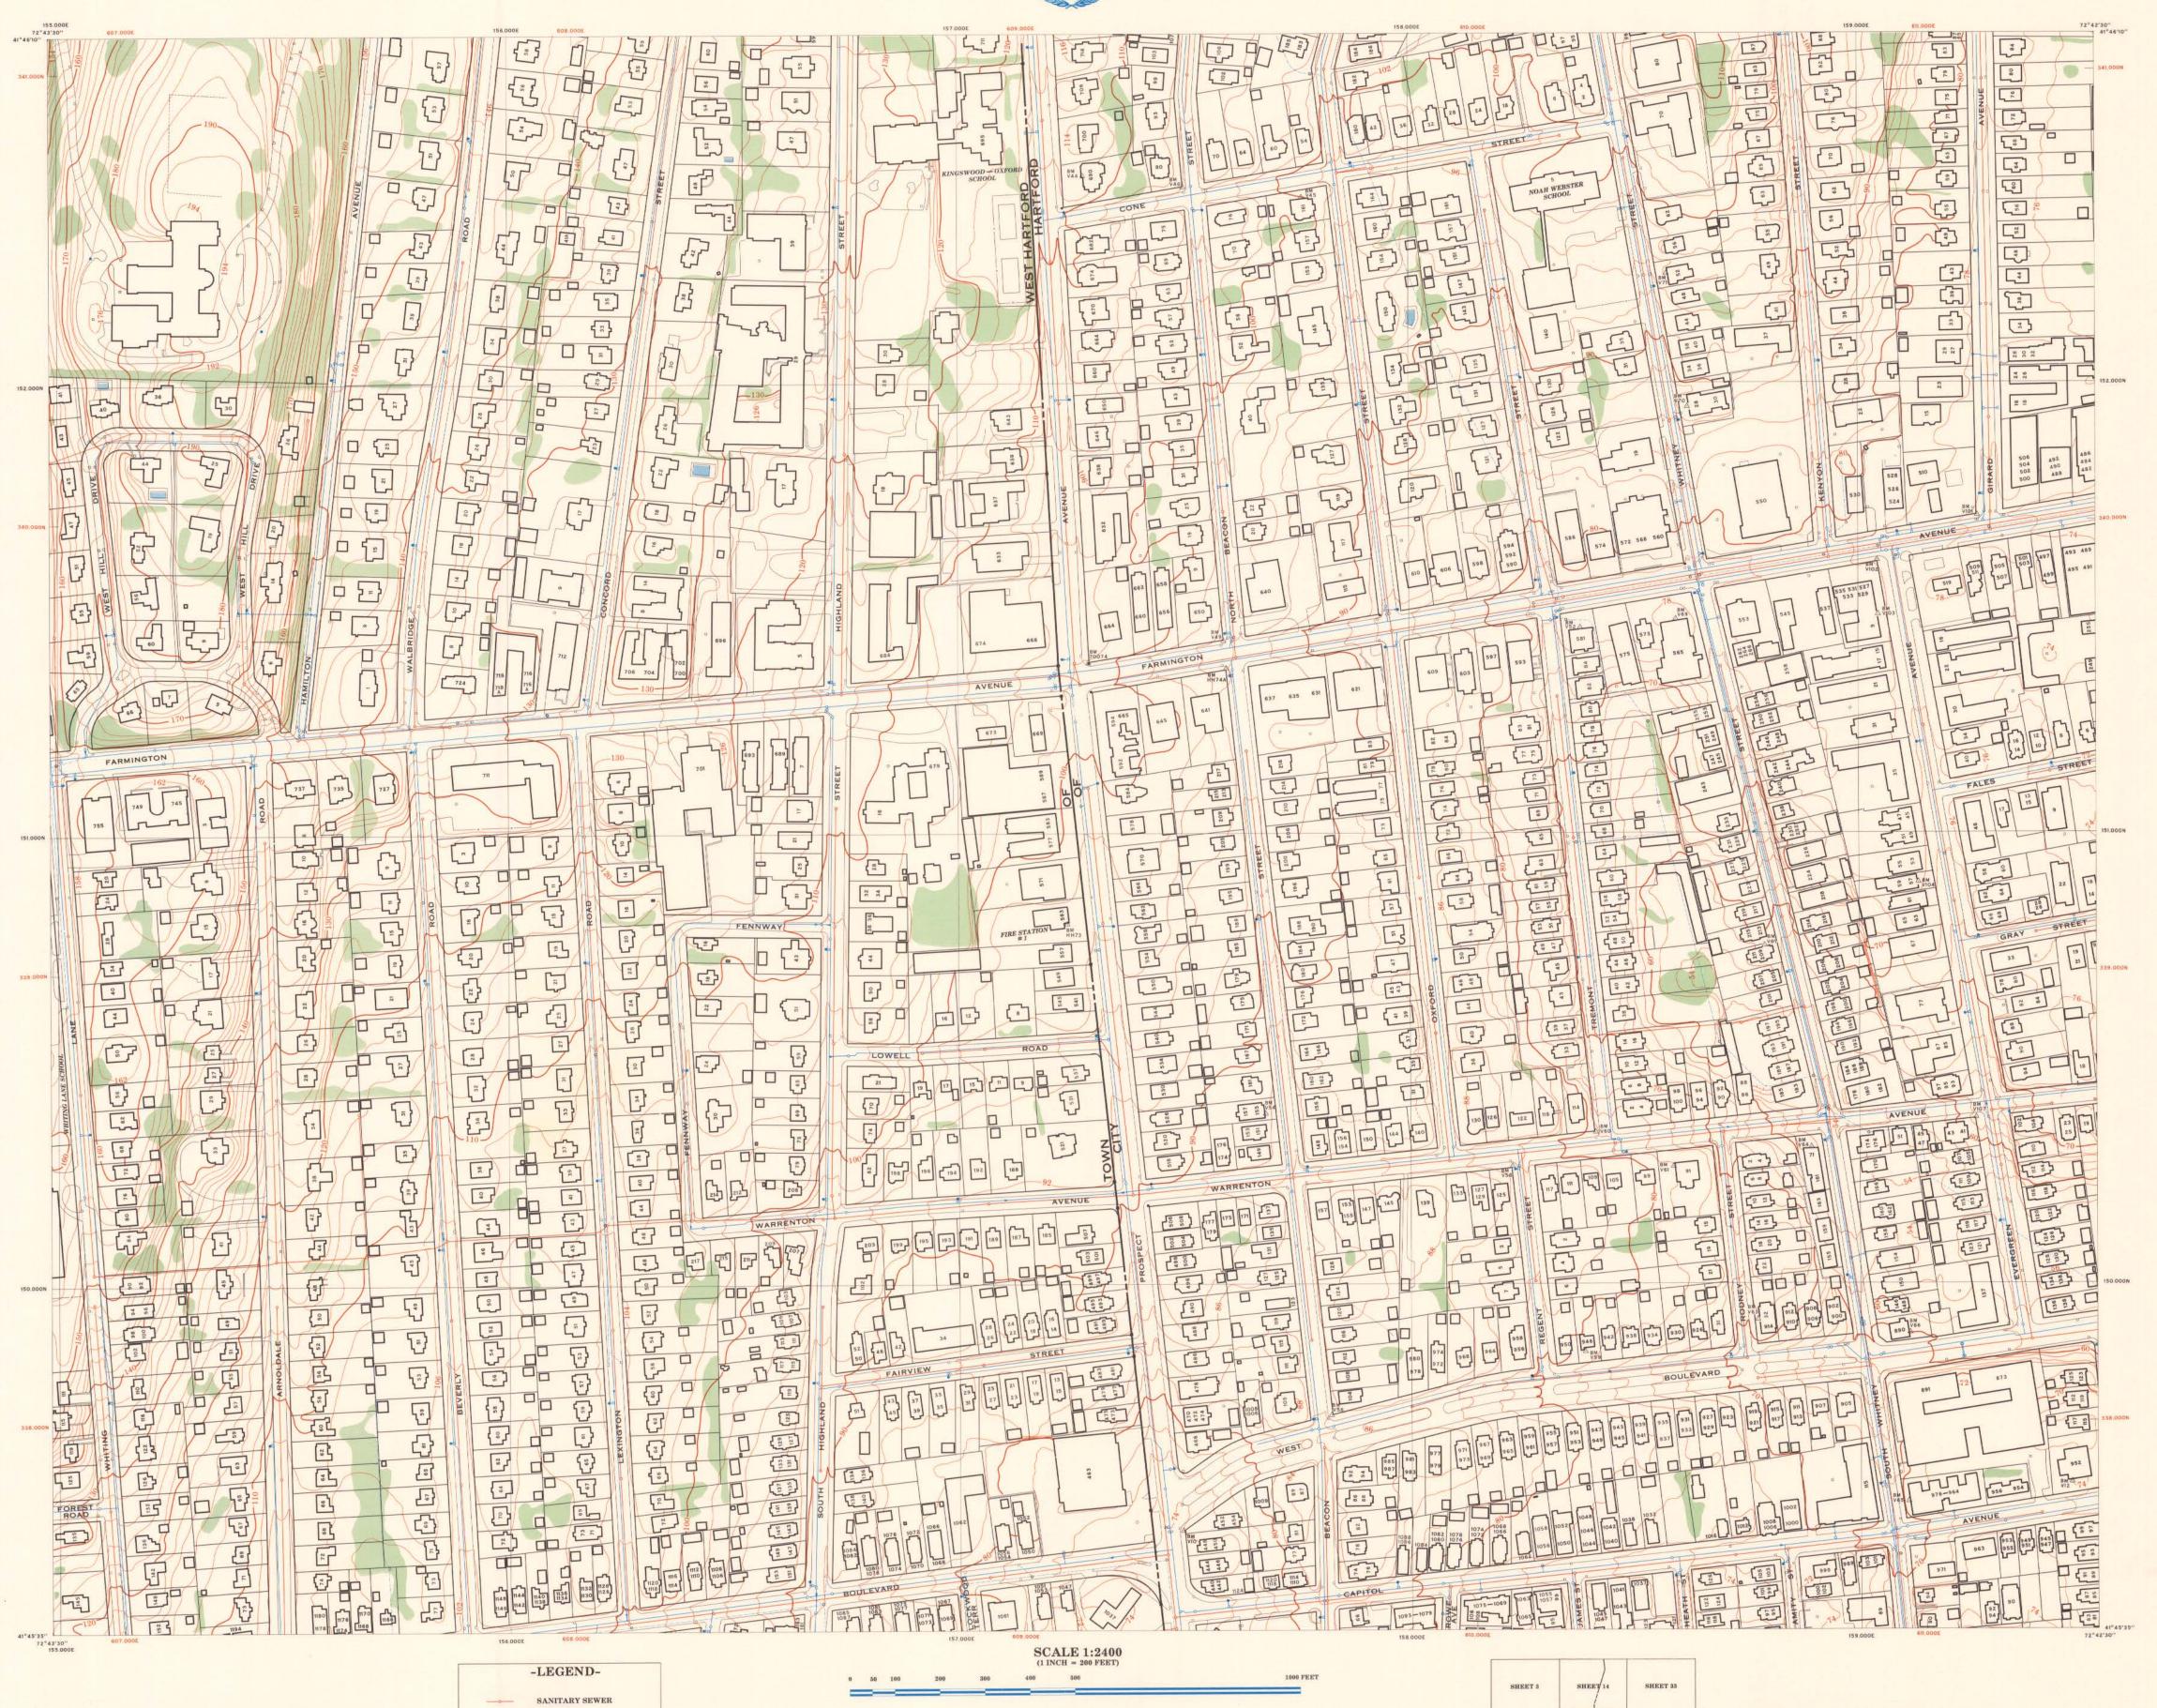

TOPOGRAPHY BY PHOTOGRAMMETRIC METHODS FROM AERIAL PHOTOGRAPHS TAKEN MARCH 23, 1979 -LEGEND
SANITARY SEWER
STORM SEWER
CATCH BASIN
WATER MAIN
HYDRANT
FIRST ORDER BENCH MARK
HOUSE NUMBER
MERESTONE

CONTOUR INTERVAL 2 FEET

METROPOLITAN DISTRICT DATUM

1000-FOOT GRID BASED ON THE

METROPOLITAN DISTRICT PLANE RECTANGULAR COORDINATE SYSTEM

CONNECTICUT COORDINATE GRID SHOWN IN BROWN

THIS MAP COMPLIES WITH THE NATIONAL STANDARD MAP ACCURACY REQUIREMENTS

SHEET 3

SHEET 4

SHEET 3

SHEET 34

15

SHEET 34

SHEET 5

SHEET 16

SHEET 35

THE METROPOLITAN DISTRICT
COMMISSION ON REGIONAL PLANNING
HARTFORD COUNTY, CONNECTICUT

SHEET 15