


TOWN OF WEST HARTFORD
GEODETIC AND TOPOGRAPHICAL SURVEY

WARNING
C. G. S. DATUM

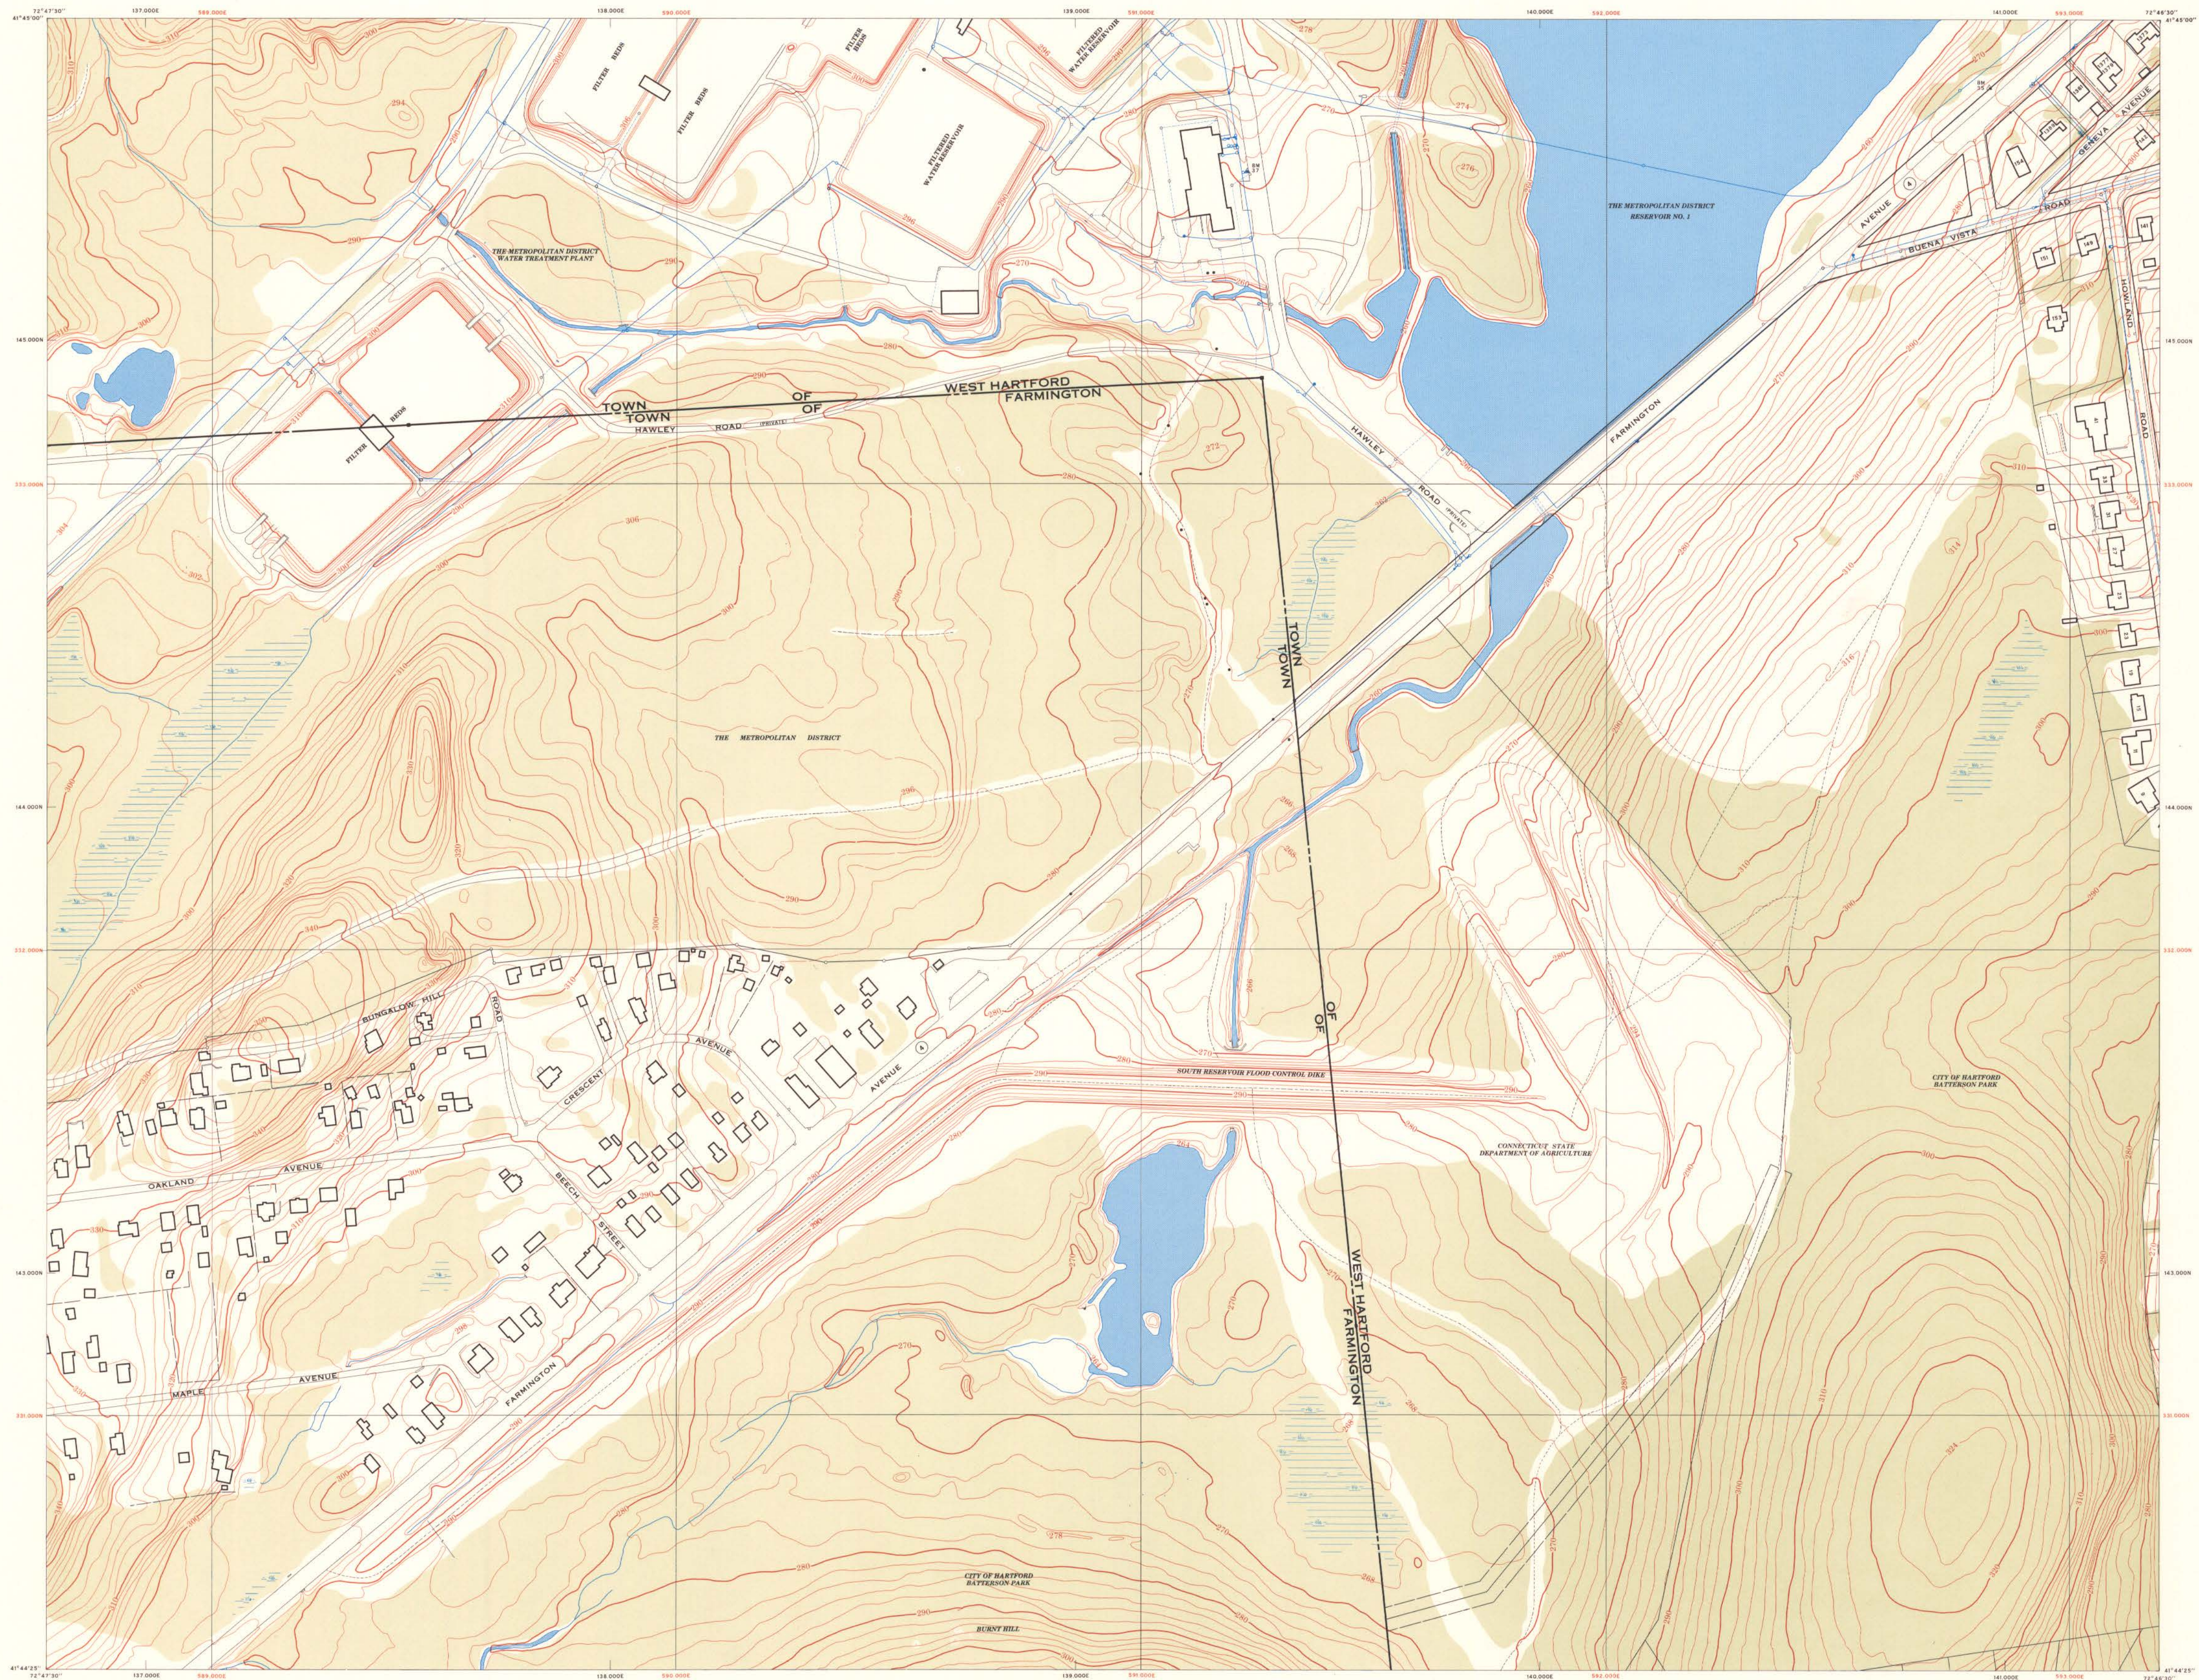

TOPOGRAPHY BY PHOTOGRAMMETRIC METHODS
FROM AERIAL PHOTOGRAPHS TAKEN
MARCH 23, 1979

- LEGEND-**
- SANITARY SEWER
 - STORM SEWER
 - CATCH BASIN
 - WATER MAIN
 - HYDRANT
 - BENCH MARK
 - HOUSE NUMBER
 - MERESTONE

SCALE 1:2400
(1 INCH = 200 FEET)

CONTOUR INTERVAL 2 FEET

DATUM IS THE NATIONAL GEODETIC SURVEY VERTICAL DATUM OF 1929

1000-FOOT GRID BASED ON THE CONNECTICUT PLANE COORDINATE SYSTEM

METROPOLITAN DISTRICT COORDINATE GRID LABELED IN BLACK

THIS MAP COMPLIES WITH THE NATIONAL STANDARD MAP ACCURACY REQUIREMENTS

SHEET 20	SHEET 21	SHEET 22
SHEET 21	SHEET 21	SHEET 22
SHEET 22	SHEET 23	SHEET 24

PREPARED BY
THE METROPOLITAN DISTRICT
COMMISSION ON REGIONAL PLANNING
HARTFORD COUNTY, CONNECTICUT

SHEET 21