


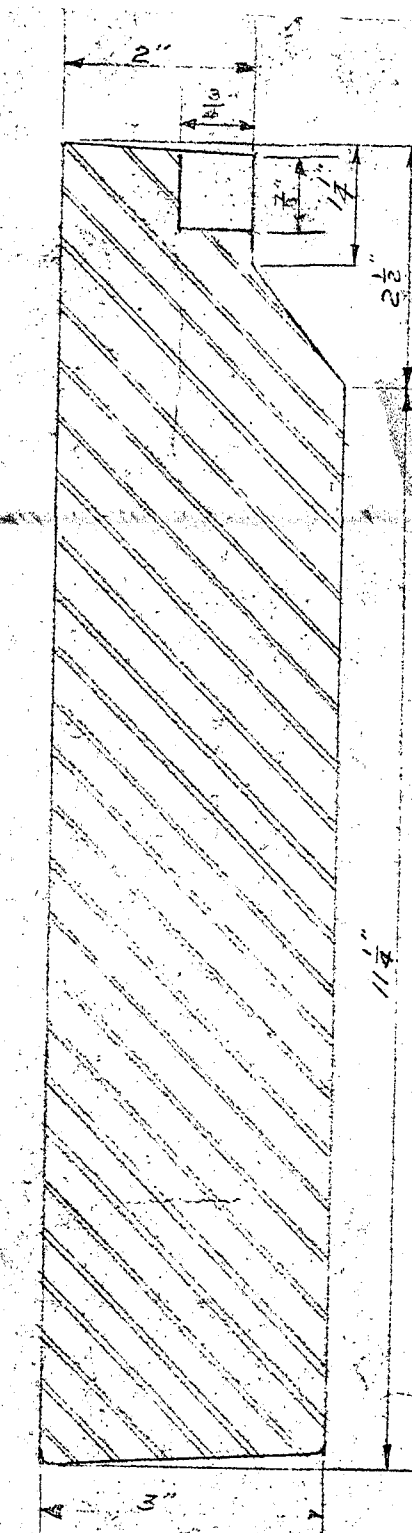

APPROXIMATE WEIGHT OF
THIS GRATE = 148 LBS.

FEBRUARY 1950
REVISED NOV. 1950

Print of 10-31-56