


THE METROPOLITAN DISTRICT
GEODETIC AND TOPOGRAPHICAL SURVEY

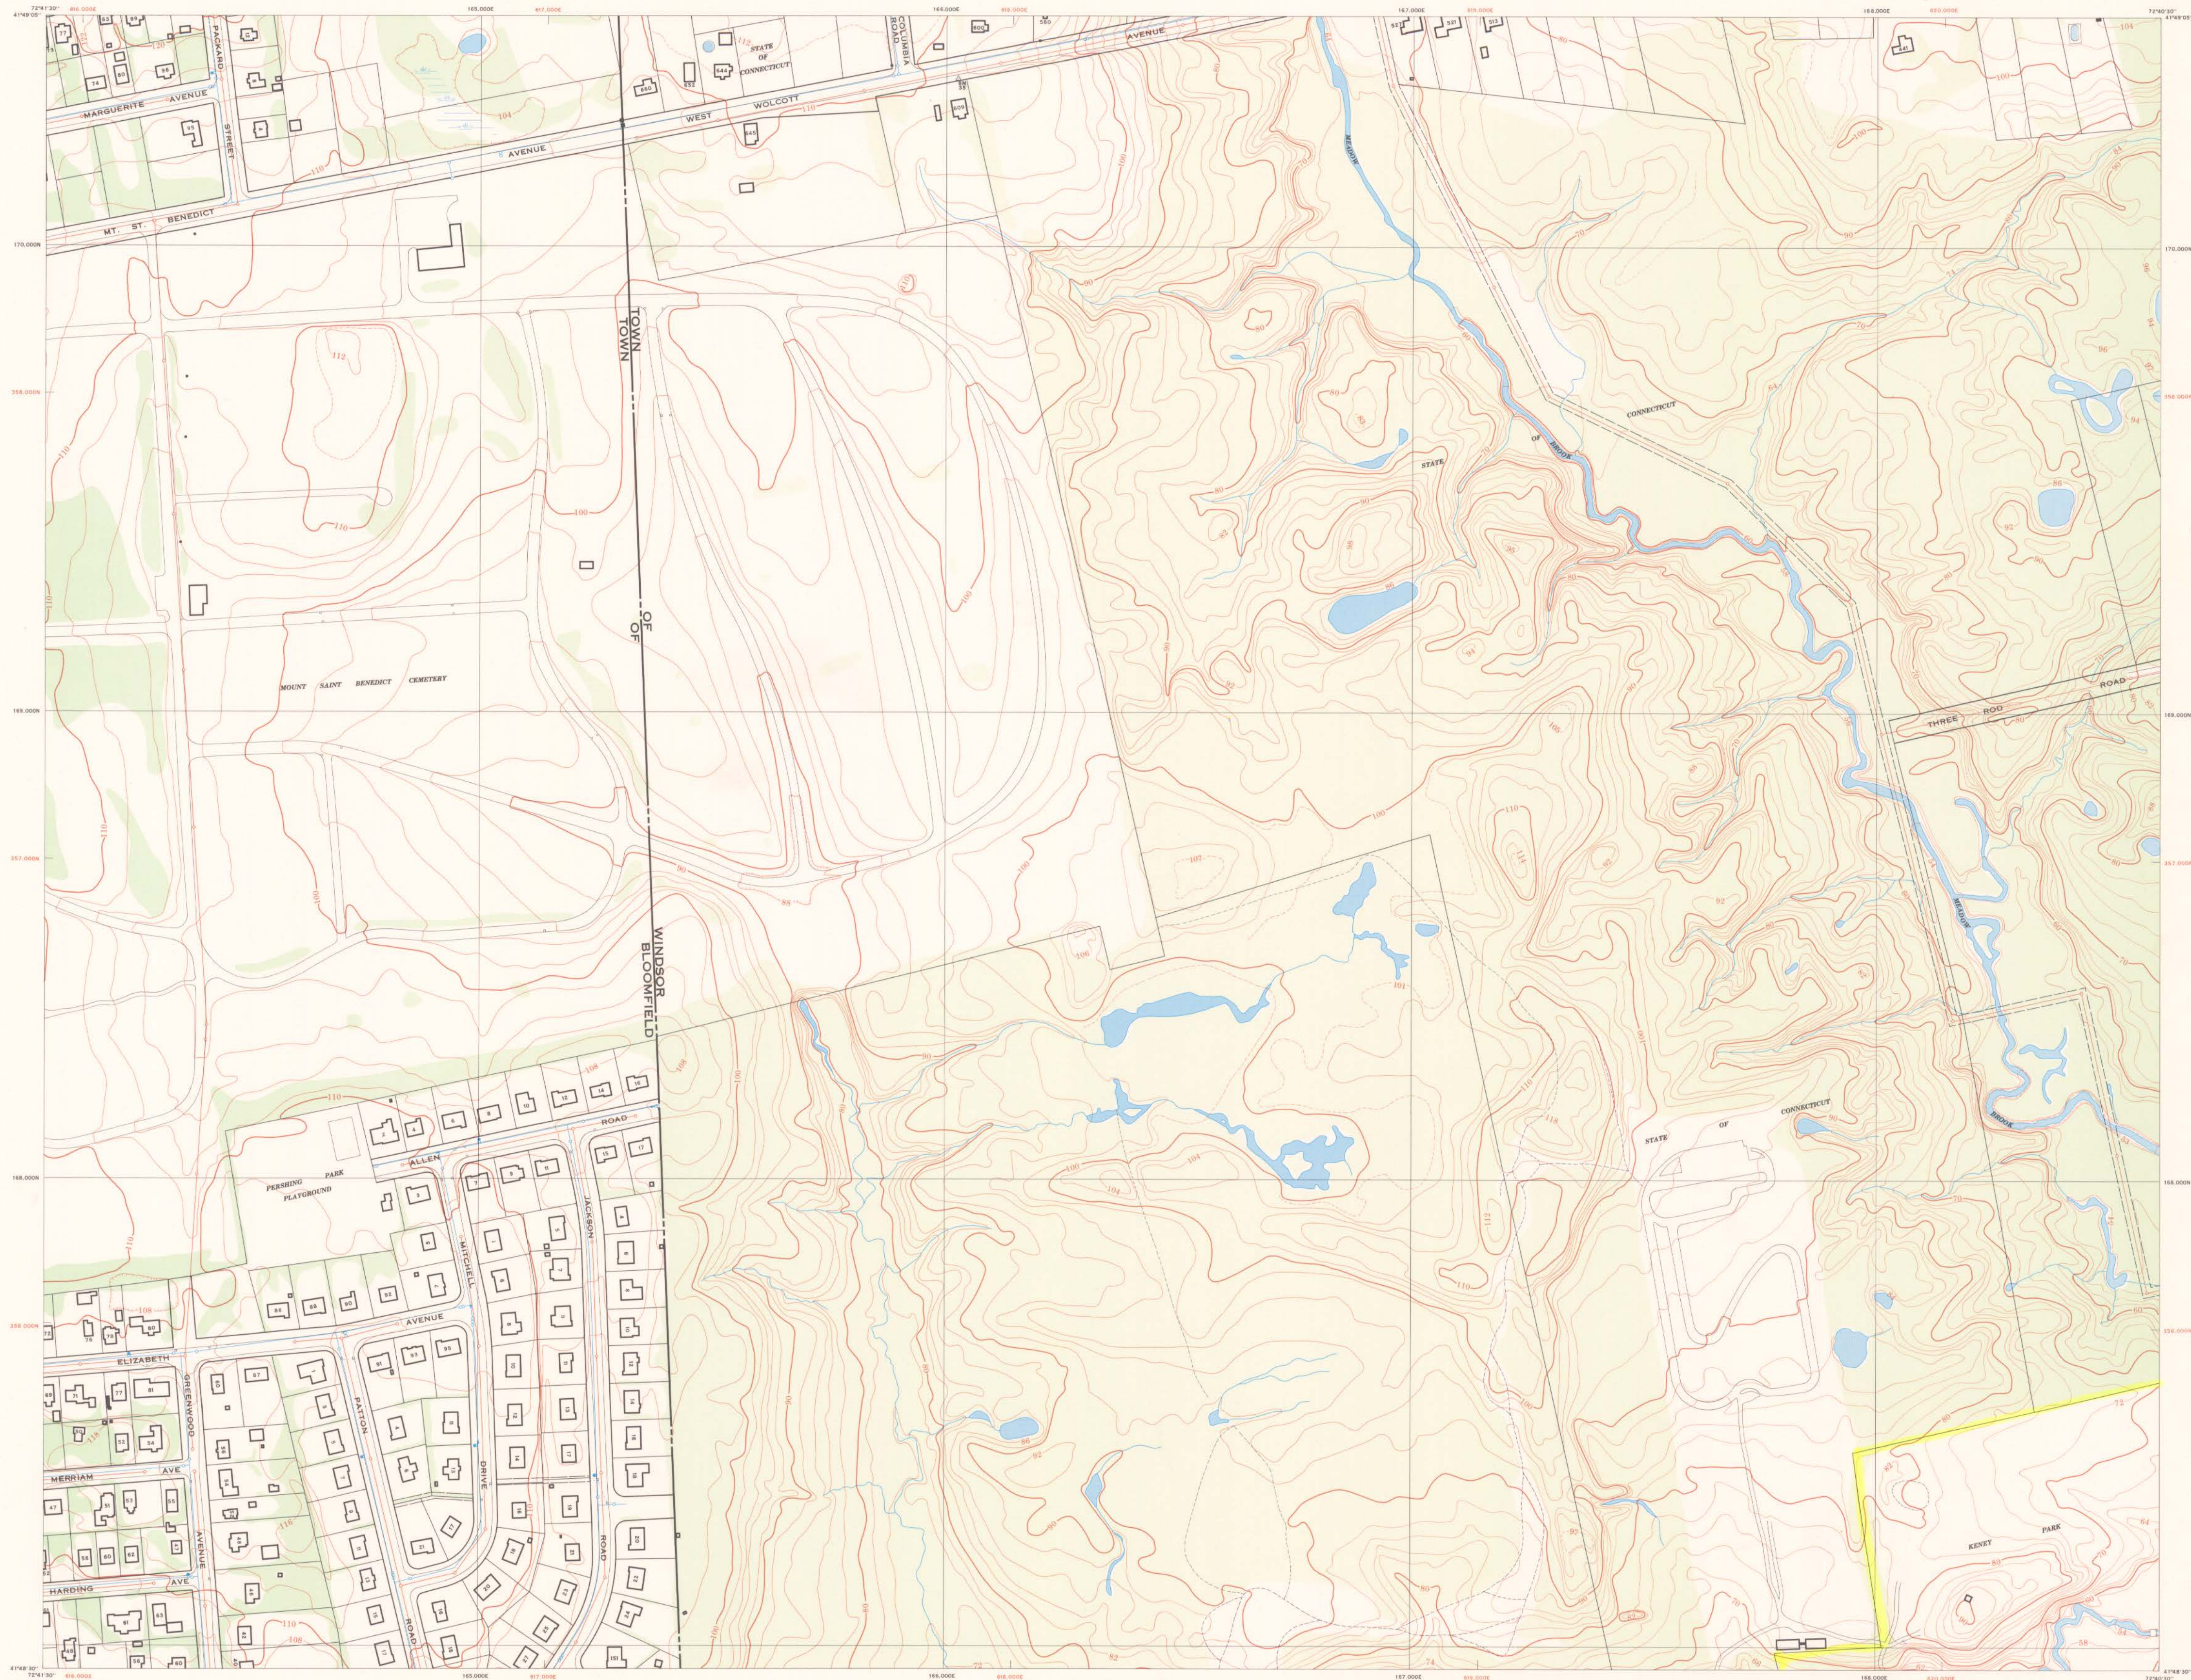

TOPOGRAPHY BY PHOTOGRAMMETRIC METHODS
FROM AERIAL PHOTOGRAPHS TAKEN
MARCH 9, 1977

- LEGEND-**
- SANITARY SEWER
 - STORM SEWER
 - CATCH BASIN
 - WATER MAIN
 - HYDRANT
 - FIRST ORDER BENCH MARK
 - HOUSE NUMBER
 - MERESTONE

SCALE 1:2400
(1 INCH = 240 FEET)

CONTOUR INTERVAL 2 FEET
METROPOLITAN DISTRICT DATUM

1000-FOOT GRID BASED ON THE
METROPOLITAN DISTRICT PLANE RECTANGULAR COORDINATE SYSTEM
CONNECTICUT COORDINATE GRID SHOWN IN BROWN

THIS MAP COMPLIES WITH THE NATIONAL STANDARD MAP ACCURACY REQUIREMENTS

SHEET 126	SHEET 131	SHEET 132
SHEET 89	SHEET 90	SHEET 91
BLOOMFIELD HARTFORD		WINDSOR HARTFORD
SHEET 56	SHEET 57	SHEET 58

THE METROPOLITAN DISTRICT
COMMISSION ON REGIONAL PLANNING
HARTFORD COUNTY, CONNECTICUT