


THE METROPOLITAN DISTRICT
GEODETIC AND TOPOGRAPHICAL SURVEY

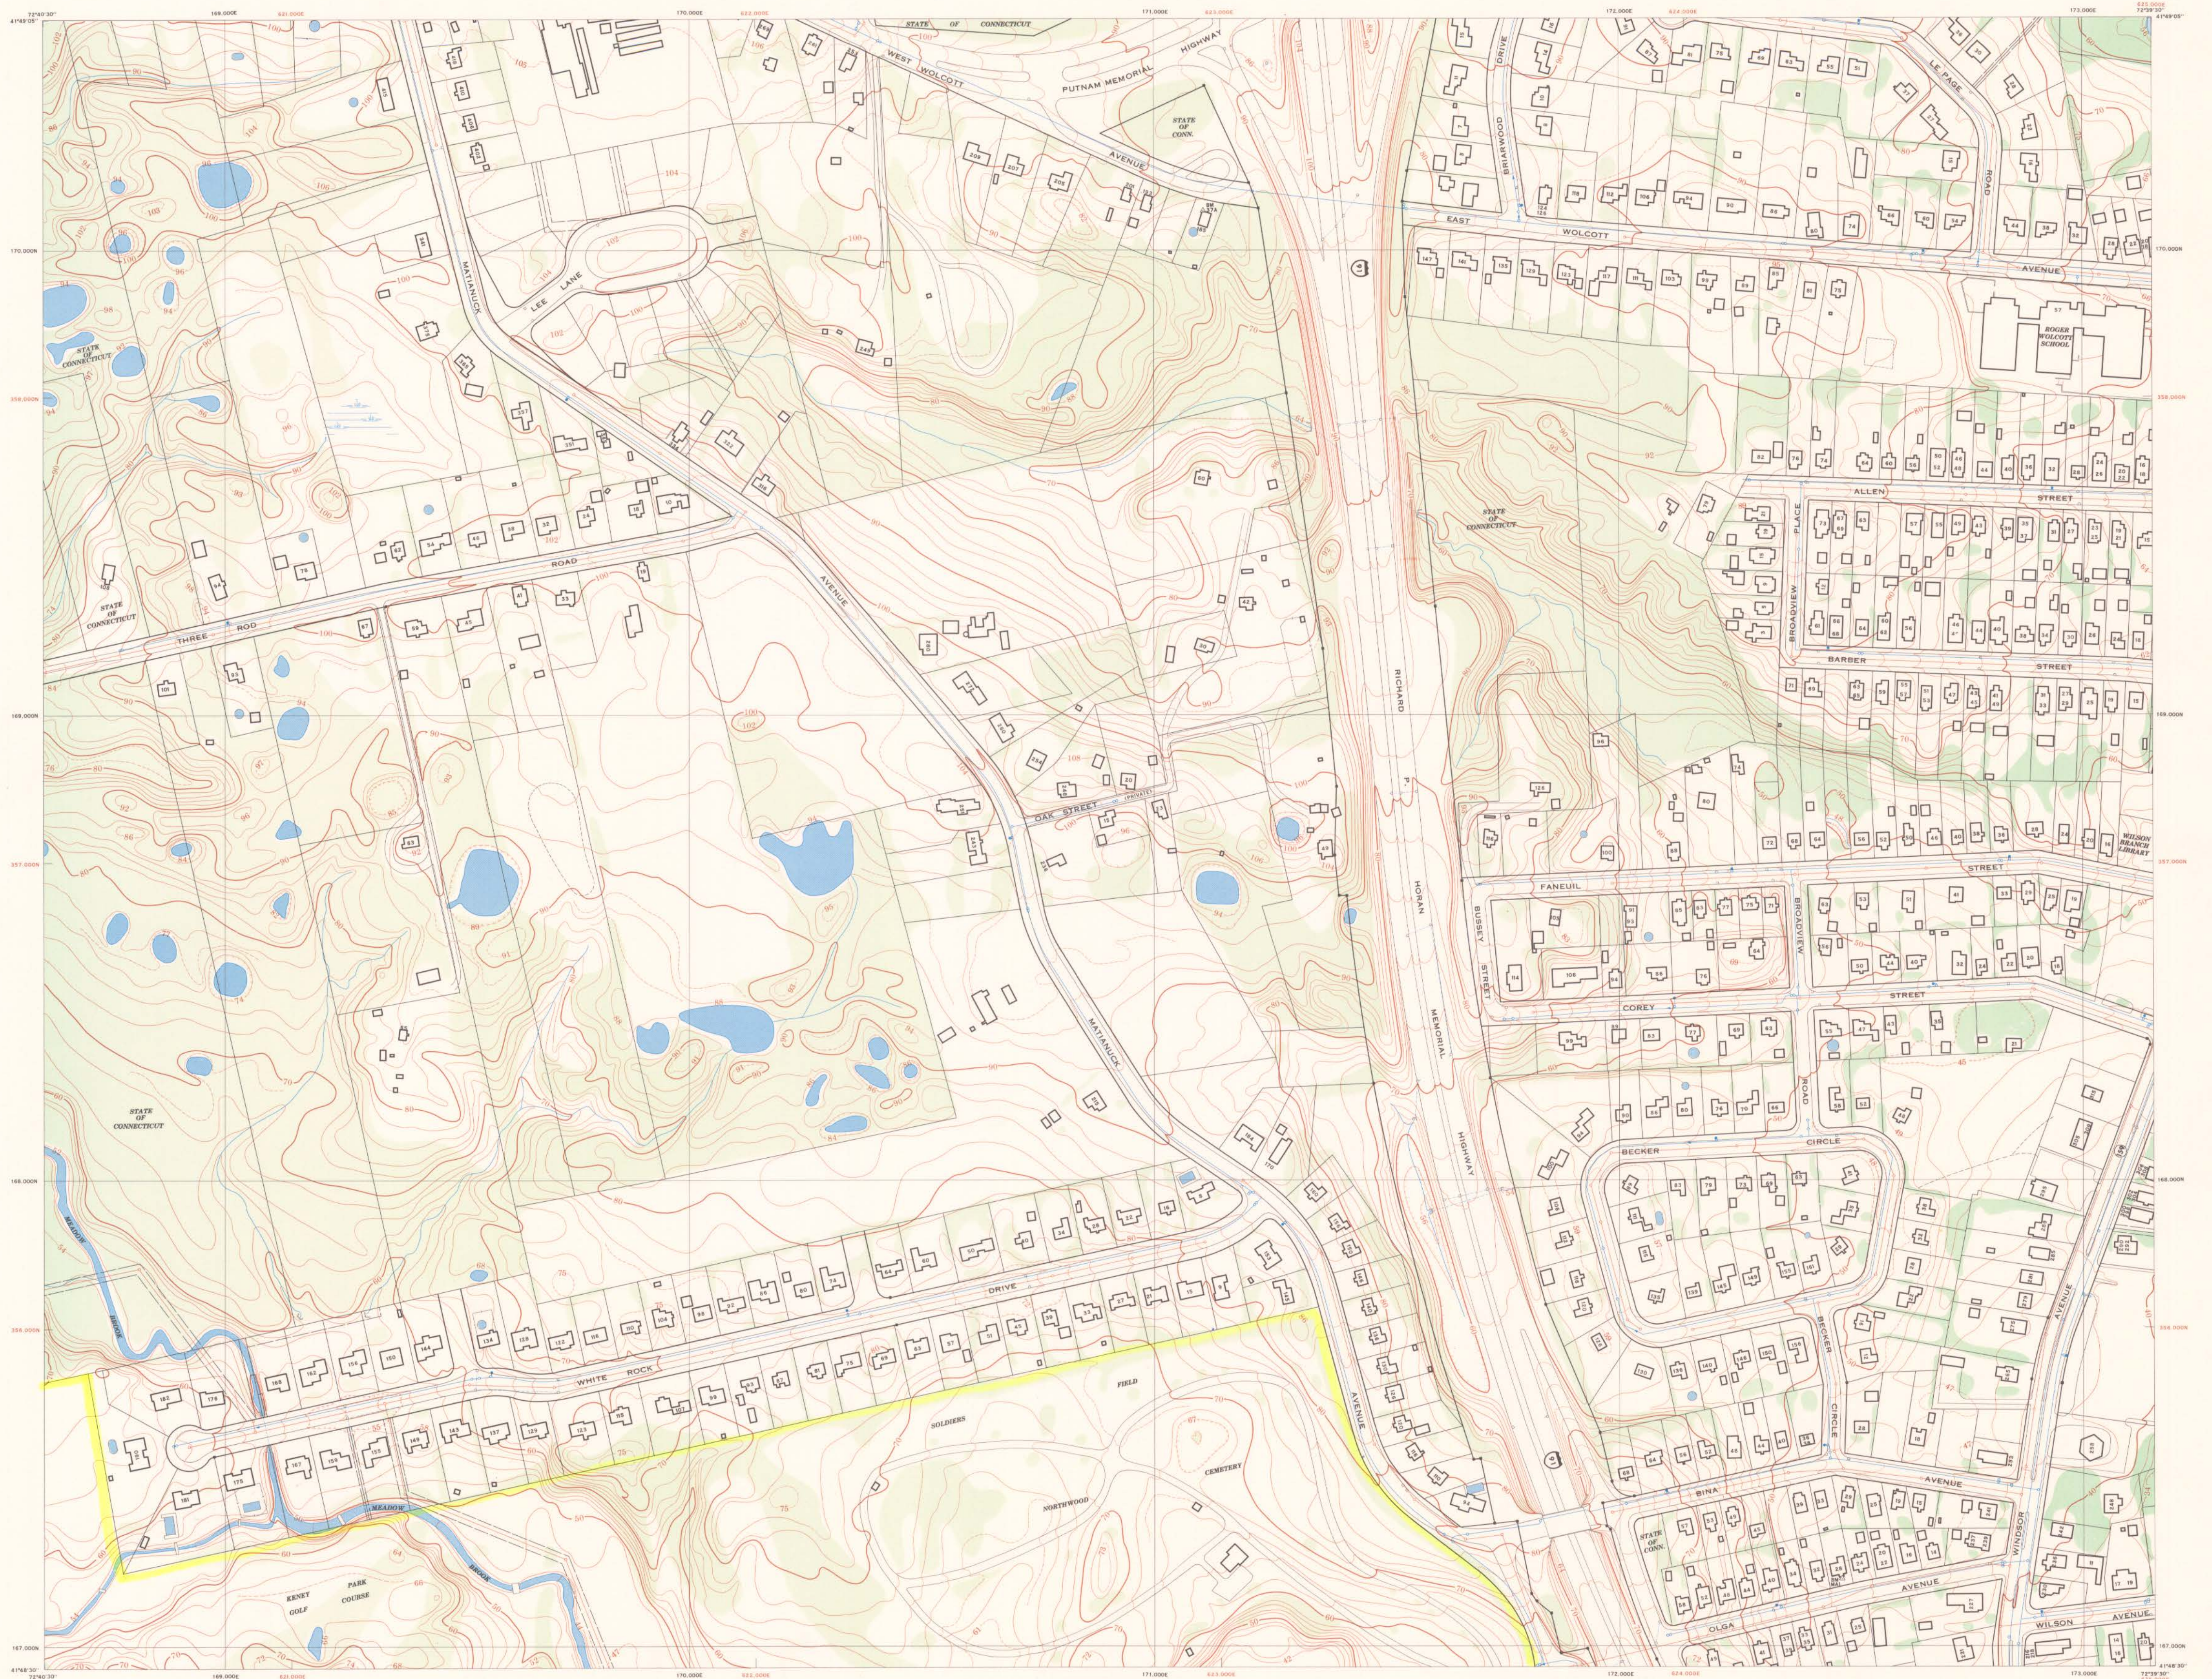

- LEGEND-**
- SANITARY SEWER
 - STORM SEWER
 - CATCH BASIN
 - WATER MAIN
 - HYDRANT
 - FIRST ORDER BENCH MARK
 - HOUSE NUMBER
 - MERESTONE

SCALE 1:2400
(1 INCH = 200 FEET)

0 50 100 200 300 400 500 1000 FEET

CONTOUR INTERVAL 2 FEET
METROPOLITAN DISTRICT DATUM

1000-FOOT GRID BASED ON THE
METROPOLITAN DISTRICT PLANE RECTANGULAR COORDINATE SYSTEM
CONNECTICUT COORDINATE GRID SHOWN IN BROWN

THIS MAP COMPLIES WITH THE NATIONAL STANDARD MAP ACCURACY REQUIREMENTS

SHEET 131	SHEET 132	SHEET 133
SHEET 90	SHEET 91	SHEET 134
SHEET 87	SHEET 92	SHEET 135

THE METROPOLITAN DISTRICT
COMMISSION ON REGIONAL PLANNING
HARTFORD COUNTY, CONNECTICUT

SHEET 91