


2000
1550
3550

THE METROPOLITAN DISTRICT
GEODETIC AND TOPOGRAPHICAL SURVEY

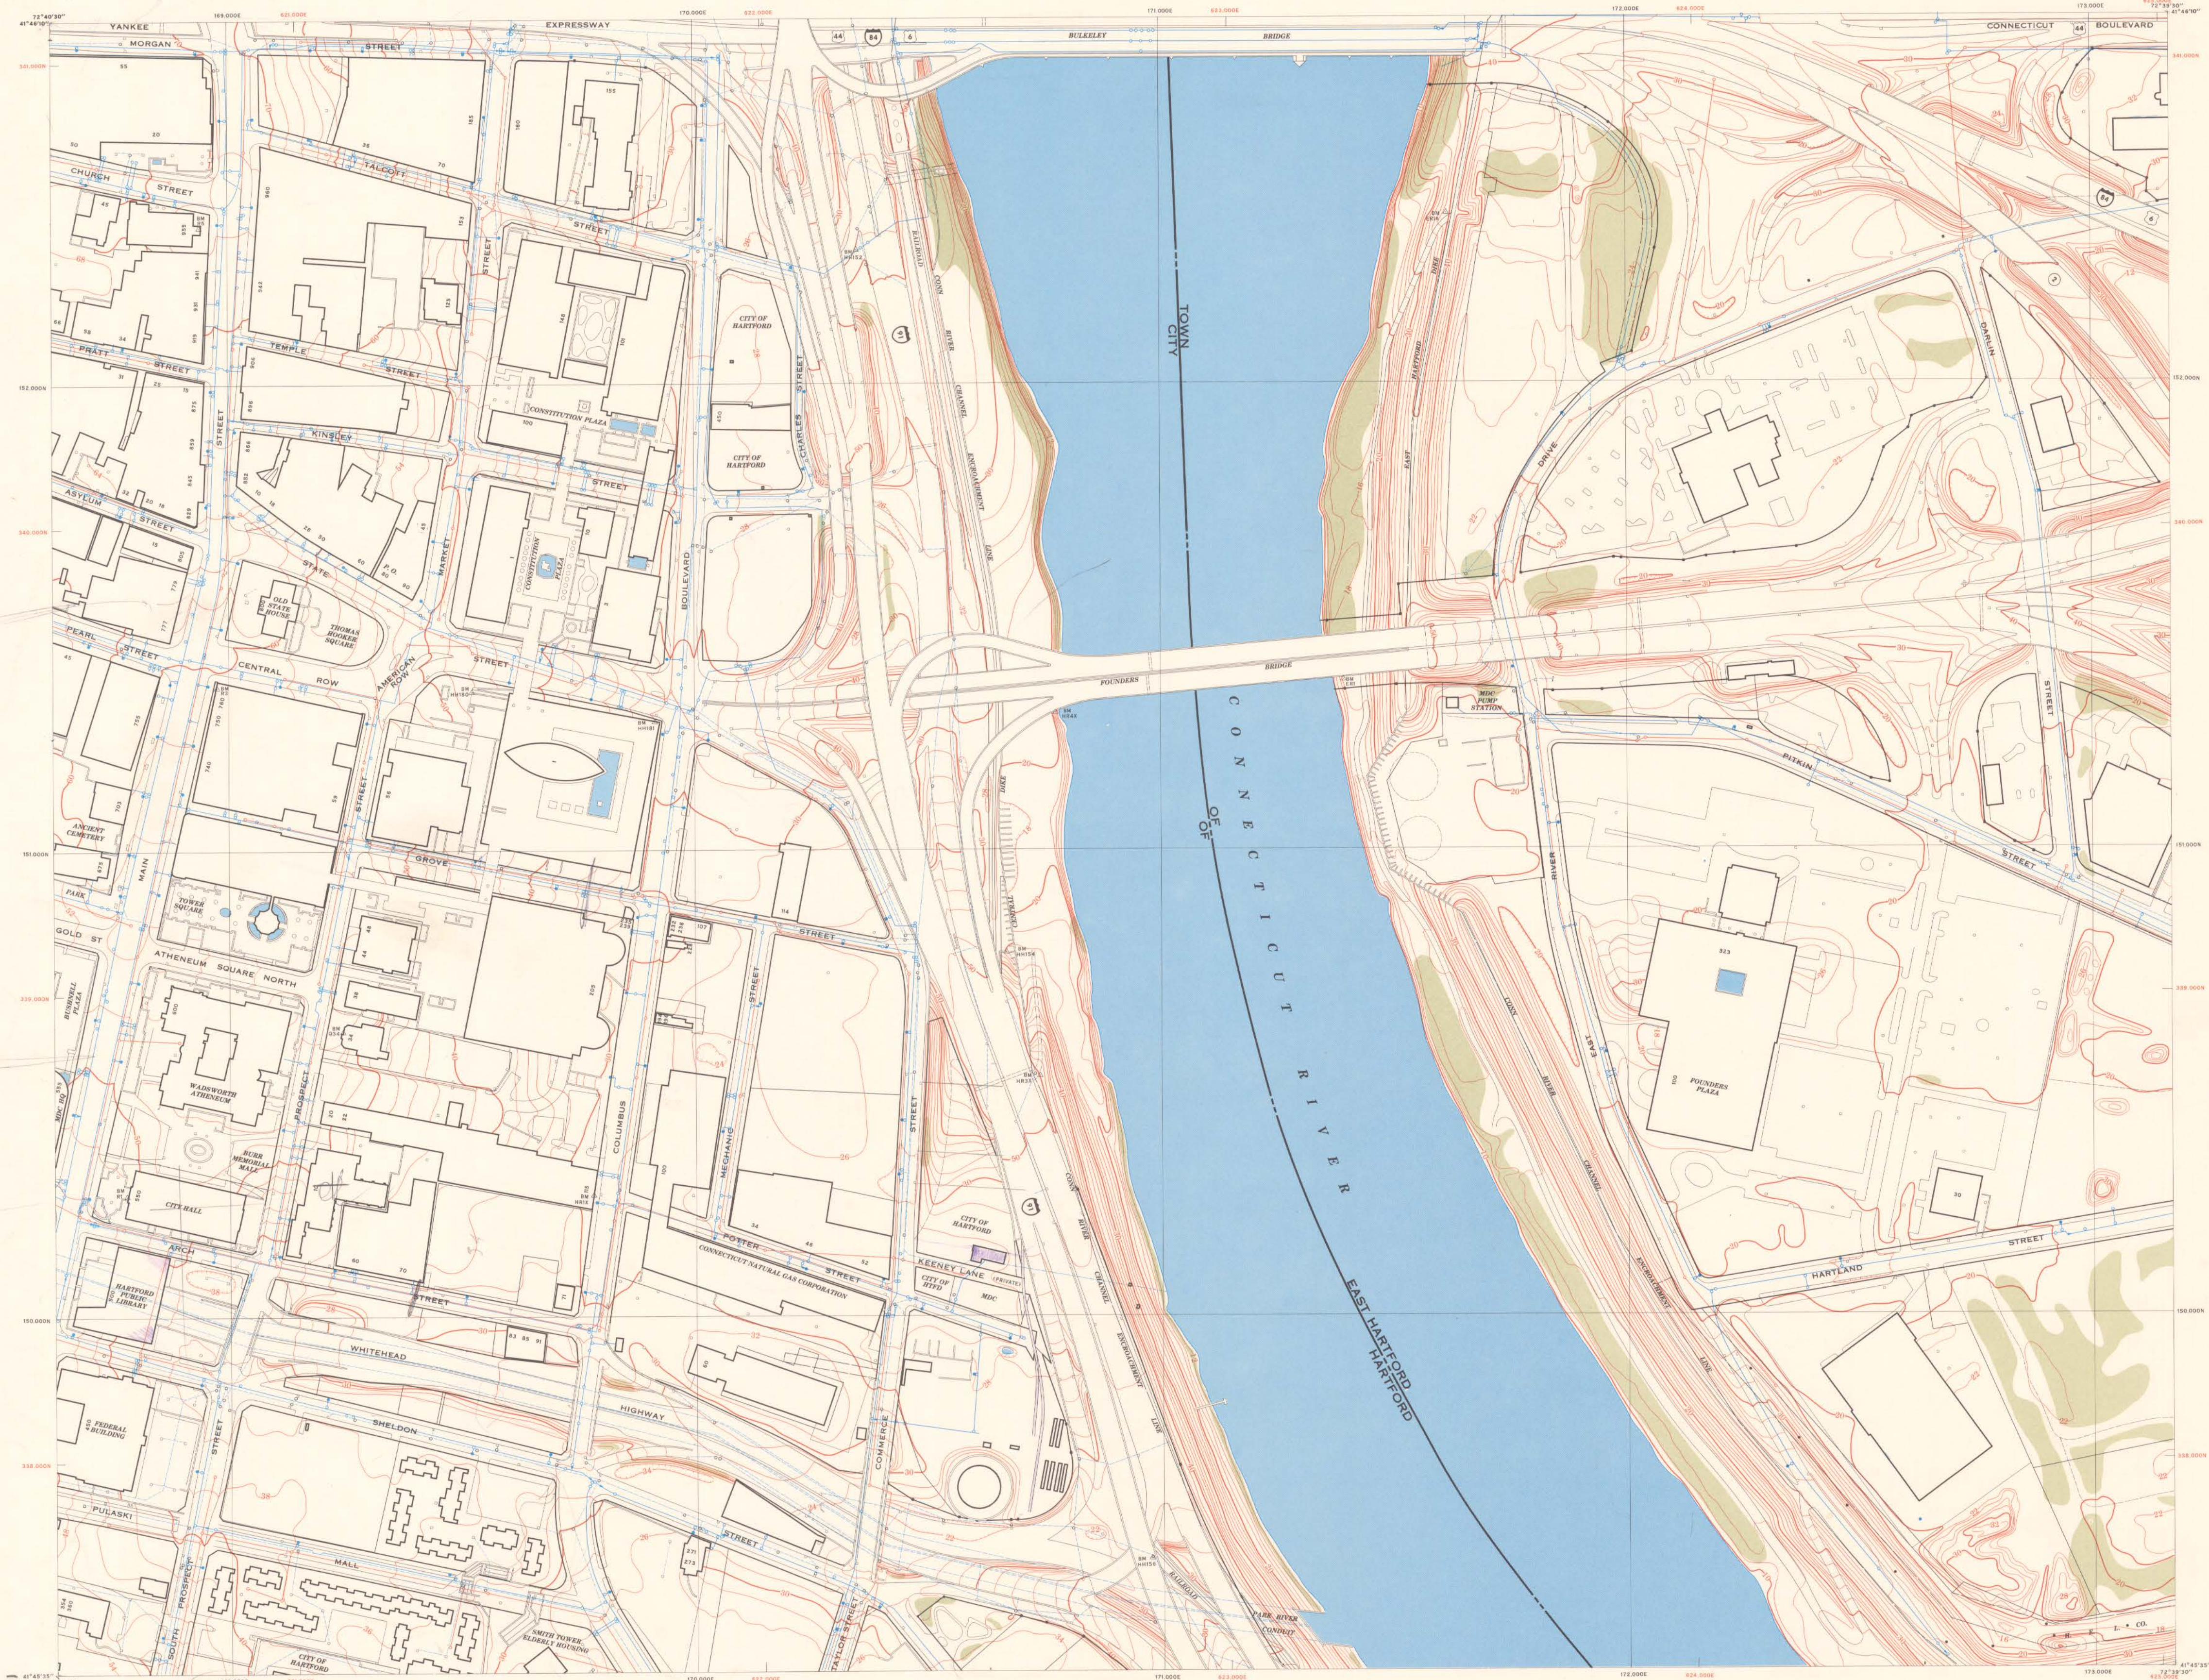

41-45-45 N.
72-40-28 W.
10

00-35"

4000
540
4540

TOPOGRAPHY BY PHOTOGRAMMETRIC METHODS
FROM AERIAL PHOTOGRAPHS TAKEN
APRIL 24, 1979

- LEGEND-**
- SANITARY SEWER
 - STORM SEWER
 - CATCH BASIN
 - WATER MAIN
 - HYDRANT
 - BENCH MARK
 - HOUSE NUMBER
 - MERESTONE

SCALE 1:2400
(1 INCH = 200 FEET)

CONTOUR INTERVAL 2 FEET

METROPOLITAN DISTRICT DATUM WEST OF CONNECTICUT RIVER
USC&S DATUM EAST OF CONNECTICUT RIVER
1000-FOOT GRID BASED ON THE
METROPOLITAN DISTRICT PLANE RECTANGULAR COORDINATE SYSTEM
CONNECTICUT COORDINATE GRID SHOWN IN BROWN

THIS MAP COMPLIES WITH THE NATIONAL STANDARD MAP ACCURACY REQUIREMENTS

SHEET 90	SHEET 91	SHEET 138
SHEET 91	SHEET 96	SHEET 139
SHEET 92	SHEET 97	SHEET 140

THE METROPOLITAN DISTRICT
COMMISSION ON REGIONAL PLANNING
HARTFORD COUNTY, CONNECTICUT