


THE METROPOLITAN DISTRICT  
GEODETIC AND TOPOGRAPHICAL SURVEY

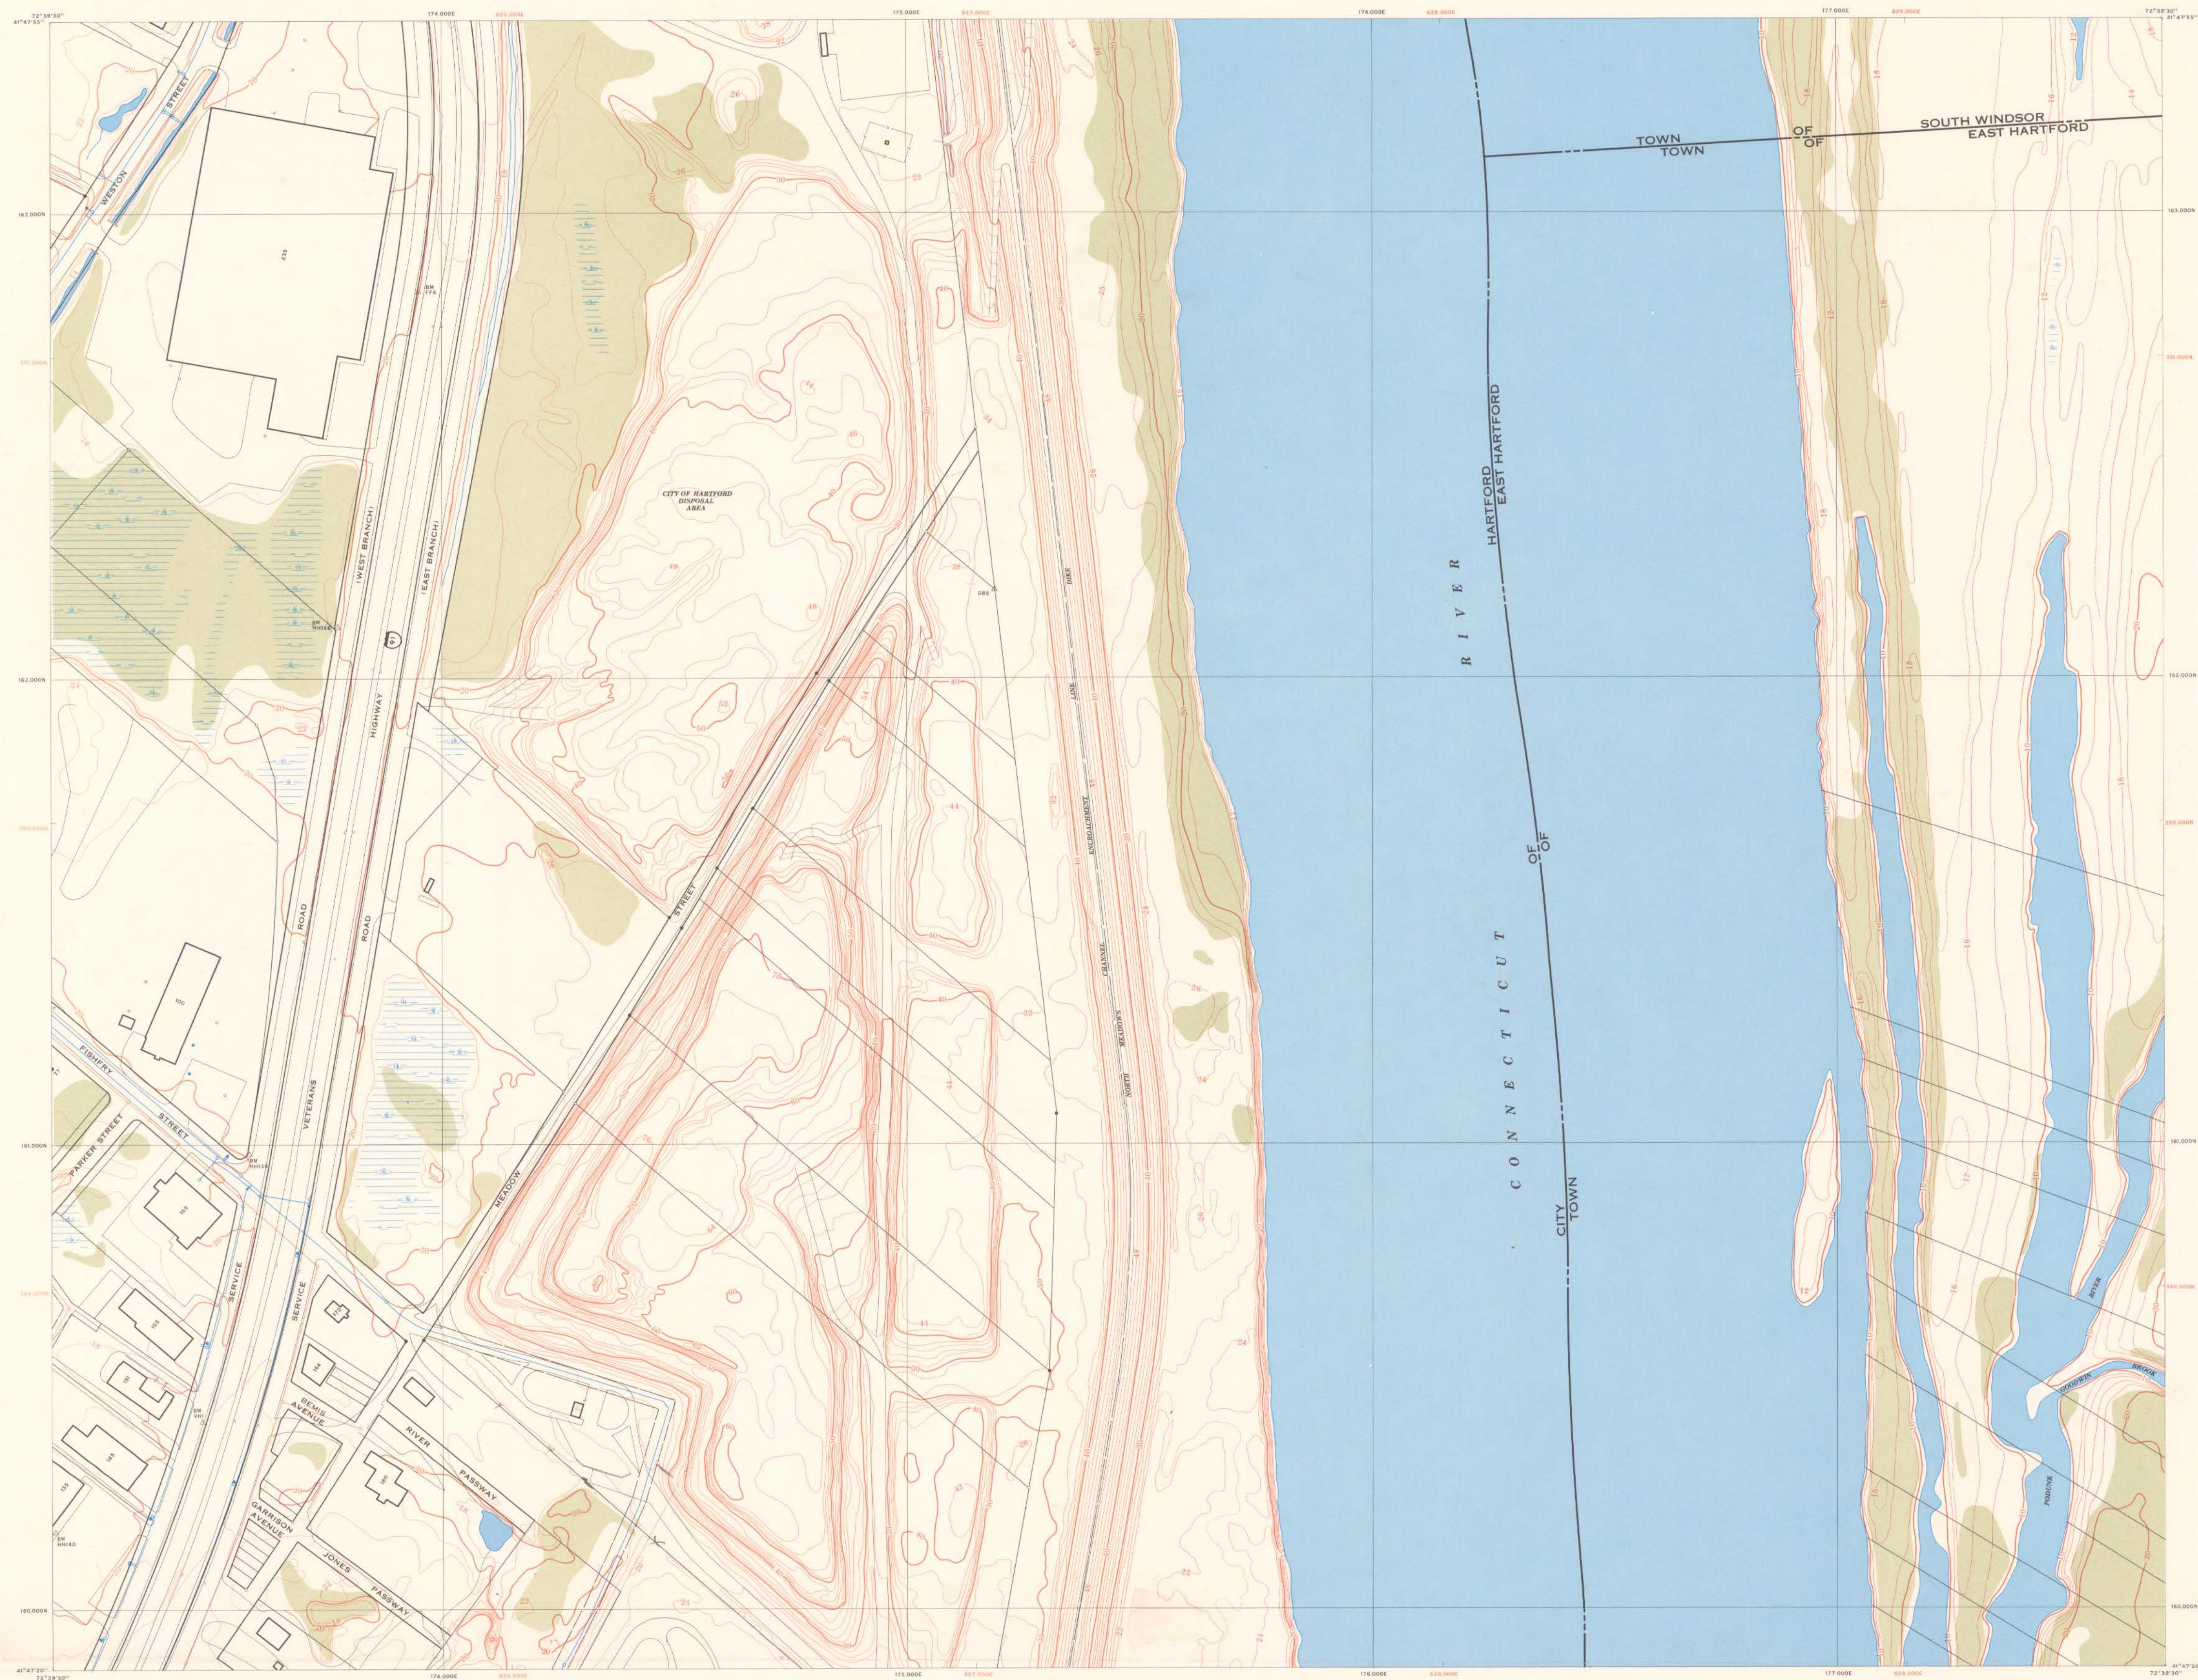

|          |                            |           |
|----------|----------------------------|-----------|
| SHEET 92 | WINDSOR HARTFORD SHEET 135 | SHEET 136 |
| SHEET 93 | <b>SHEET 136</b>           | SHEET 137 |
| SHEET 94 | SHEET 137                  | SHEET 138 |

THE METROPOLITAN DISTRICT  
COMMISSION ON REGIONAL PLANNING  
HARTFORD COUNTY, CONNECTICUT