


THE METROPOLITAN DISTRICT GEODETIC AND TOPOGRAPHICAL SURVEY

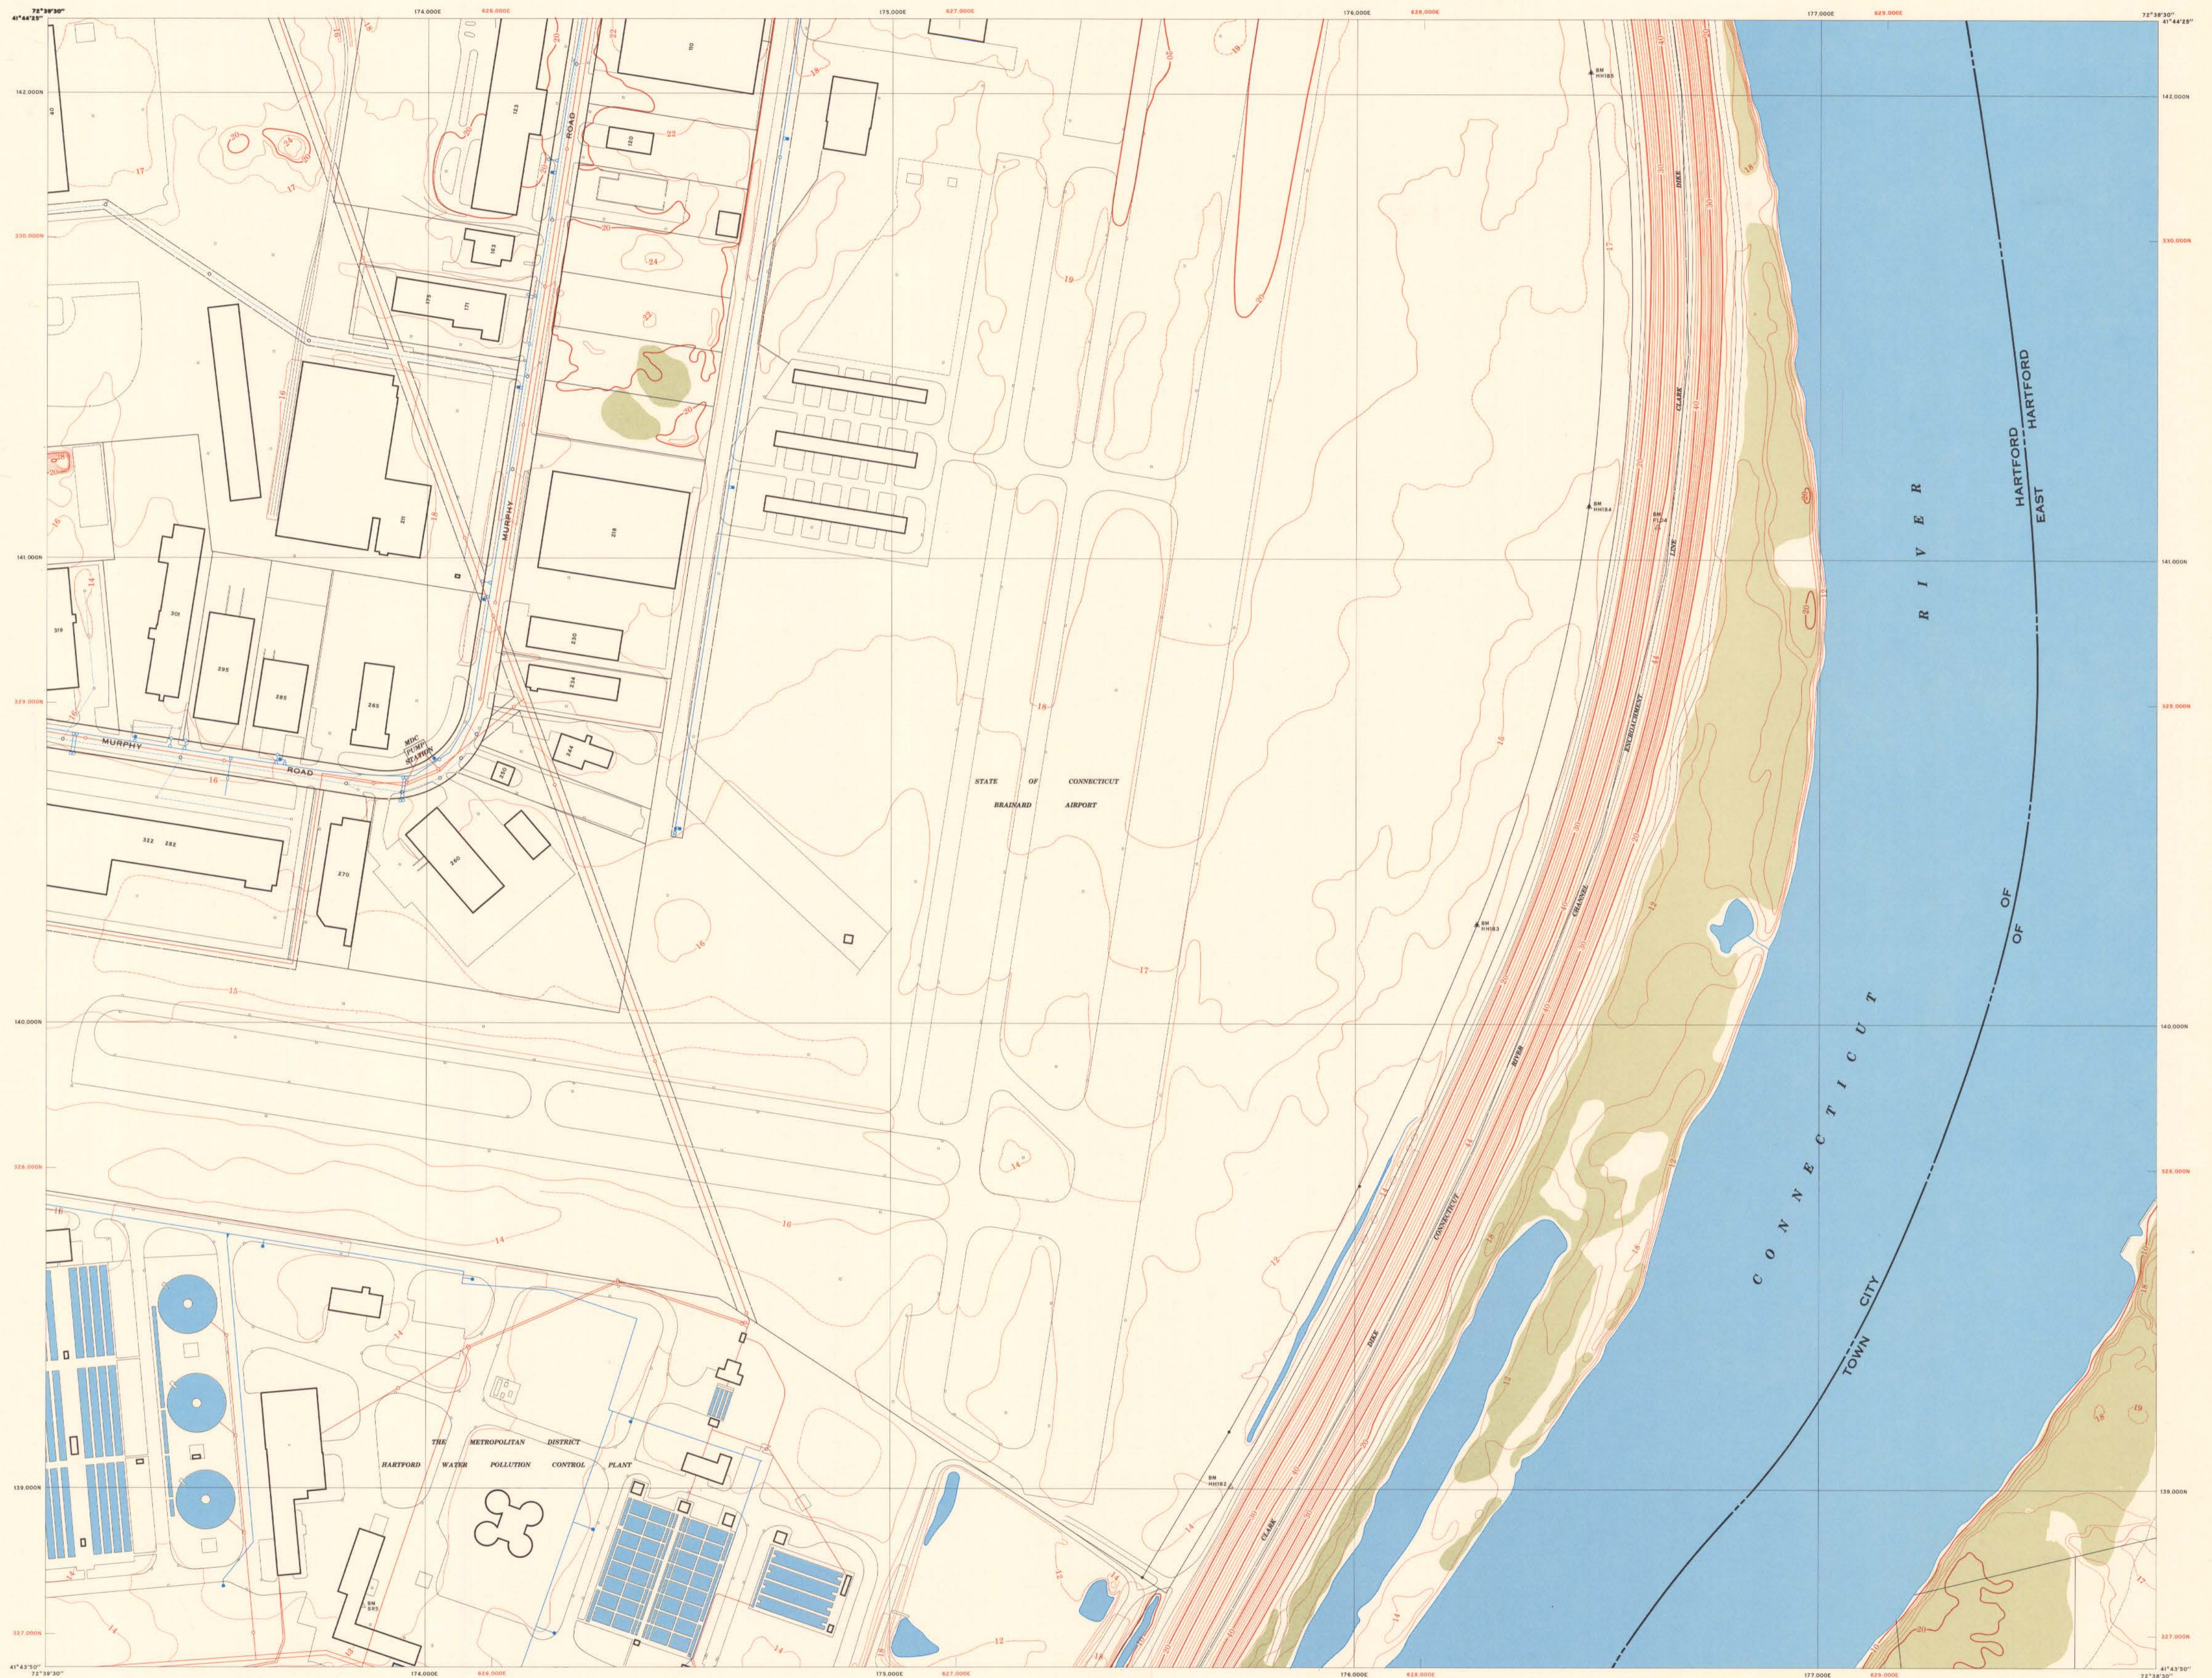

TOPOGRAPHY BY PHOTOGRAMMETRIC METHODS
FROM AERIAL PHOTOGRAPHS TAKEN
APRIL 24, 1979

-LEGEND-	
	SANITARY SEWER
	STORM SEWER
	CATCH BASIN
	WATER MAIN
	HYDRANT
	BENCH MARK
	HOUSE NUMBER
	MERESTONE

SCALE 1:2400
(1 INCH = 200 FEET)

CONTOUR INTERVAL 2 FEET
METROPOLITAN DISTRICT DATUM WEST OF CONNECTICUT RIVER
USC&GS DATUM EAST OF CONNECTICUT RIVER
1000-FOOT GRID BASED ON THE
METROPOLITAN DISTRICT PLANE RECTANGULAR COORDINATE SYSTEM
CONNECTICUT COORDINATE GRID SHOWN IN BROWN
THIS MAP COMPLIES WITH THE NATIONAL STANDARD MAP ACCURACY REQUIREMENTS

SHEET 98	SHEET 141	SHEET 152
SHEET 99	SHEET 142	SHEET 153
SHEET 100	SHEET 143	SHEET 154

THE METROPOLITAN DISTRICT
COMMISSION ON REGIONAL PLANNING
HARTFORD COUNTY, CONNECTICUT