


THE METROPOLITAN DISTRICT  
GEODETIC AND TOPOGRAPHICAL SURVEY

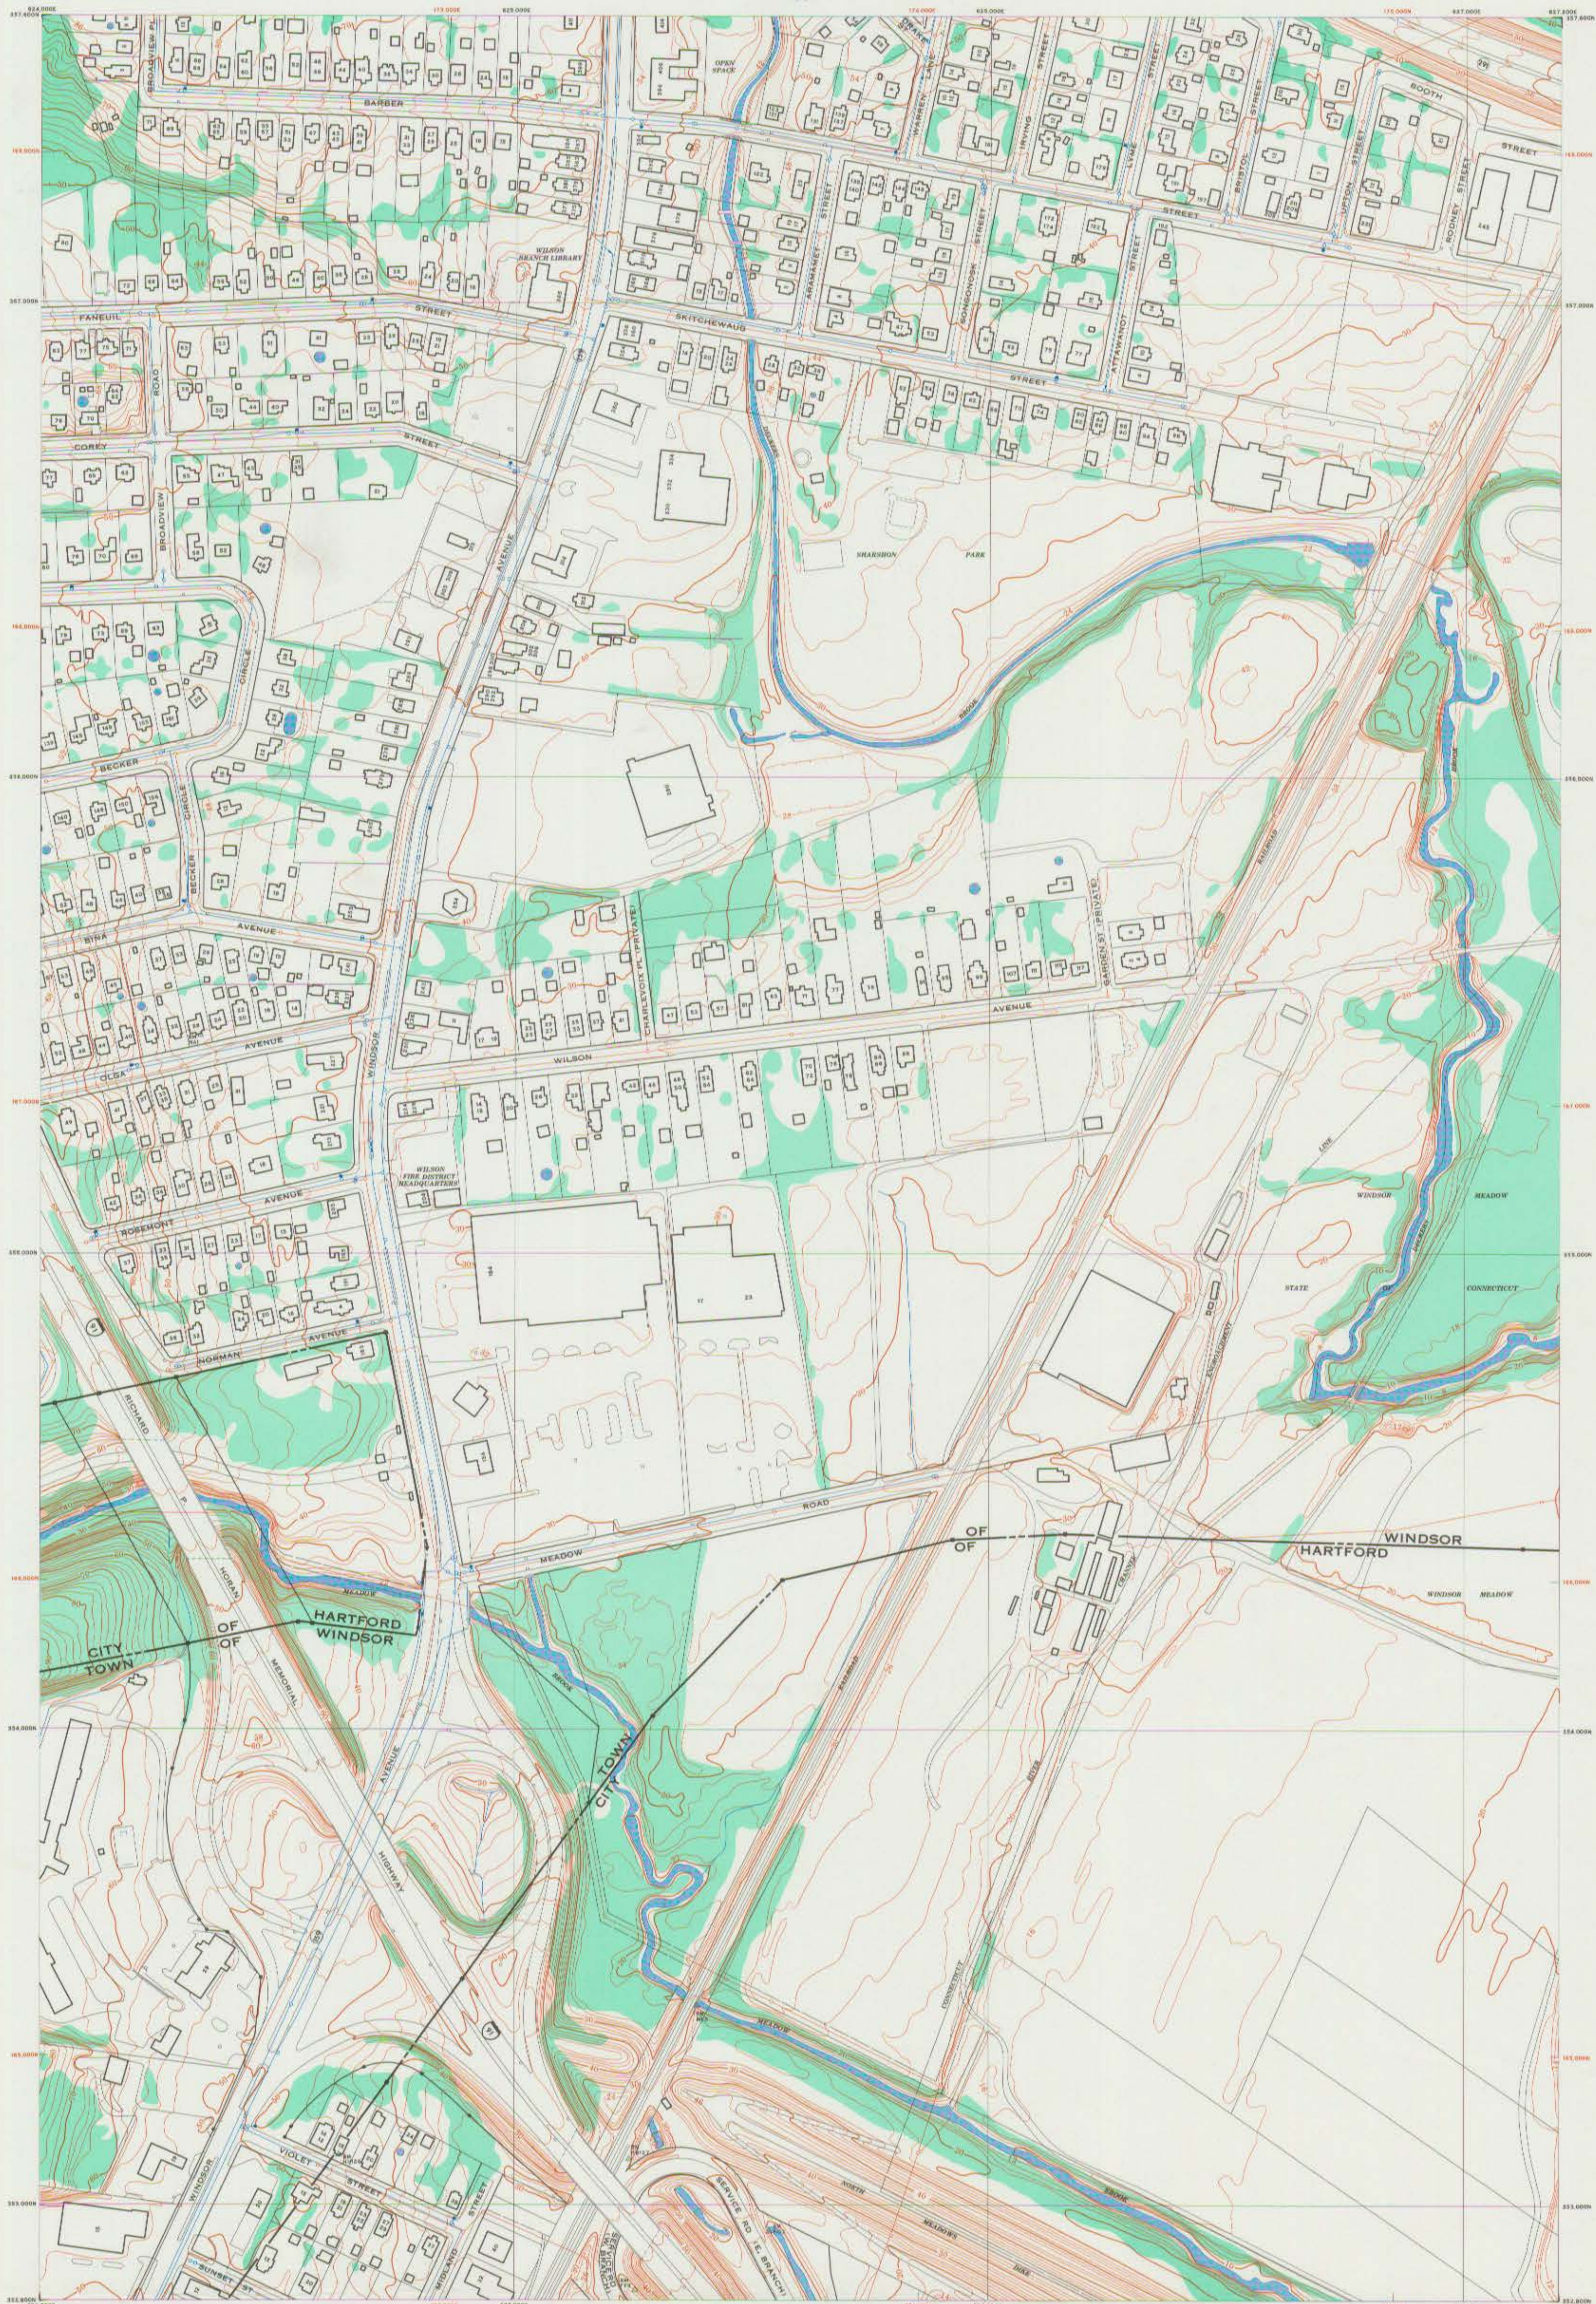

CONTOUR INTERVAL 2 FEET  
NATIONAL GEODETIC SURVEY VERTICAL DATUM OF 1929  
TOPOGRAPHY BY PHOTOGRAMMETRIC METHODS  
FROM AERIAL PHOTOGRAPHS TAKEN  
MARCH 25, 1955

- LEGEND —
- SANITARY SEWER
  - STORM SEWER
  - CATCH BASIN
  - WATER MAIN
  - HYDRANT
  - BENCH MARK
  - HOUSE NUMBER
  - POLE
  - MEASURESTONES

SCALE 1:2400  
(1 INCH = 300 FEET)

0 20 40 60 80 100 120 140 160 180 200

1000-FOOT GRID BASED ON THE CONNECTICUT PLANE COORDINATE SYSTEM  
METROPOLITAN DISTRICT COORDINATE GRID LABELED IN BROWN

THIS MAP COMPLIES WITH THE NATIONAL STANDARD MAP ACCURACY REQUIREMENTS

PREPARED AND DISTRIBUTED BY  
THE METROPOLITAN DISTRICT  
ENGINEERING AND PLANNING  
HARTFORD, CONNECTICUT

357-600	357-604	357-607
352-600	352-604	352-607
349-600	349-604	349-607

CGS TOPOGRAPHIC SERIES  
WINDSOR/HARTFORD  
352-624