


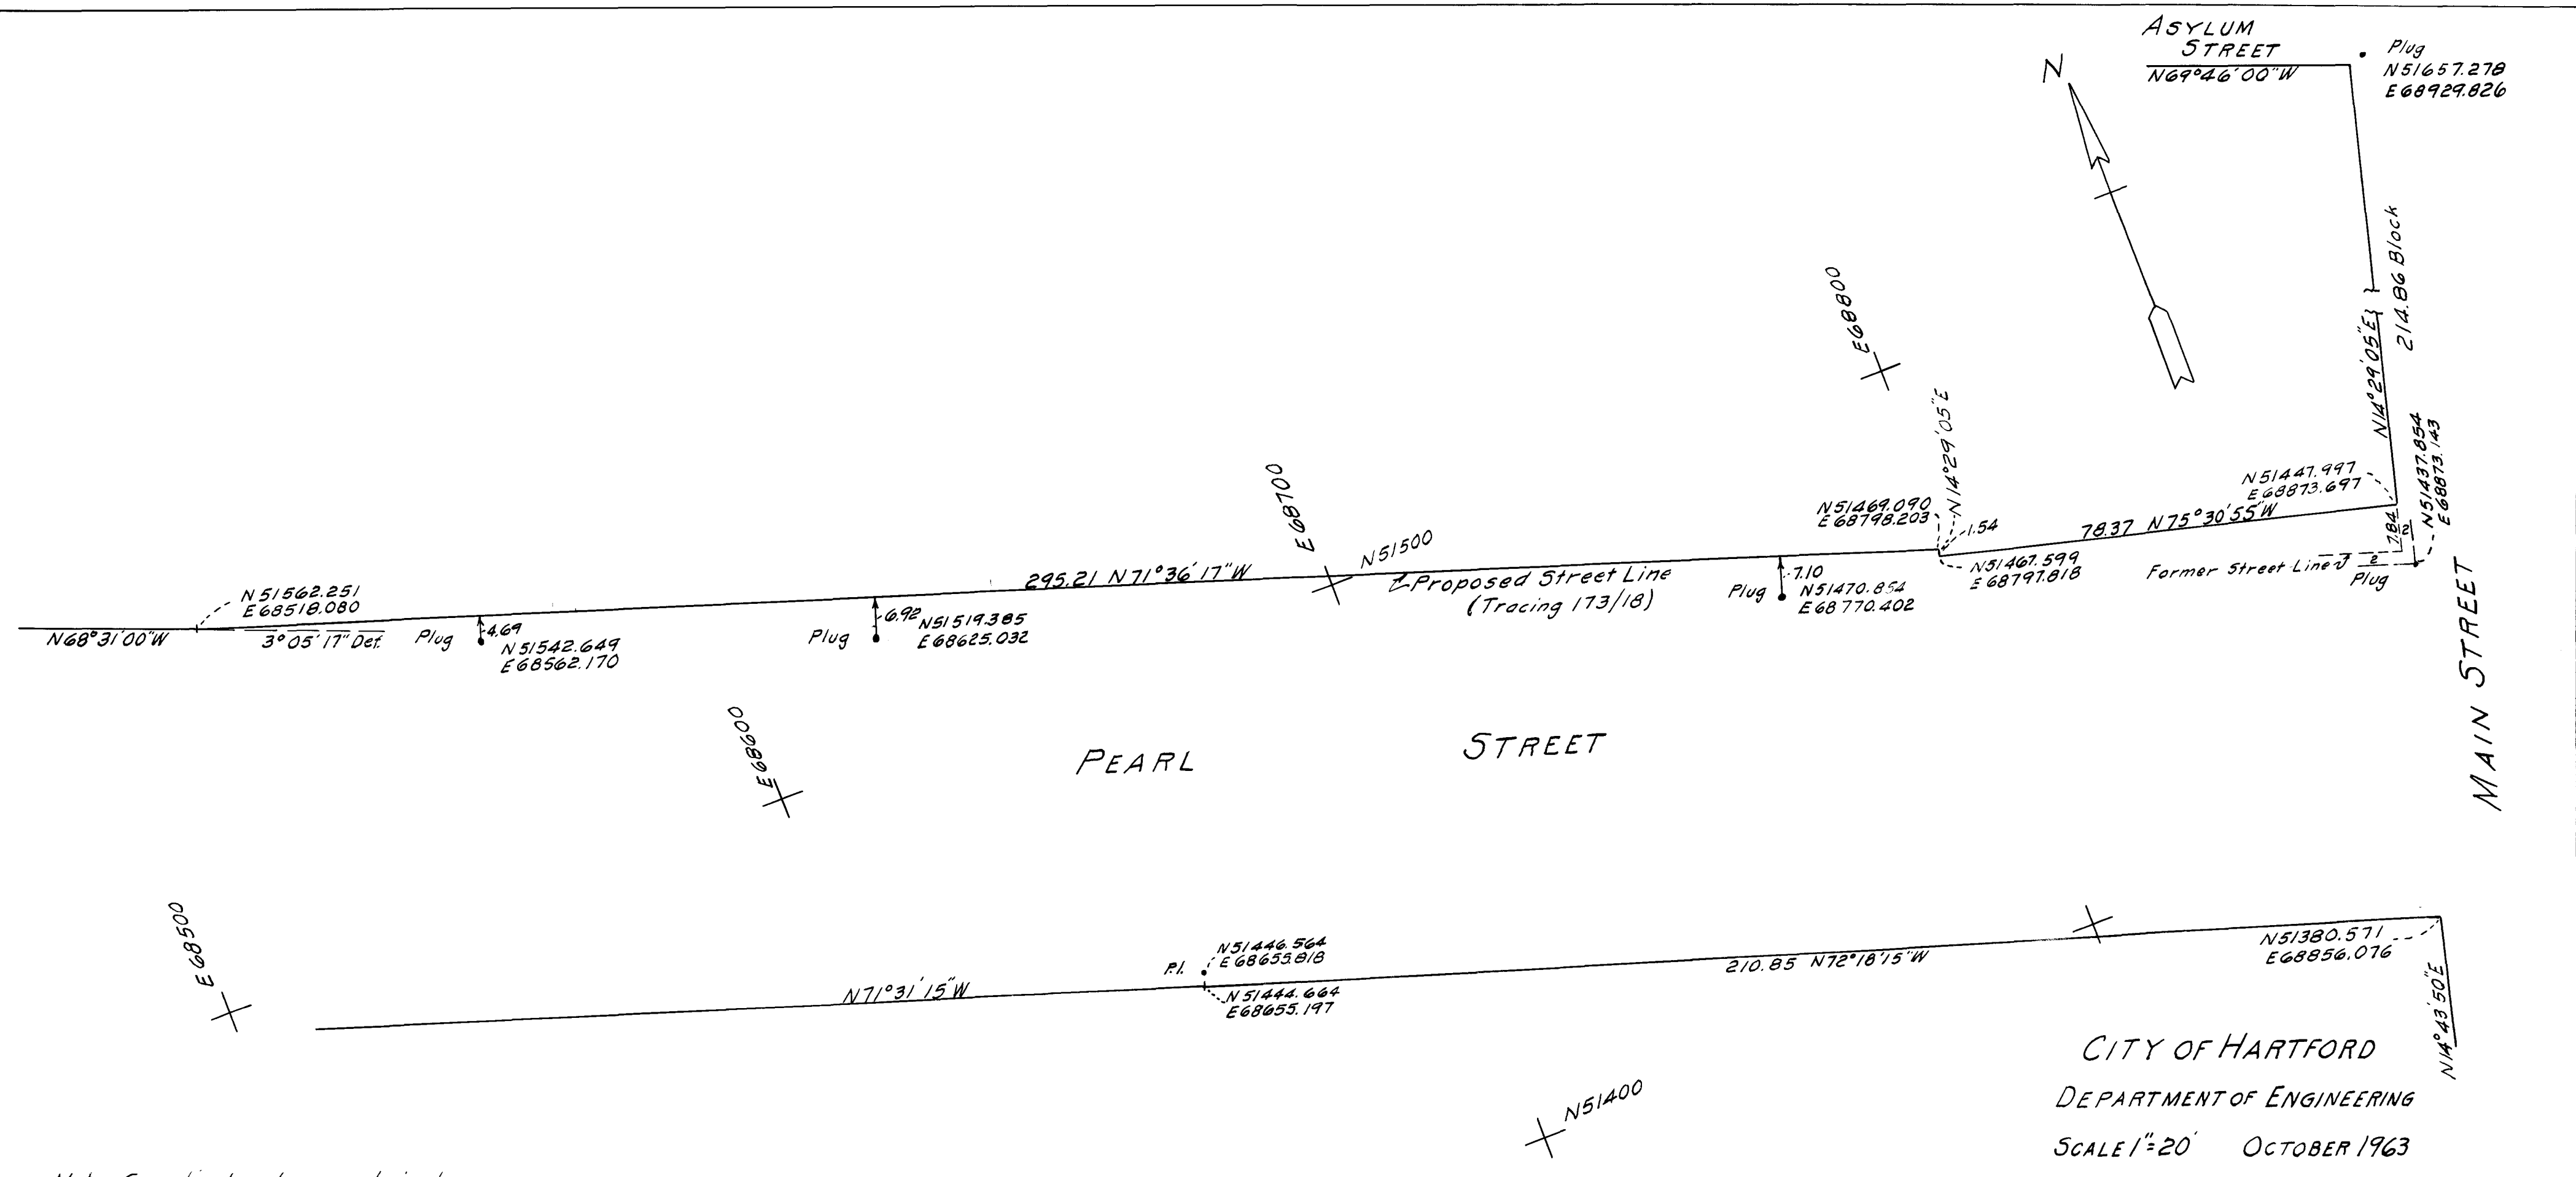

Note- Co-ordinate values are derived from Bushnell Plaza co-ordinates

CITY OF HARTFORD
DEPARTMENT OF ENGINEERING
SCALE 1"=20' OCTOBER 1963
DAYBOOK NO. 097793