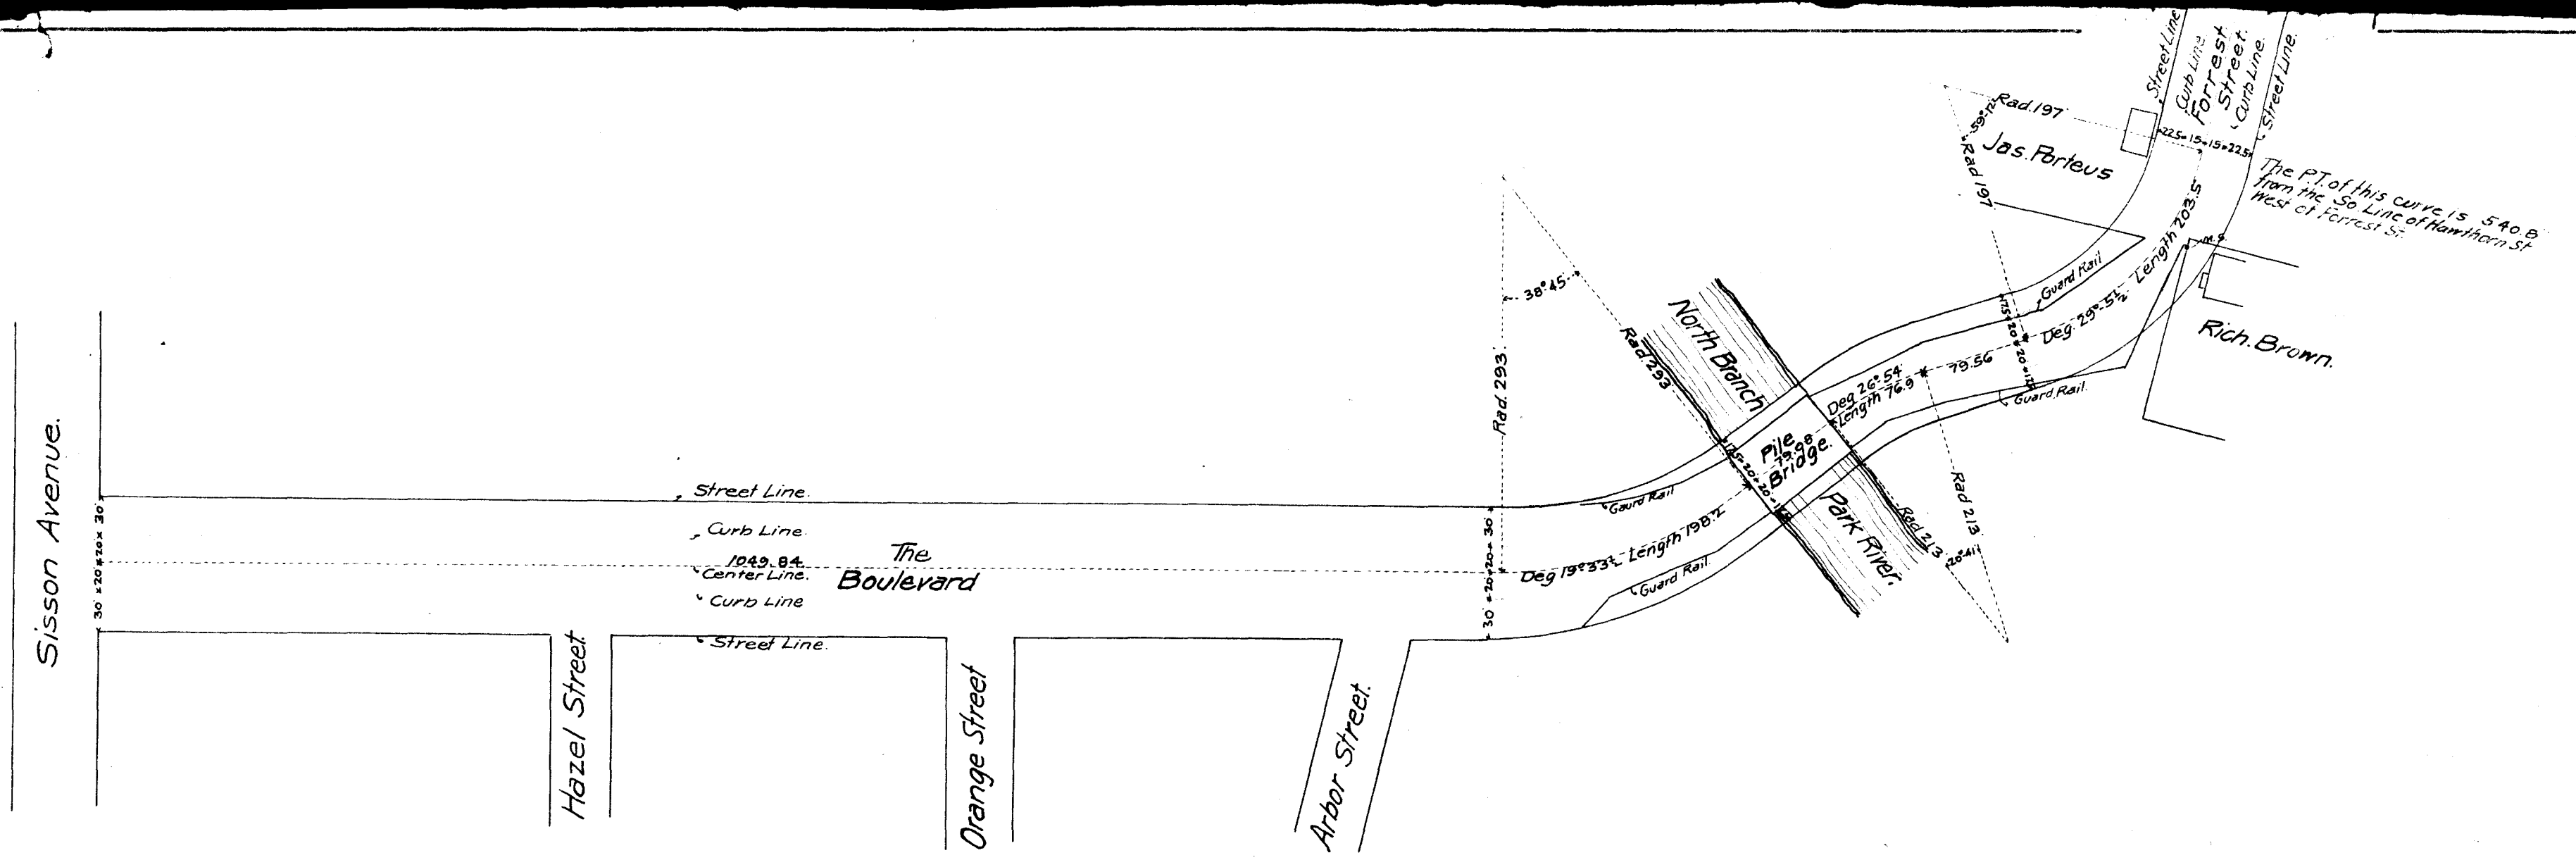


Profile of The "Boulevard" from Sisson Avenue to Forrest Street.

Black lines show present grade of Street.
Red lines show proposed grade of Street.

Map of Proposed Allignment of
The "Boulevard"
from
Sisson Ave to Forrest St.
Vert Scale " = 10'
Hor " = 1" = 100'
Oct 1900
C.R. Word Engr.