
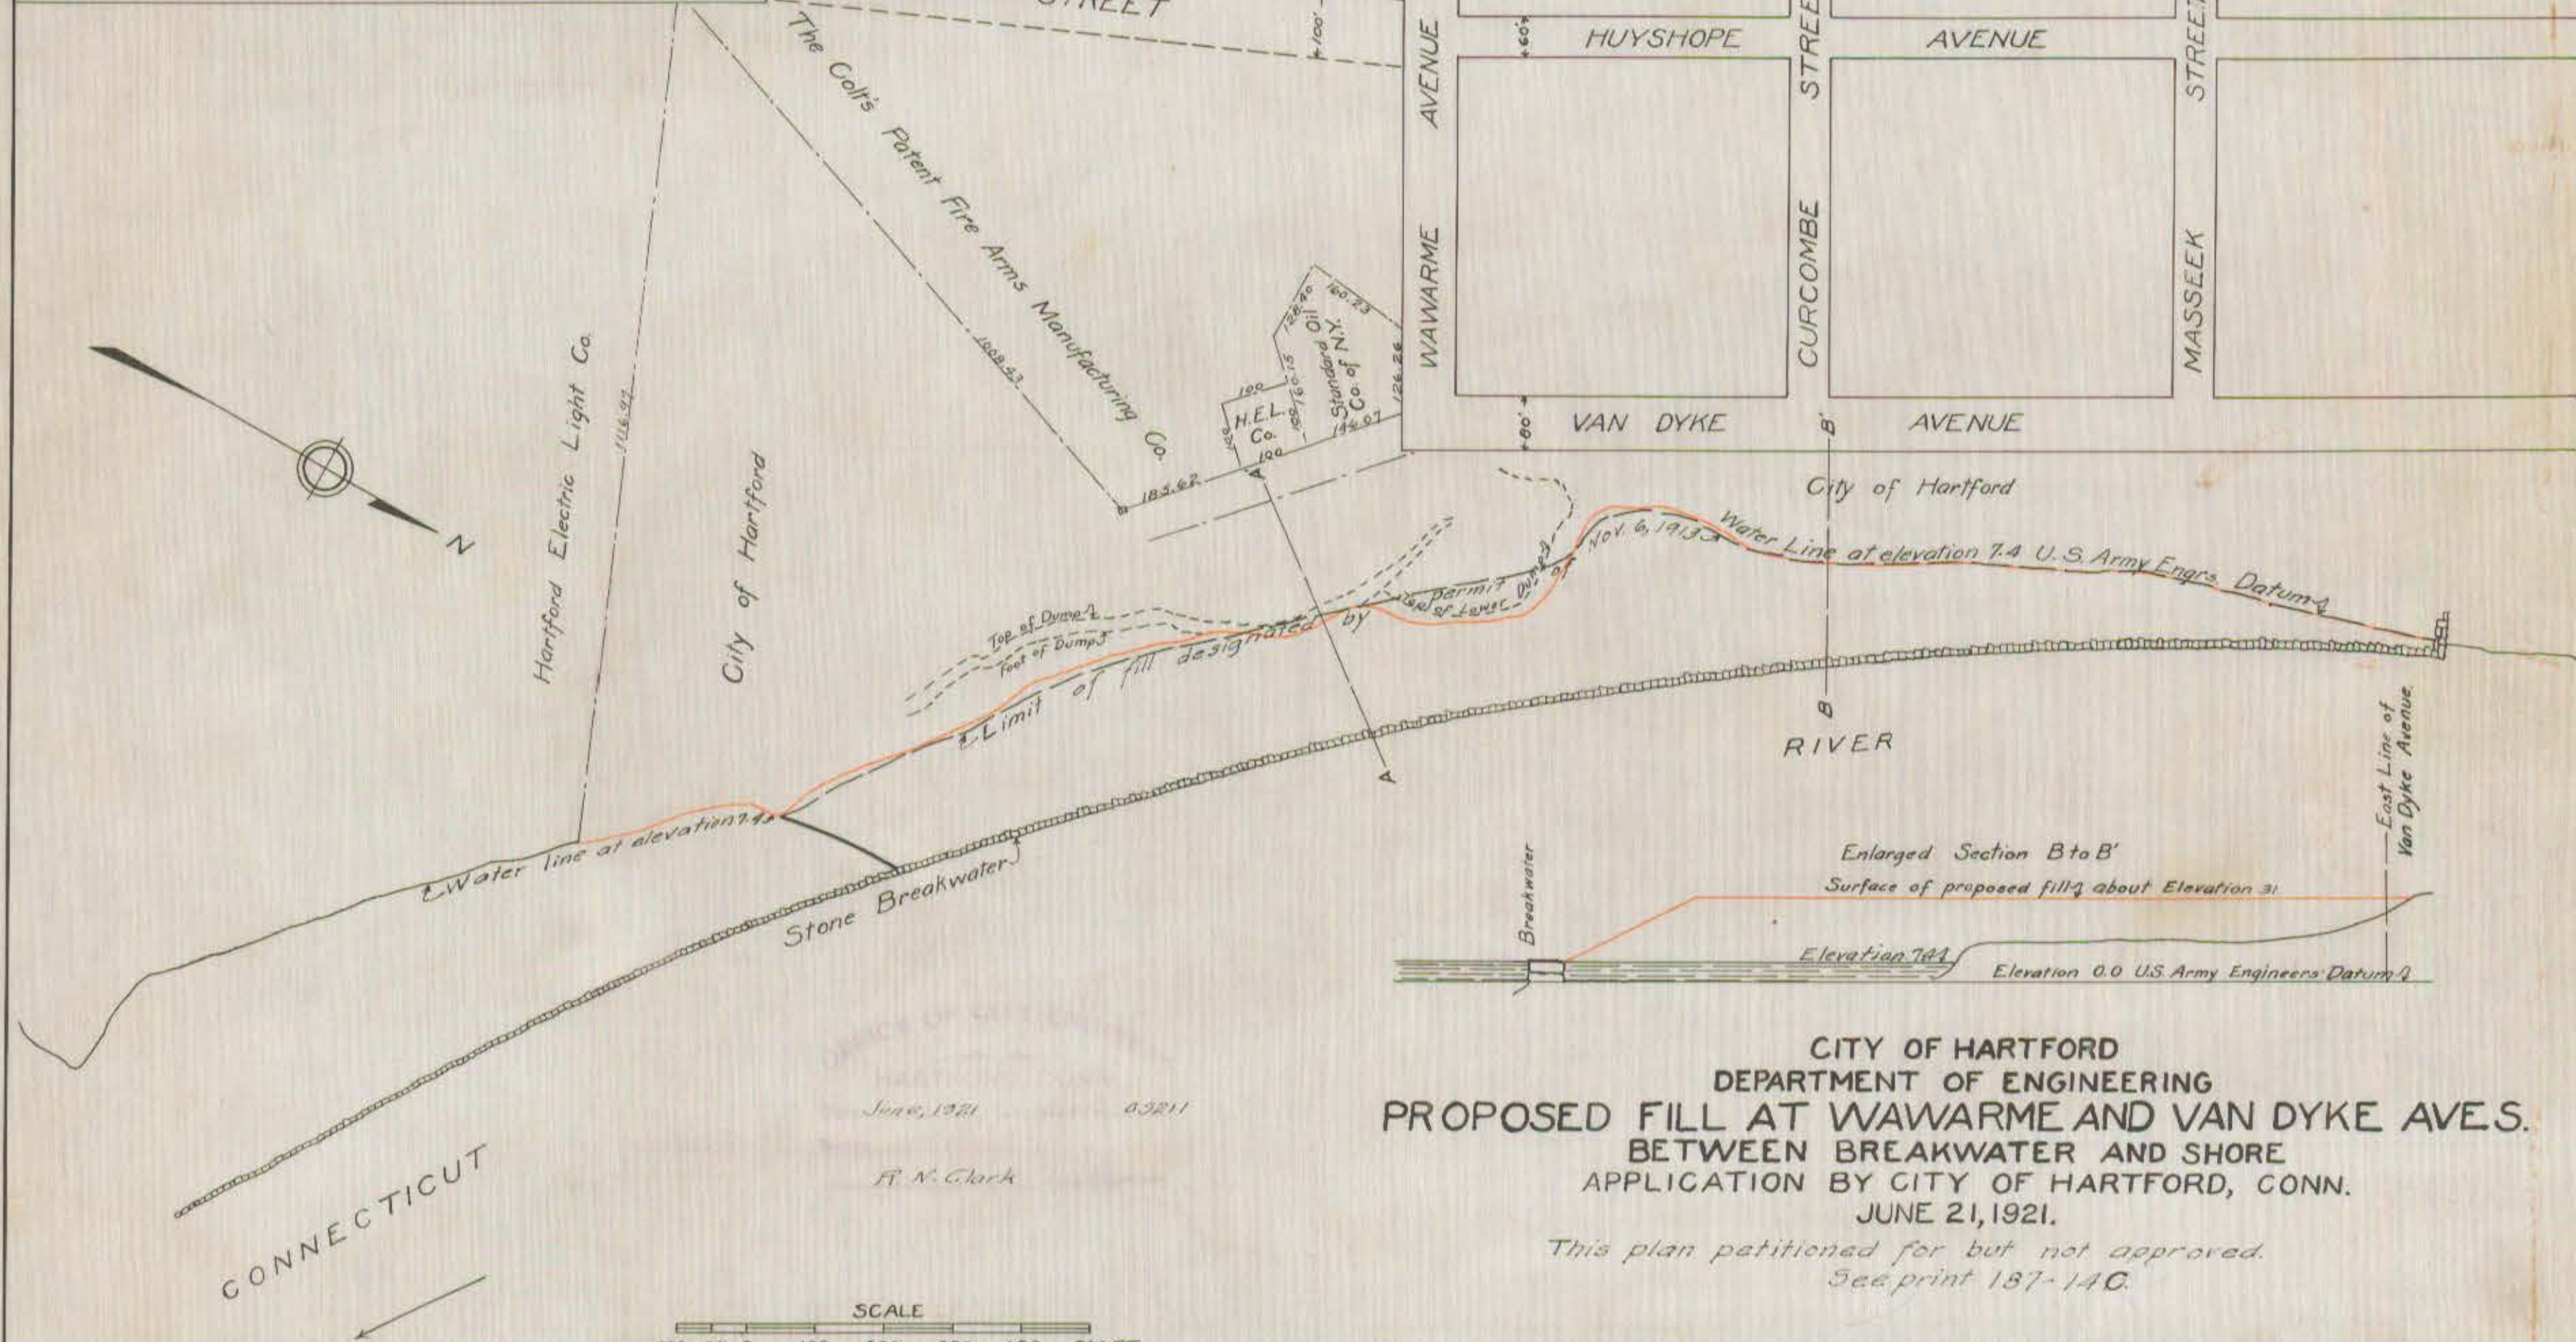
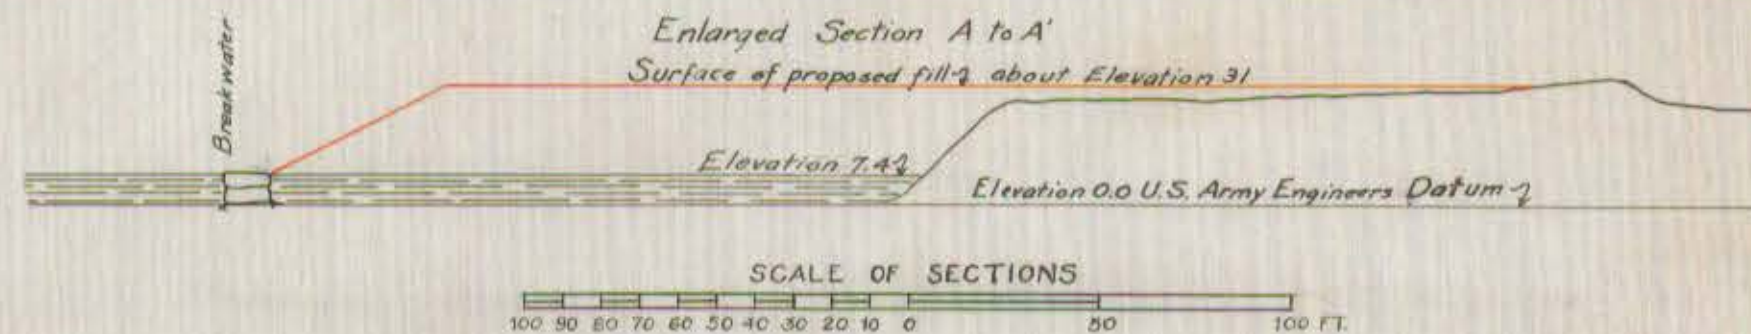


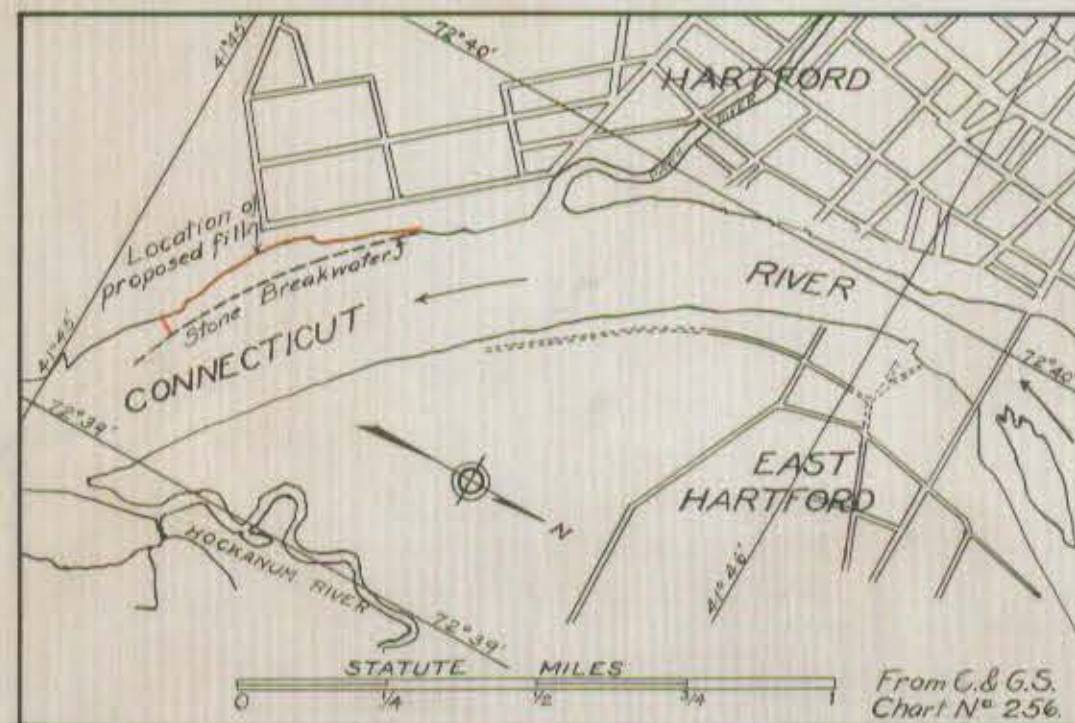

CITY OF HARTFORD
DEPARTMENT OF ENGINEERING
PROPOSED FILL AT WAWARME AND VAN DYKE AVES.
BETWEEN BREAKWATER AND SHORE
APPLICATION BY CITY OF HARTFORD, CONN.
JUNE 21, 1921.

This plan petitioned for but not approved.
See print 187-140.