


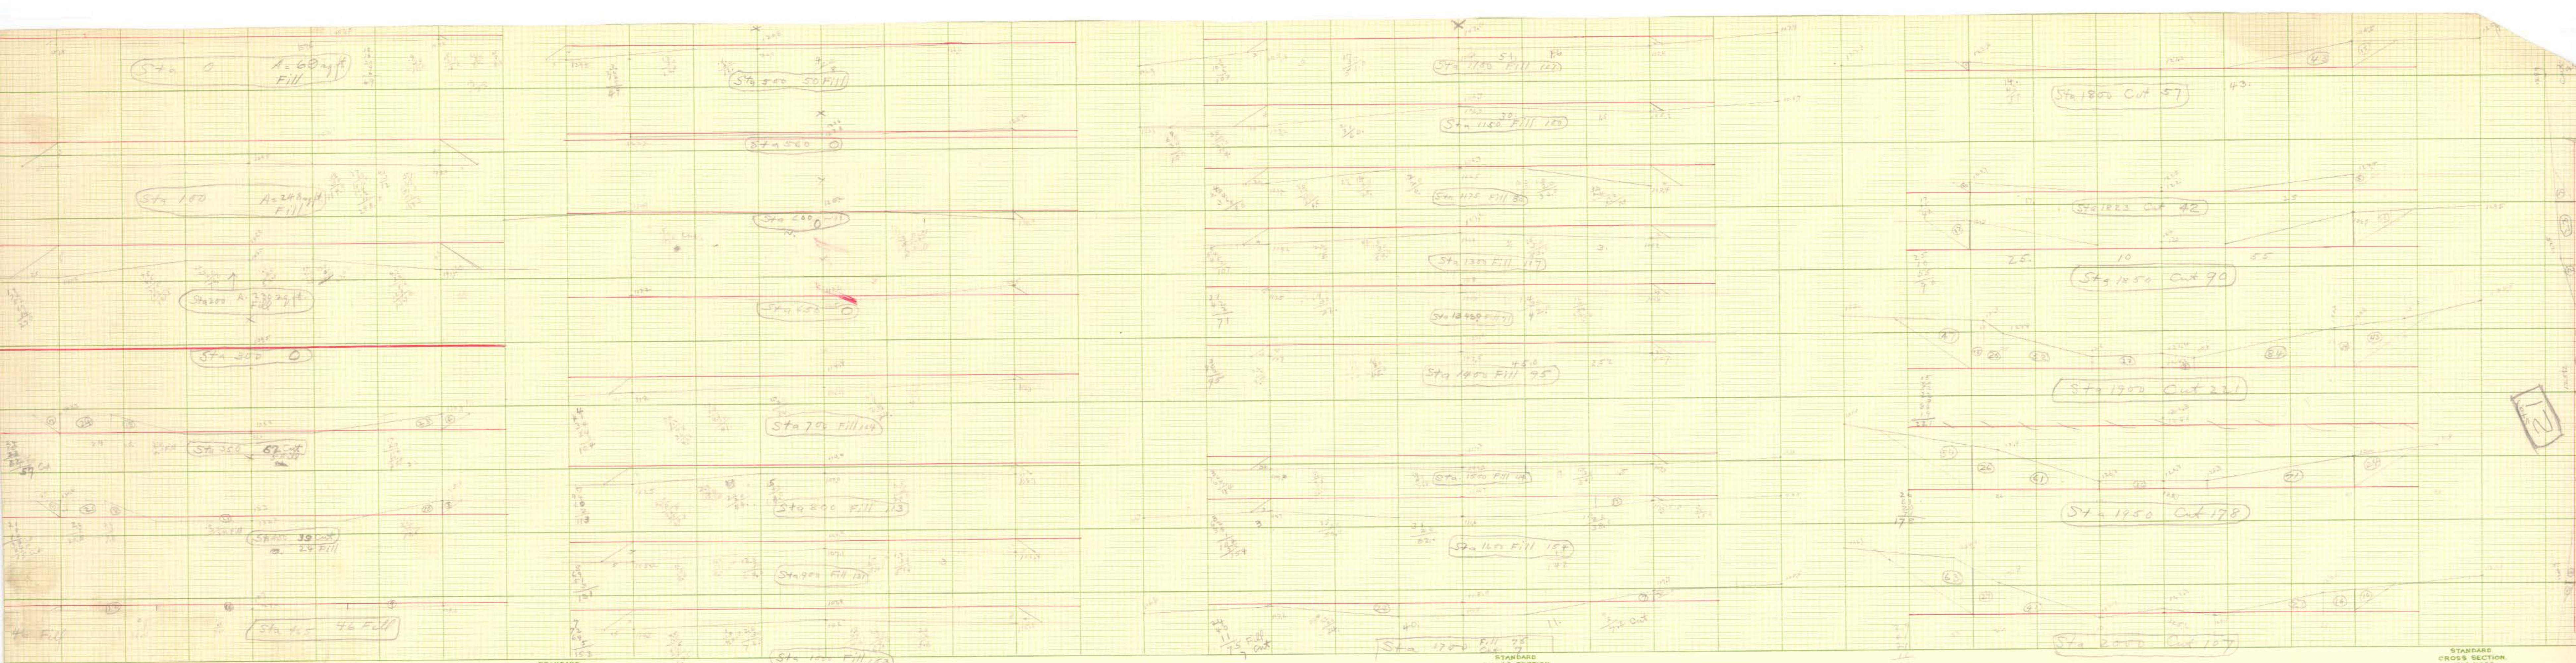

STANDARD
CROSS SECTION.
10" N 283.

STANDARD
CROSS SECTION.
10" N 283.

STANDARD
CROSS SECTION.
10" N 283.

Totals
Cut 1875
2611
Fill 7051

CITY ENGINEER'S OFFICE,
HARTFORD, CONN.
STREET & MISCELLANEOUS DEPT.
Feb. 1, 1900. Day Book No. 0758
153
80-85
City Engineer.