


Horizontal Scale: 1" = 100' (10x10-1 INCH)
 Vertical Scale: 1" = 10' (10x10-1 INCH)

See Profile 239
 2

FLATBUSH AVE.

Scale - 1" Hori. = 100'
 1" Vert. = 10'
 Sta. 0 on W. Line of Zion St.
 B.M. NE. cor of S. Girder on Bridge
 over Park River. El. 48.87

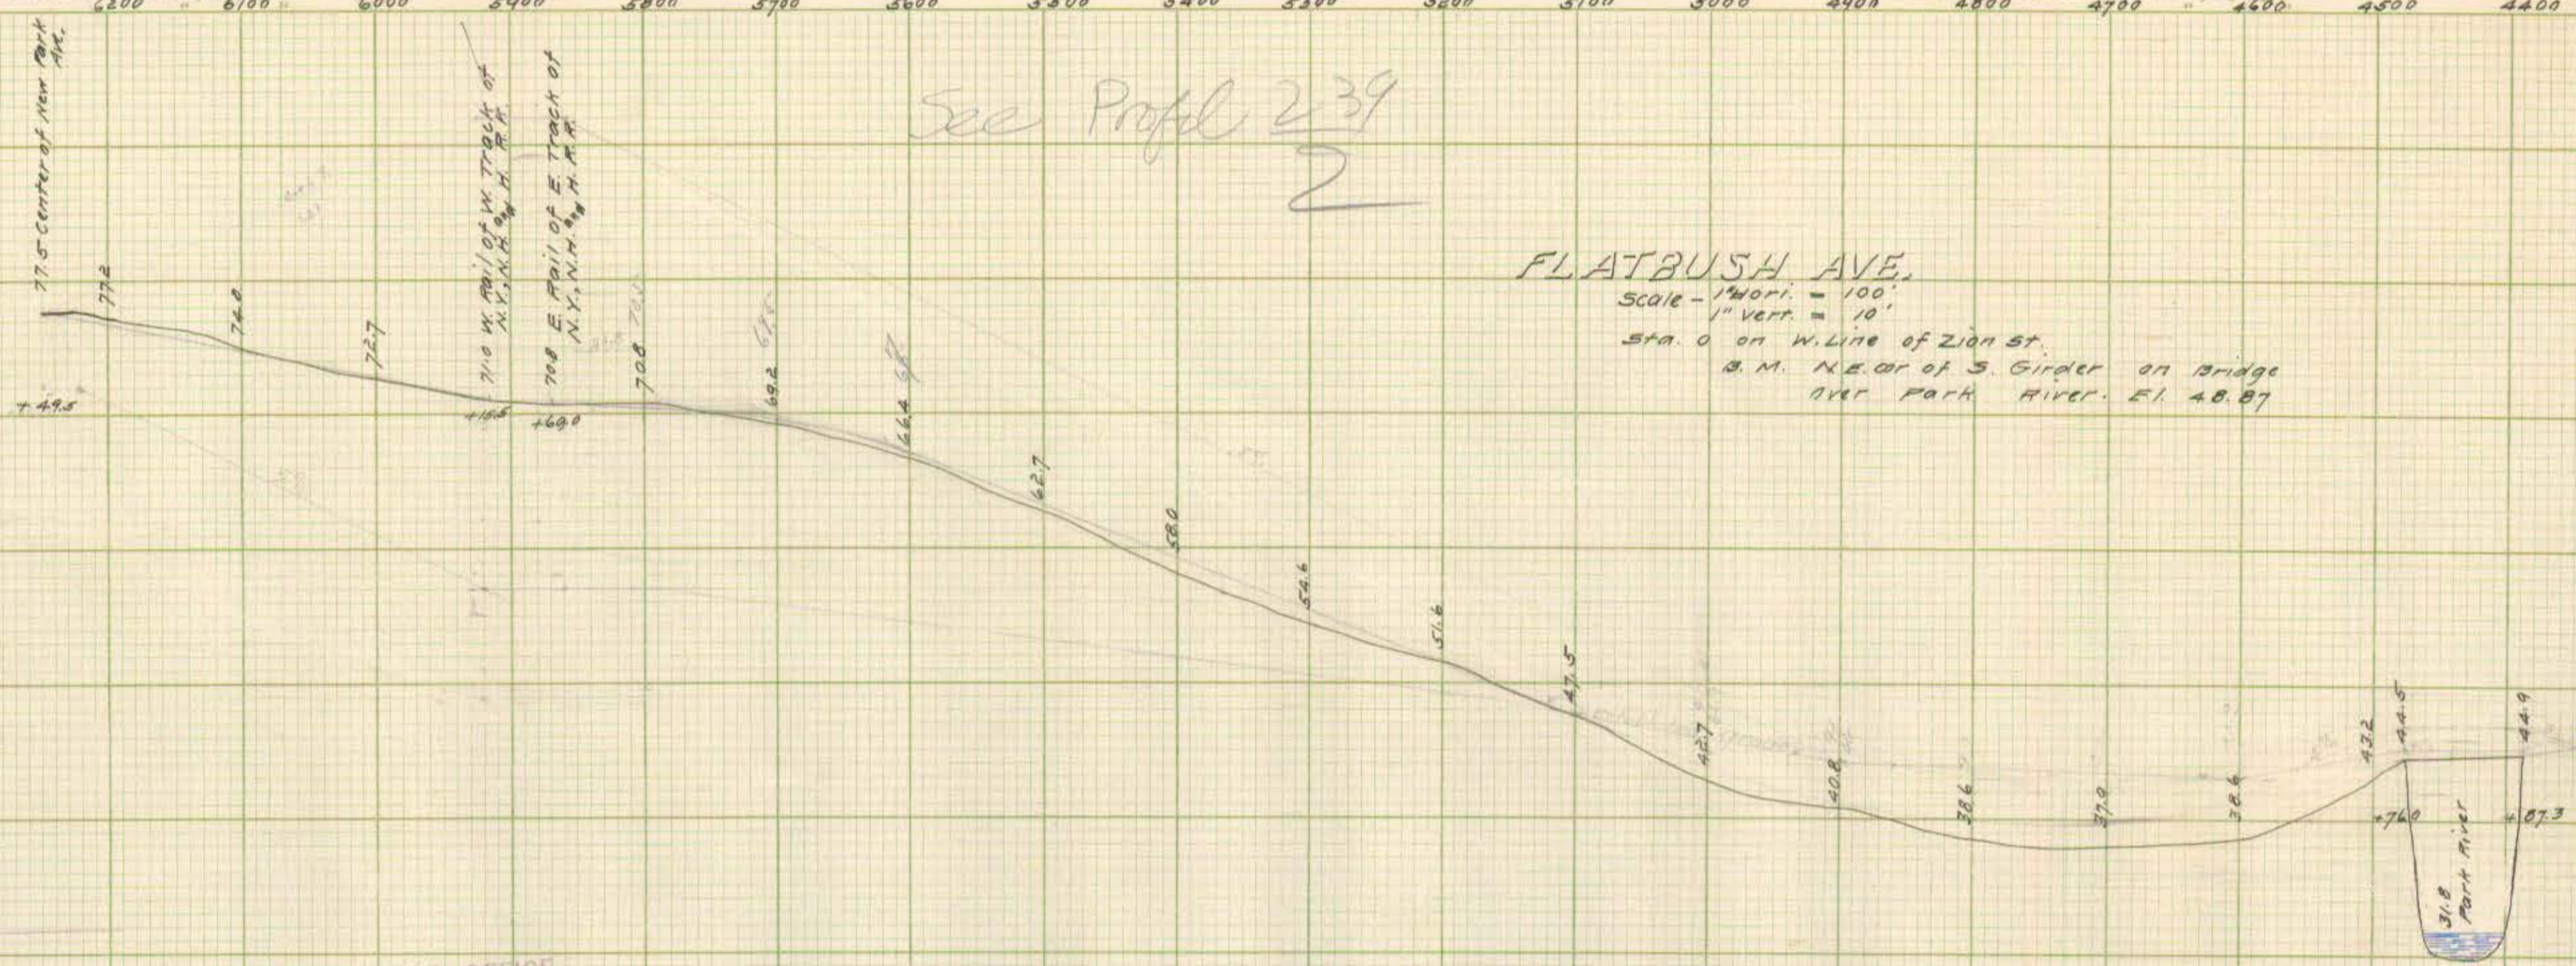

CITY ENGINEER'S OFFICE,
 HARTFORD, CONN.
 STREET & MISCELLANEOUS DEPT.
 Date Feb 7, 1900
 Day Book No. 9776
 Notes Vol. 167 - Pg 14-16
 City Engineer

CITY ENGINEER'S OFFICE,
 HARTFORD, CONN.
 STREET & MISCELLANEOUS DEPT.
 Date Feb 7, 1900
 Day Book No. 9776
 Notes Vol. 167 - Pg 14-16
 City Engineer