


DETAILS OF FABRIC REINFORCEMENT FOR BUS STOPS

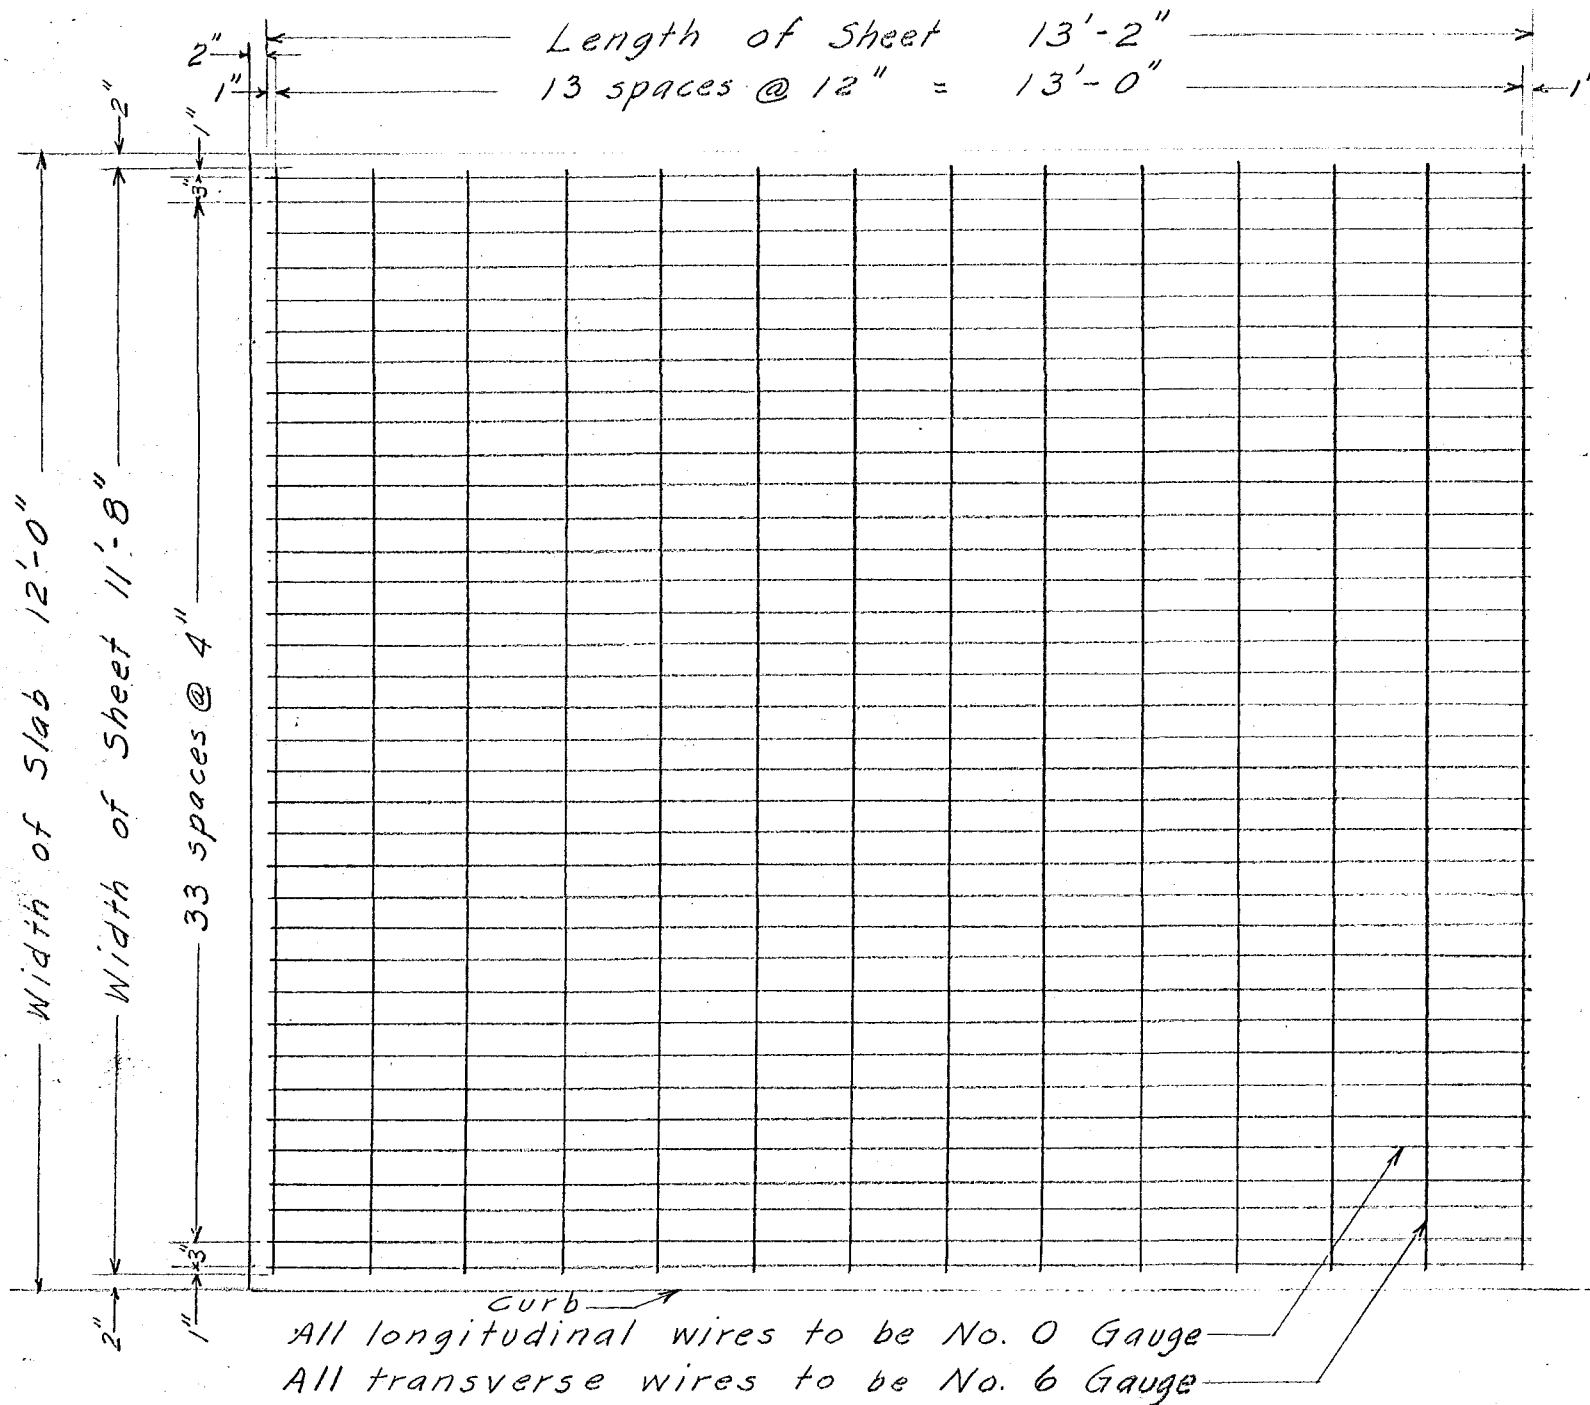

STEEL FABRIC shall consist of sheets manufactured from steel wire conforming to the requirements of the specifications of the A.A.S.H.O. M-55 for cold drawn steel wire for concrete reinforcement. The wires shall be rigidly welded at all intersections and shall have a cross sectional area and weight per foot at least equal to the following requirements:

Gage	Area Cross Section	Weight/Ft.
0	0.0738 sq. in.	0.2506 lbs.
6	0.0290 sq. in.	0.0983 lbs.

CITY OF HARTFORD
DEPARTMENT OF ENGINEERING
SCALE: 1/2"=1'-0" JAN. 1952
DAYBOOK No. 09125B

Sheet 3.