



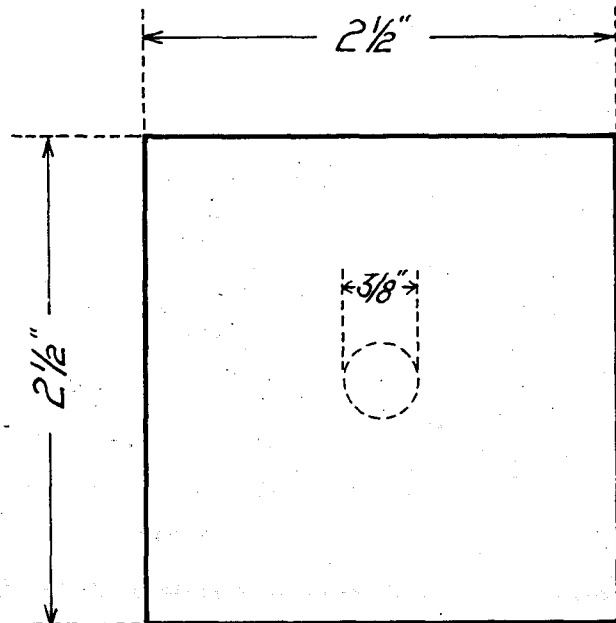

*Copper Plugs in Concrete
Pavement for wear tests on
CAPITOL AVENUE*

Asphalt filler is removed when tests are made and is replaced by new asphalt after levels are taken. Relation between copper plug which is embedded in the concrete and the surface of the pavement at a given point 6 inches from the plug is on record (see files).

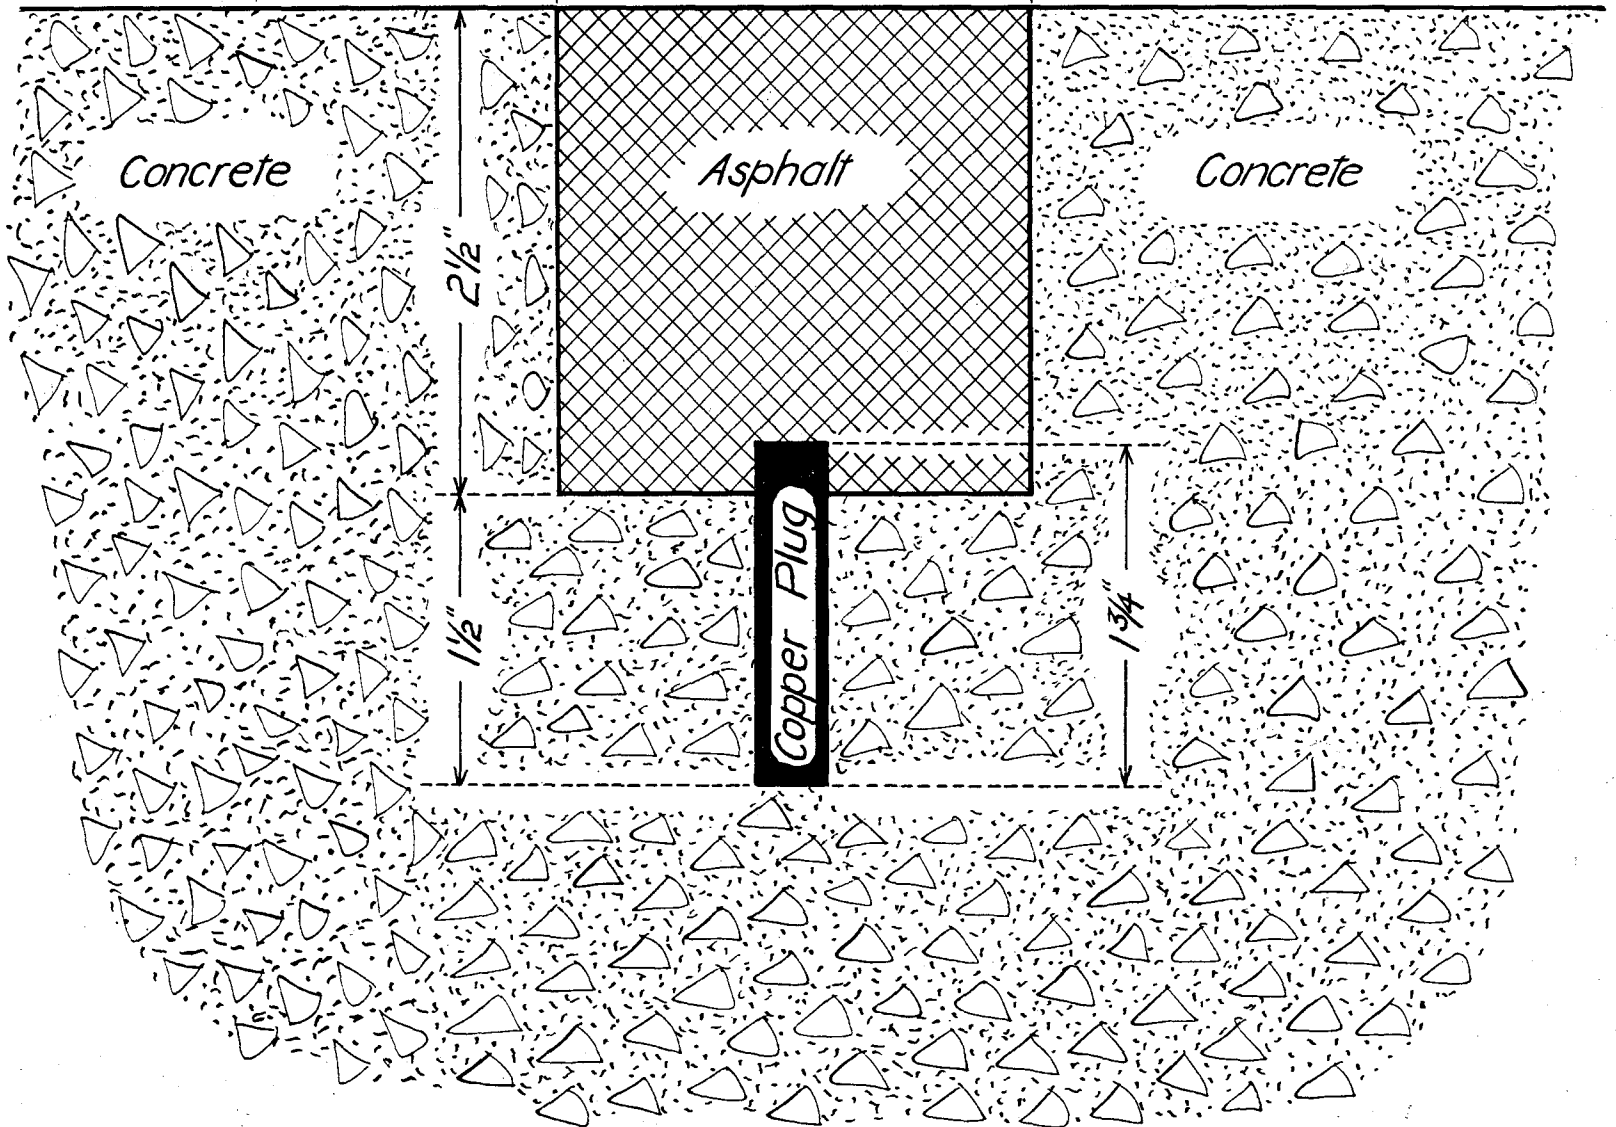

05041

A. N. Clark