
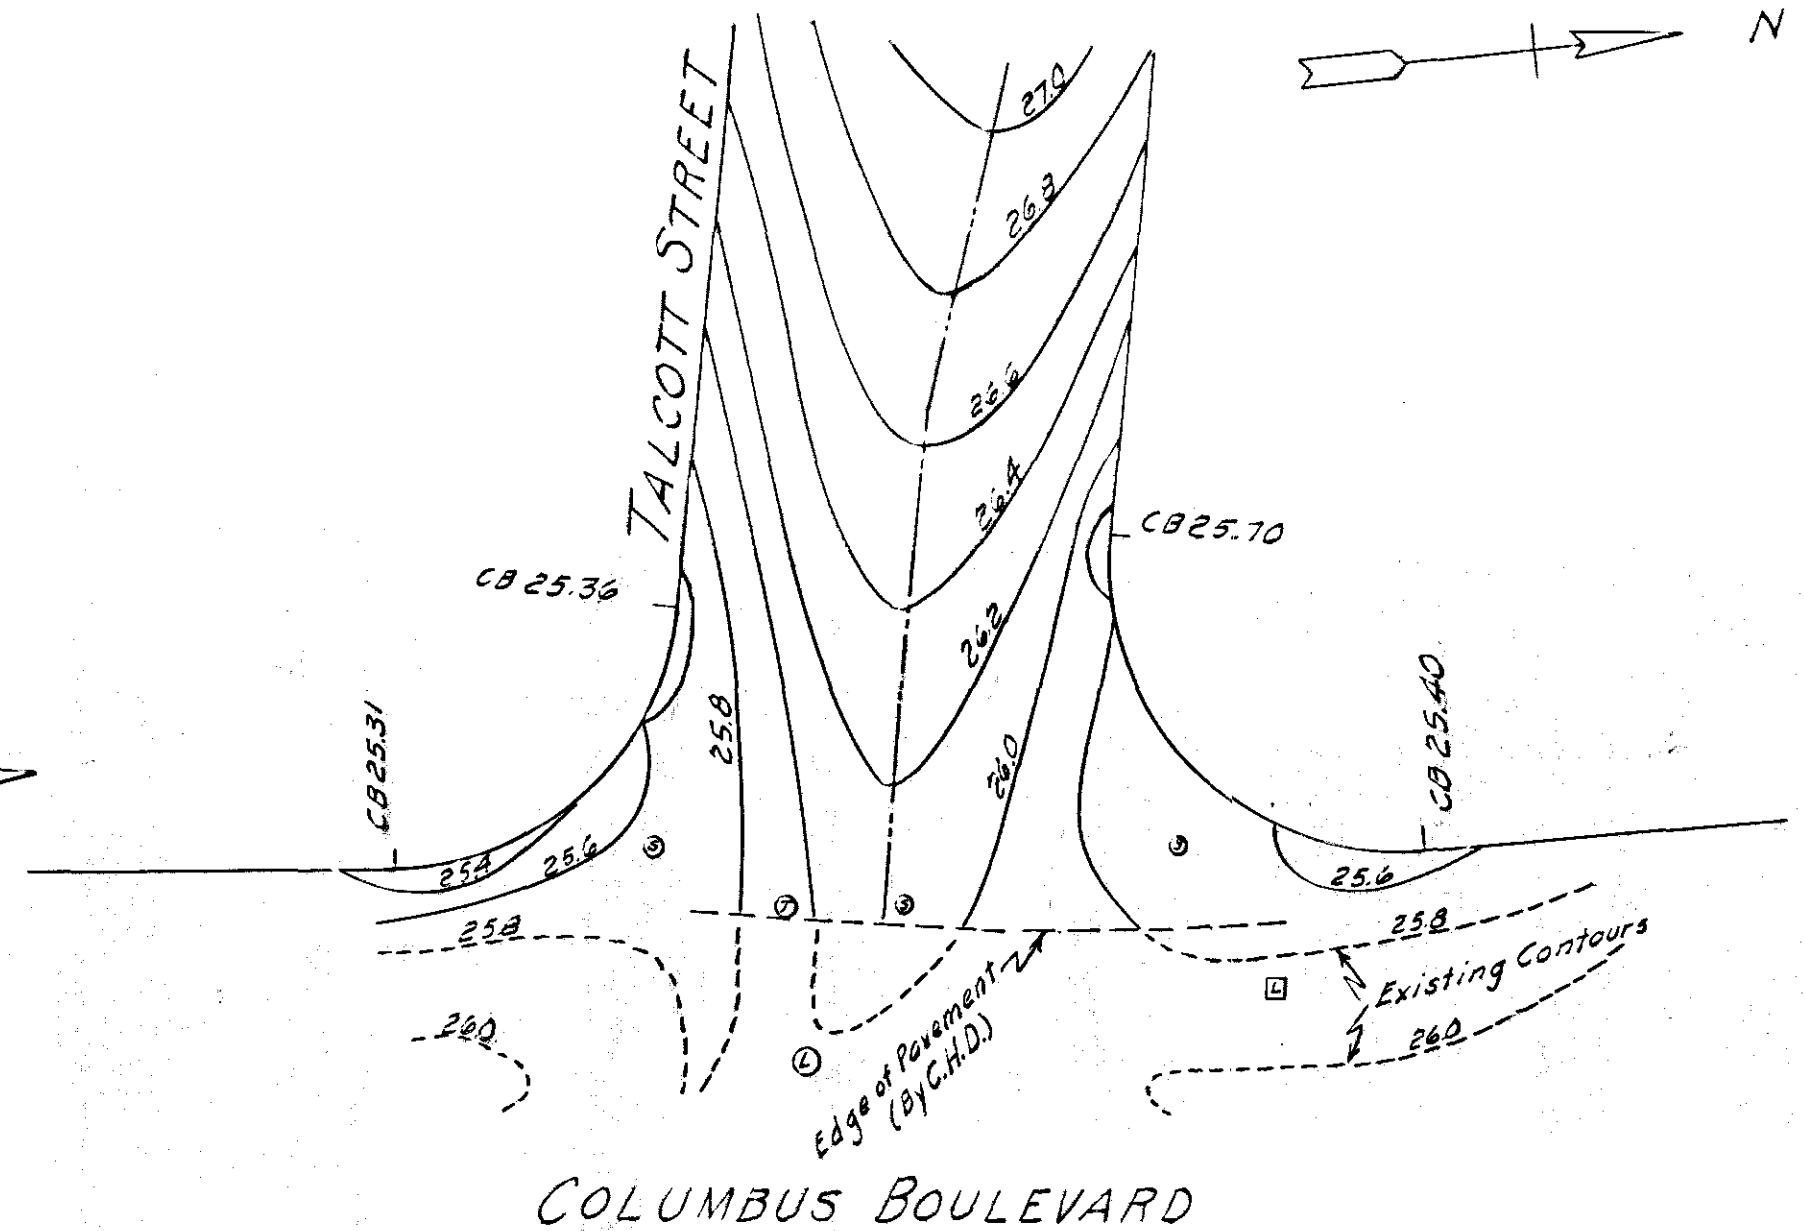


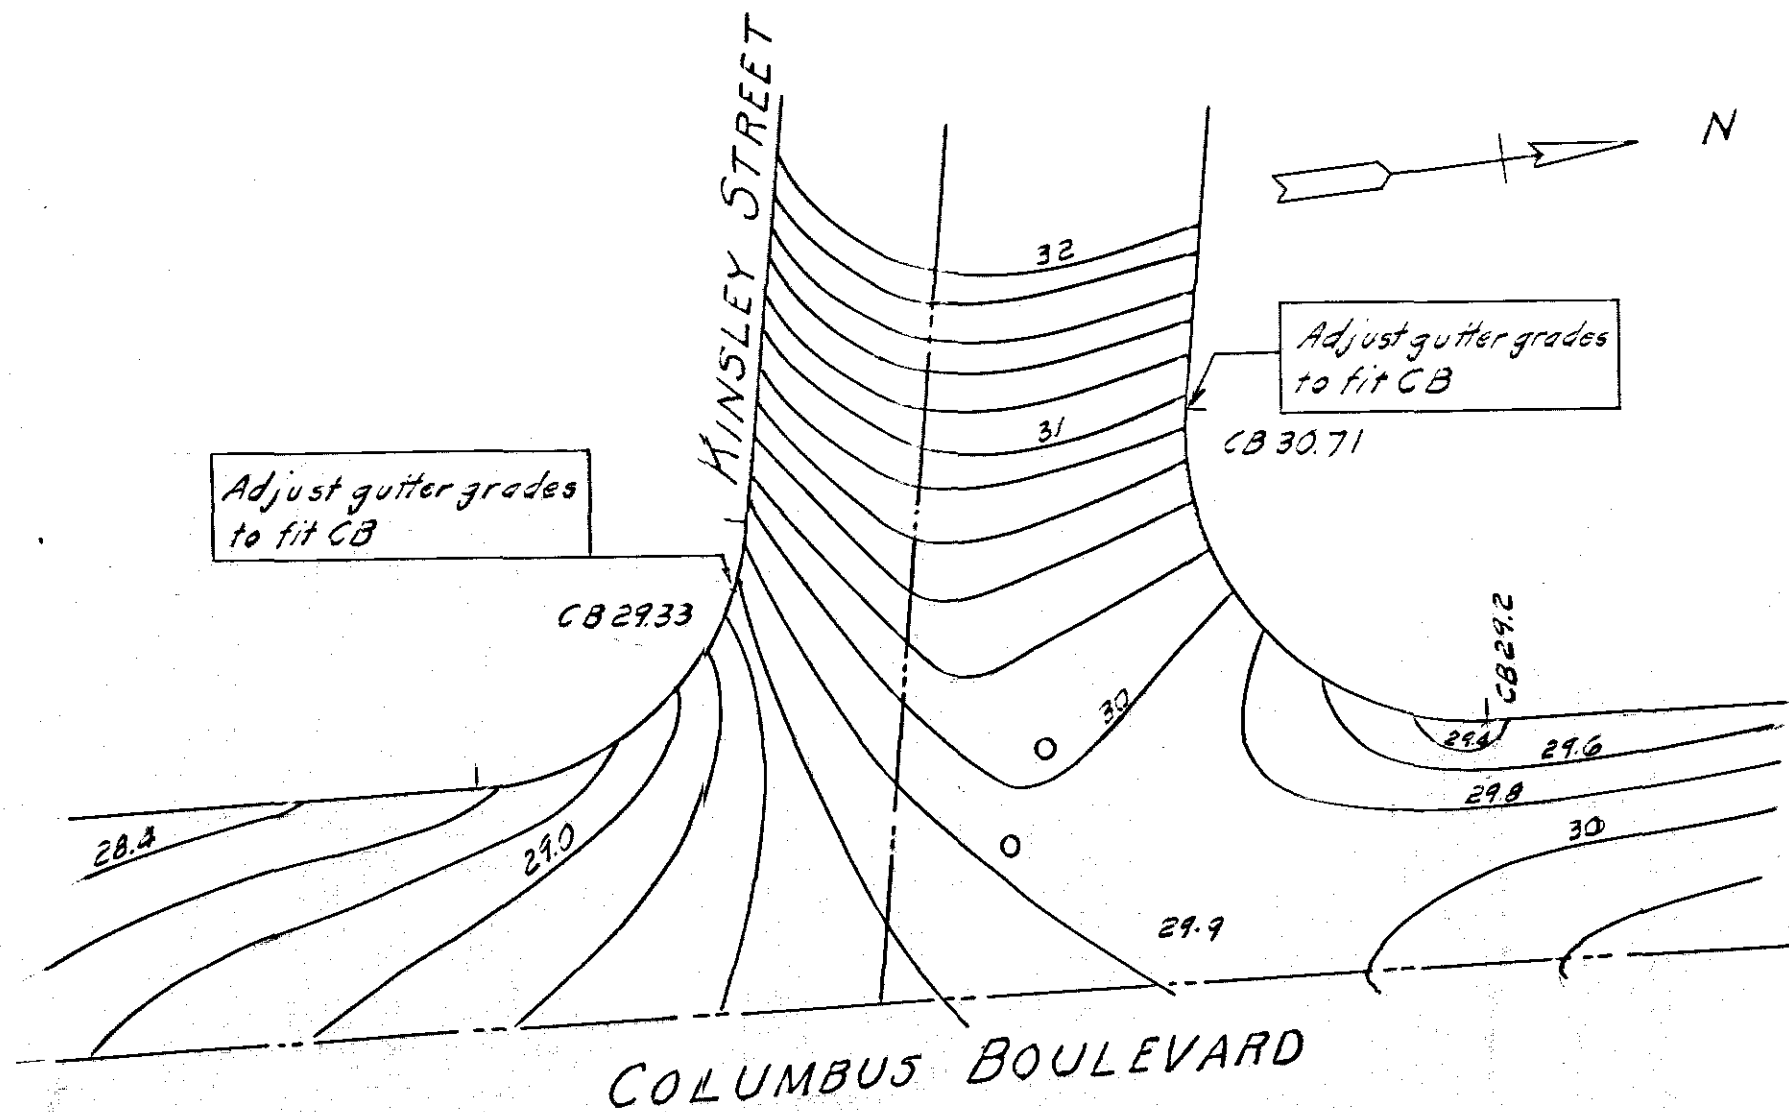

CITY OF HARTFORD  
 DEPARTMENT OF ENGINEERING  
 SCALE 1"=20' OCTOBER 1963  
 DAYBOOK NO. 097794