


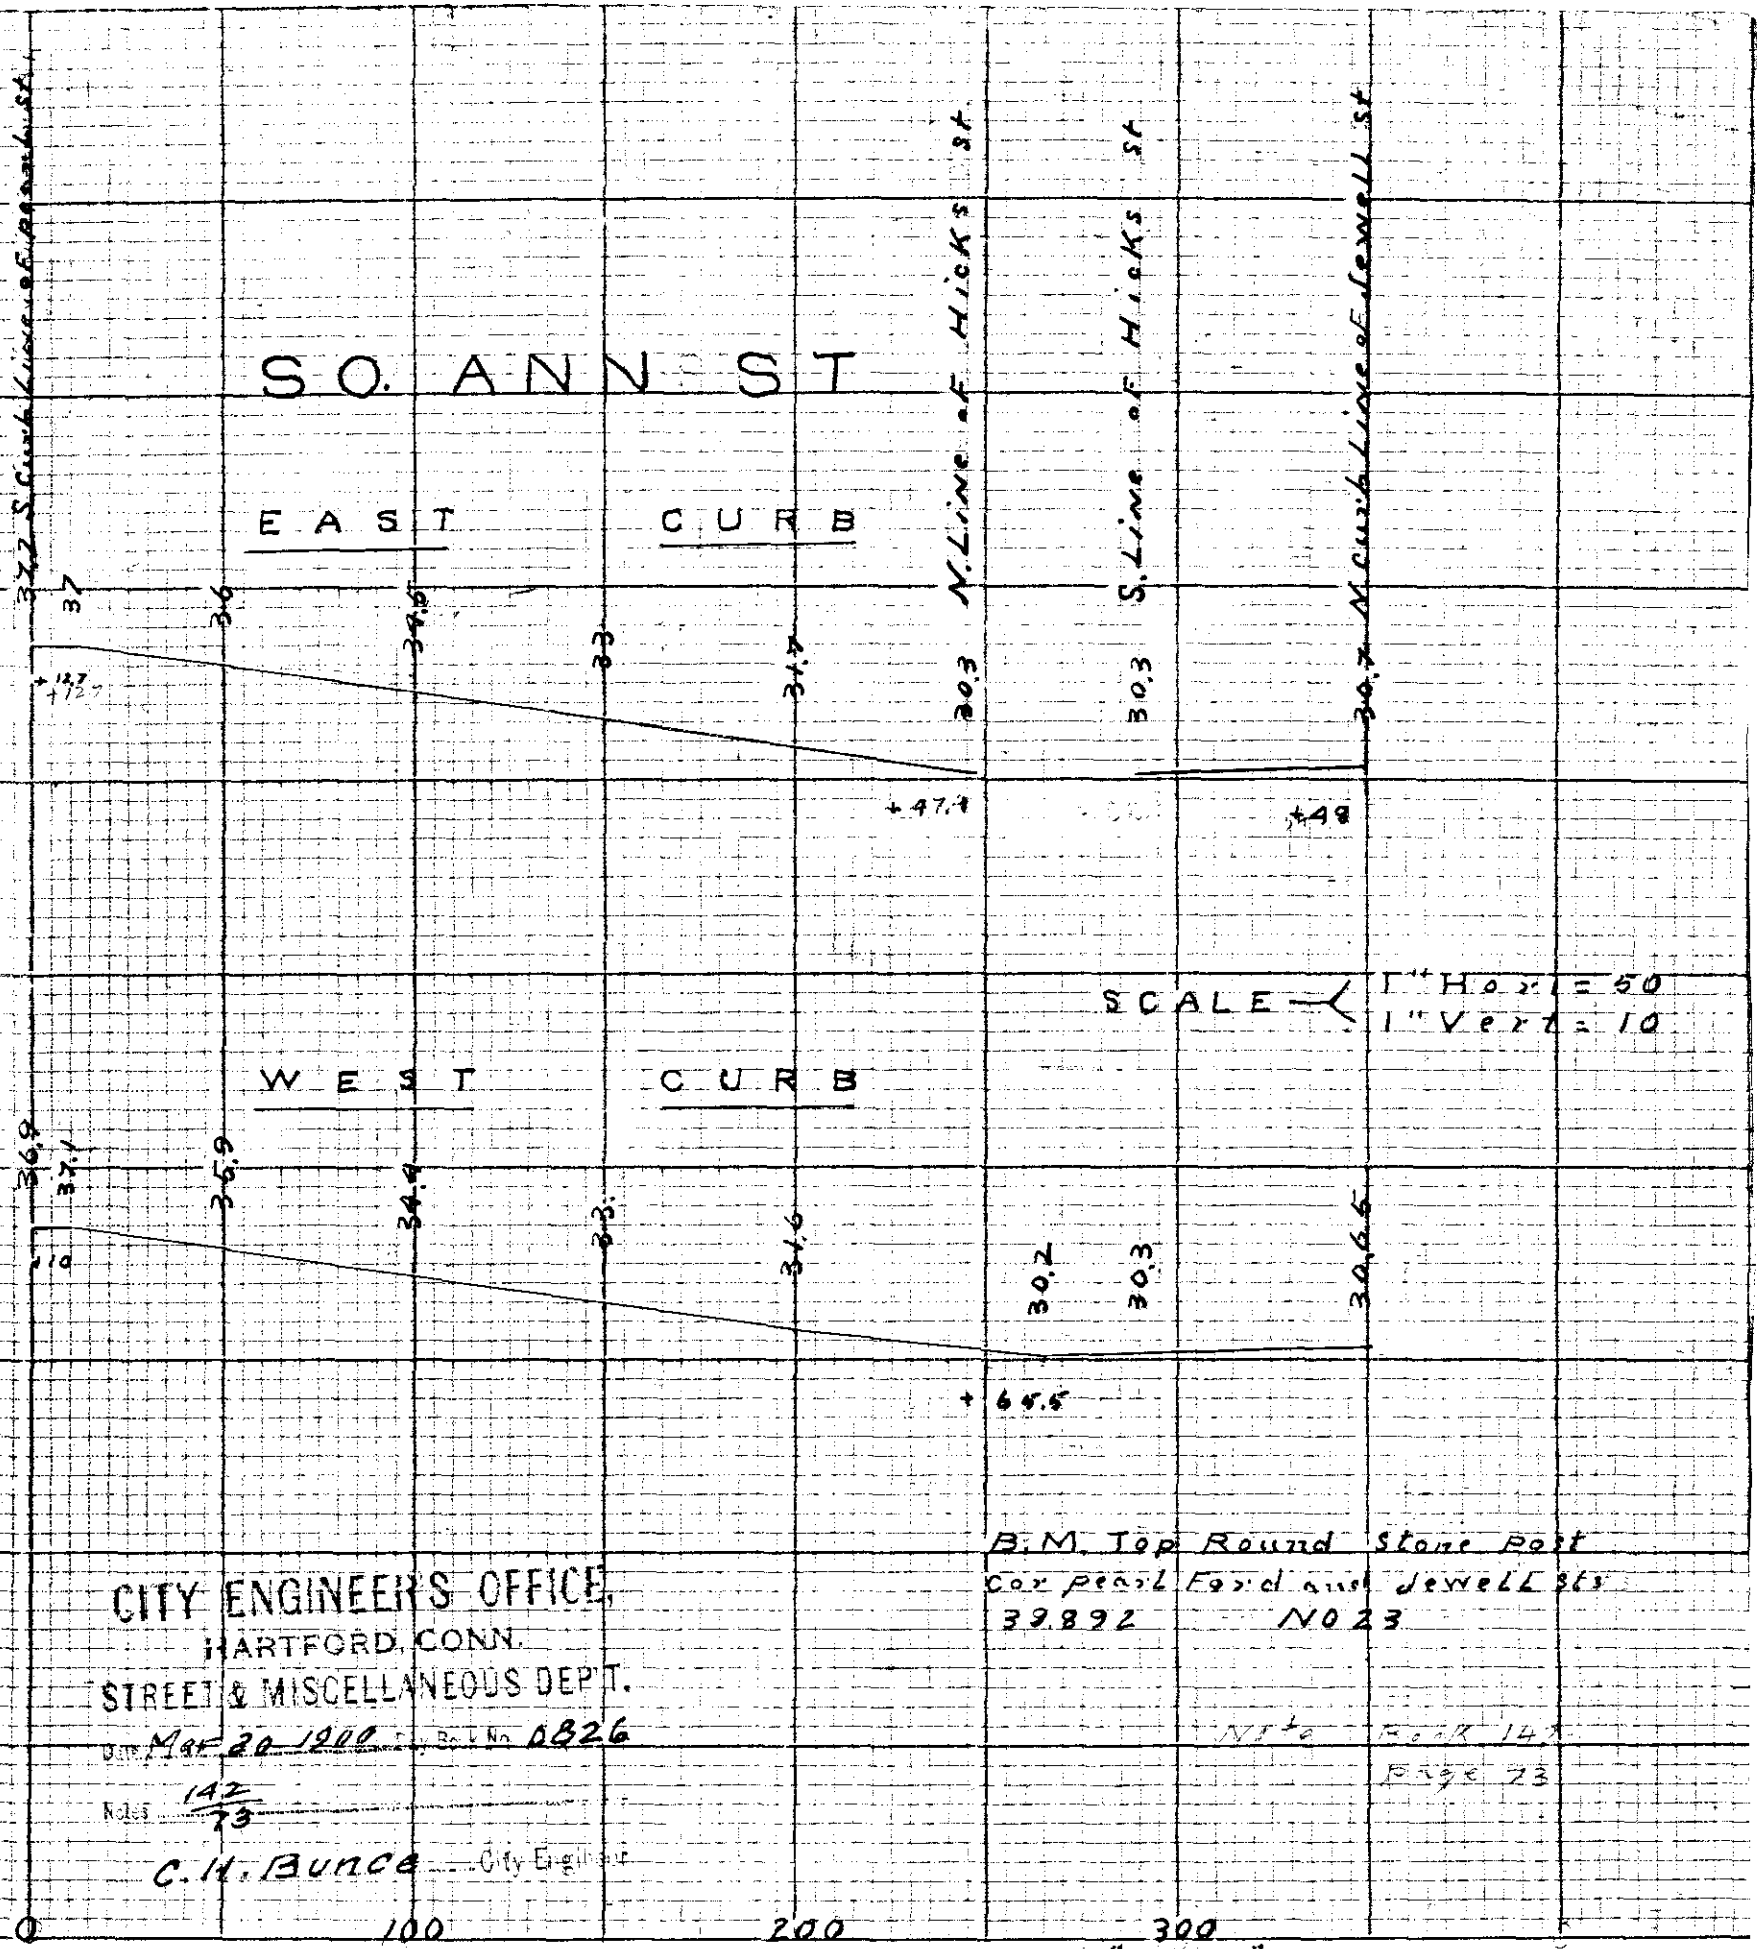

CITY ENGINEER'S OFFICE
HARTFORD, CONN.
STREET & MISCELLANEOUS DEPT.

DATE MAY 20 1900 City B. L. No. 0826

Notes 142
73

C.H. BUNCE City Engineer

B.M. Top Round Stone Post
Cor Pearl Ford and Jewell Sts
39892 NO 23

NOTE FORK 14
Page 23