
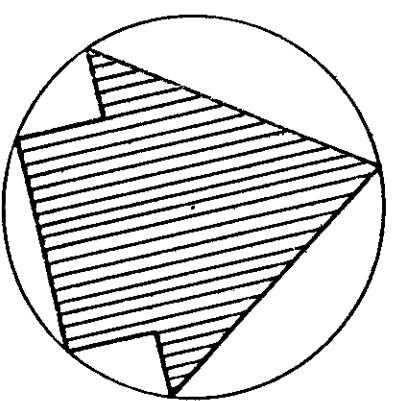


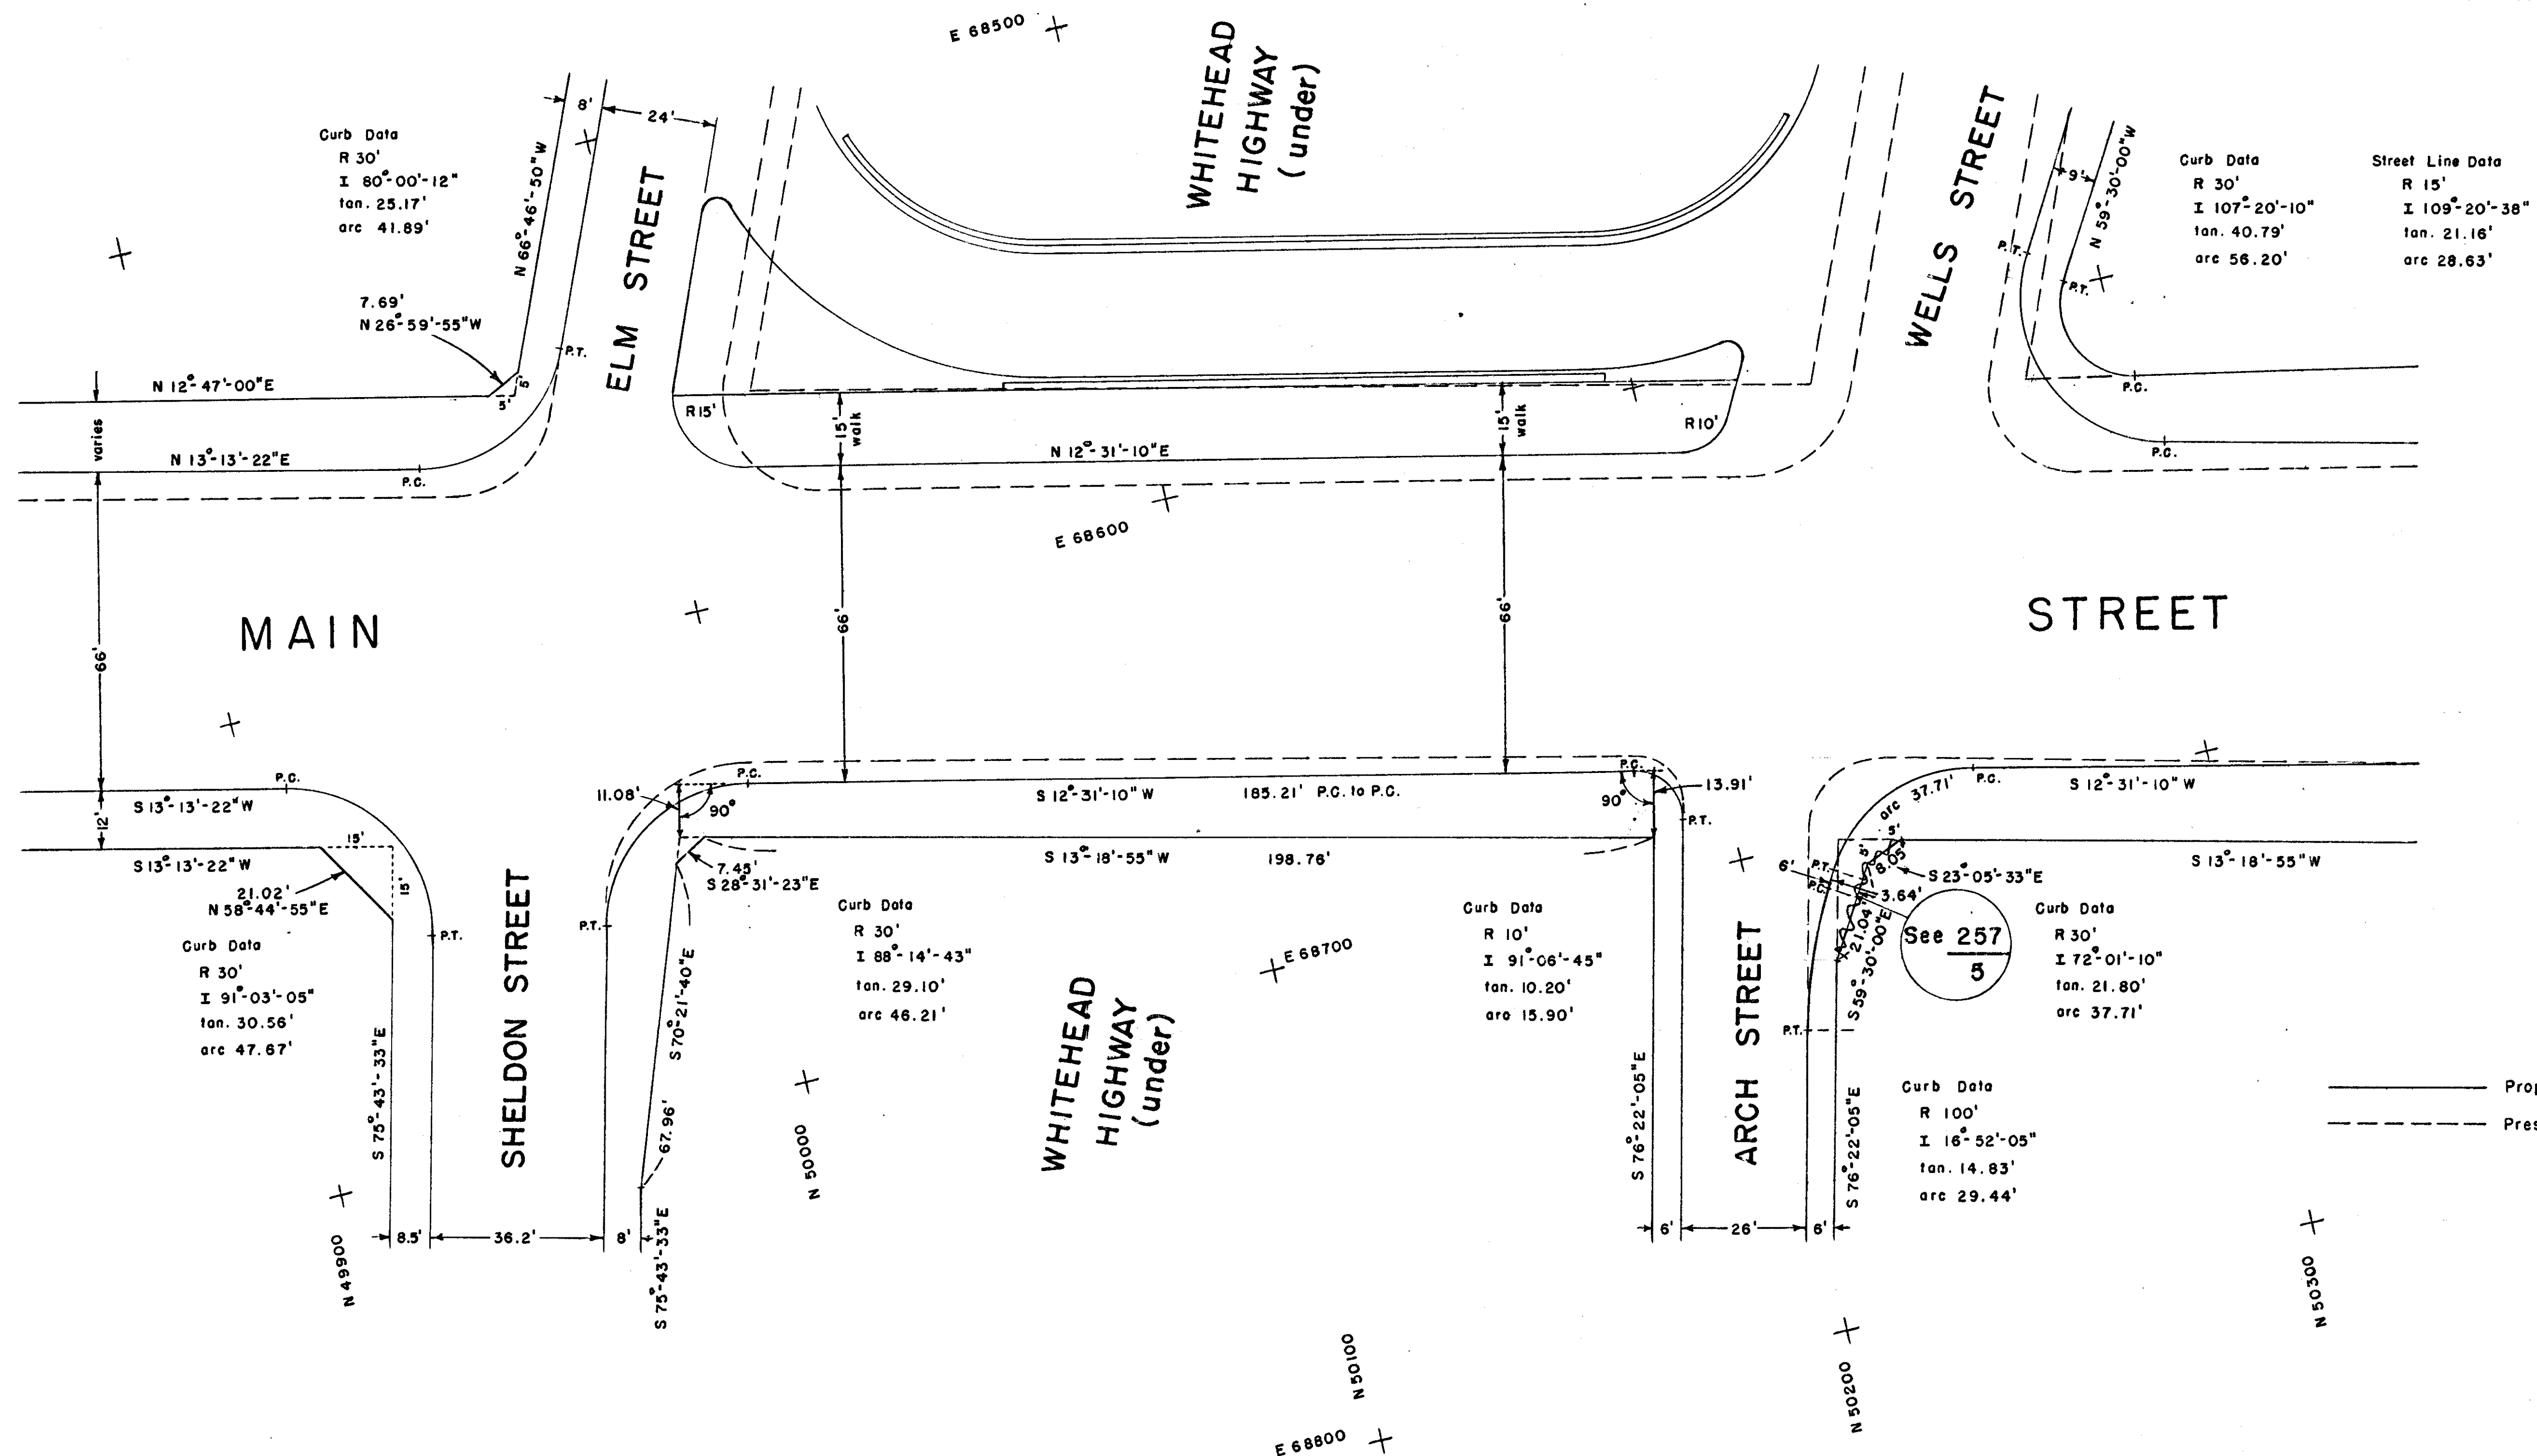

LEGEND

- Proposed Street and Curb Lines
 - - - - - Present Street and Curb Lines proposed to be discontinued

CITY OF HARTFORD, CONNECTICUT DEPARTMENT OF ENGINEERING		
MAIN STREET WIDENING SHELDON ST. TO WELLS ST.		
SUBMITTED <i>John L. Sumner</i> DIVISION ENGINEER	RECOMMENDED <i>George C. Hoffman</i> ASST. CITY ENG.	APPROVED <i>Patric K. Pearson</i> CITY ENGINEER
DESIGN <u>R.L.L. DRAWM</u> <u>R.L.L.</u>	DAYBOOK NO. 09864 SCALE 1" = 20' DATE DECEMBER 1944	
TRACED <u>R.L.L. CHECK</u> <u>J.L.L.</u>		