
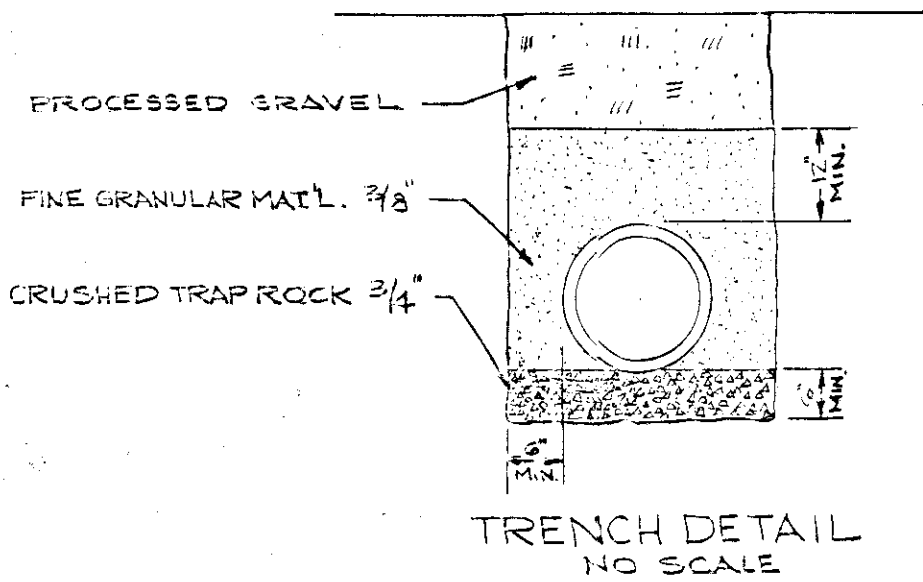


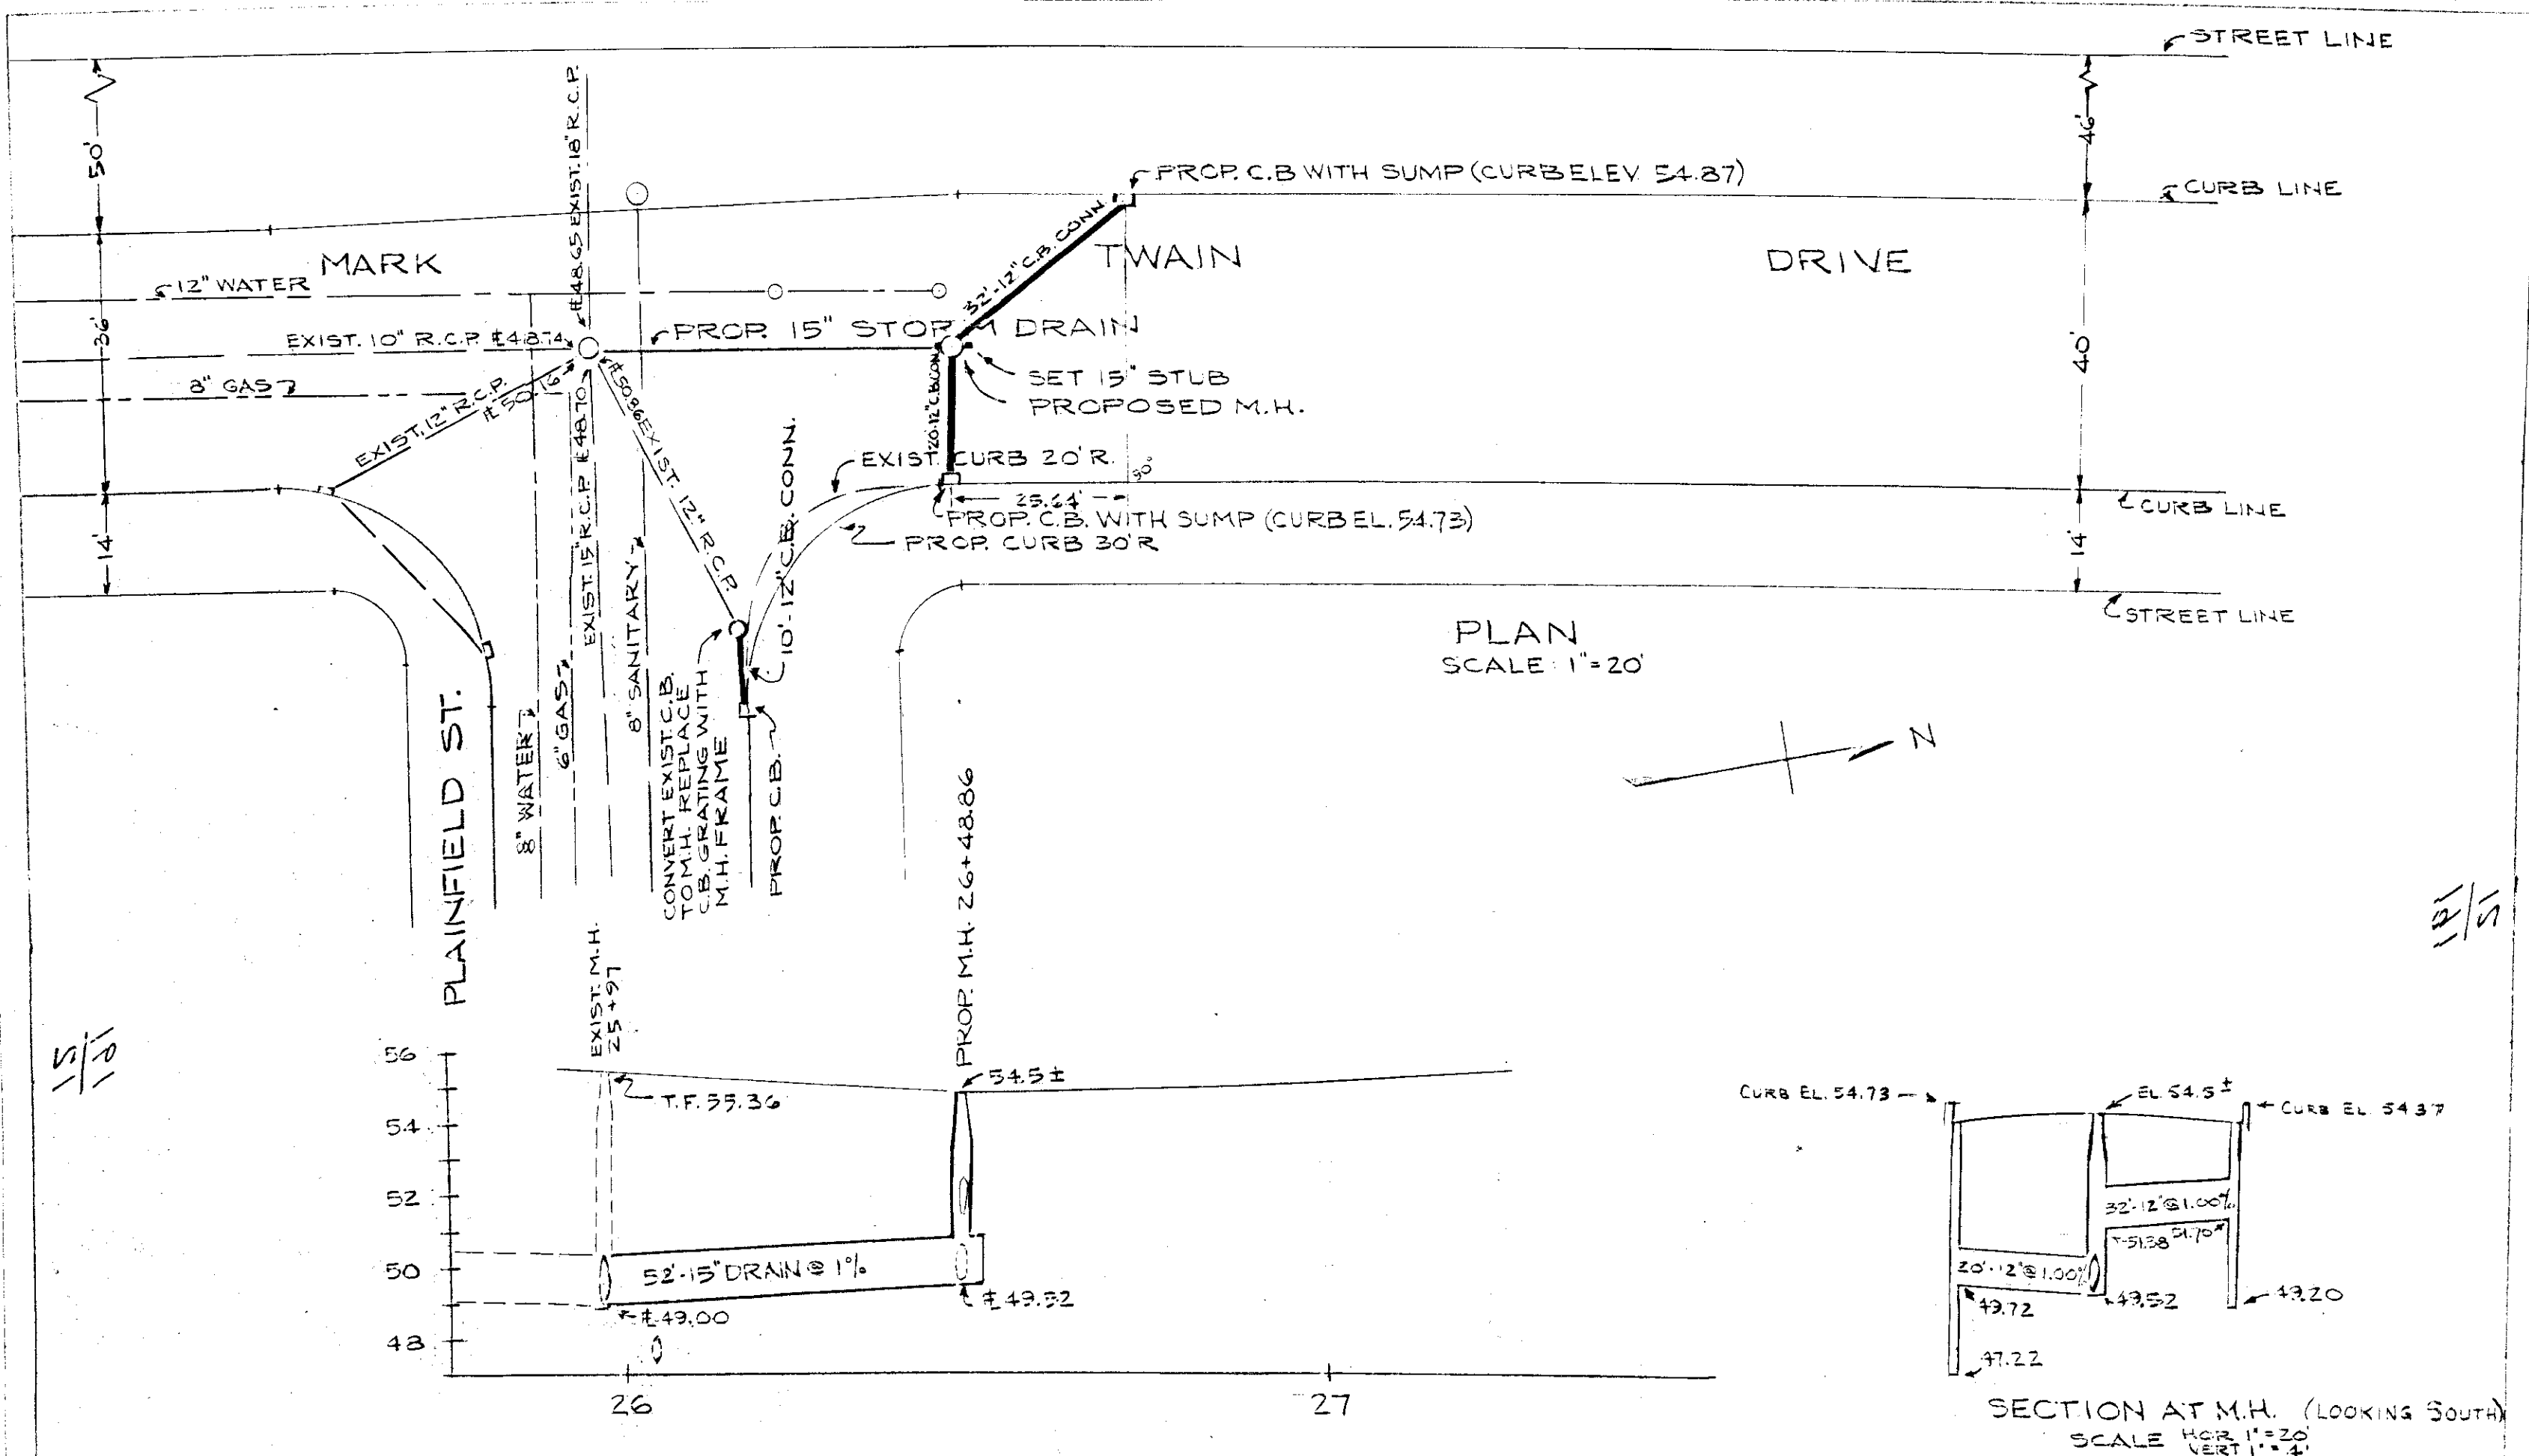

8-10-65: REVISED #'S OF SECTION
AT MANHOLE
ADDED TRENCH DETAIL

CITY OF HARTFORD, CONNECTICUT DEPARTMENT OF ENGINEERING		
PROPOSED STORM DRAIN MARK TWAIN DRIVE		
SUBMITTED <i>W. P. H. H.</i> DIVISION ENGINEER	RECOMMENDED <i>George E. Wilbur</i> ASST. CITY ENG.	APPROVED <i>Arthur H. Benson</i> CITY ENGINEER
DESIGN <i>BJB</i> DRANN <i>BJB</i>	DAYBOOK NO. 09903	
TRACED <i>BJB</i> CHECK <i>GEH</i>	DATE JULY 1965	