


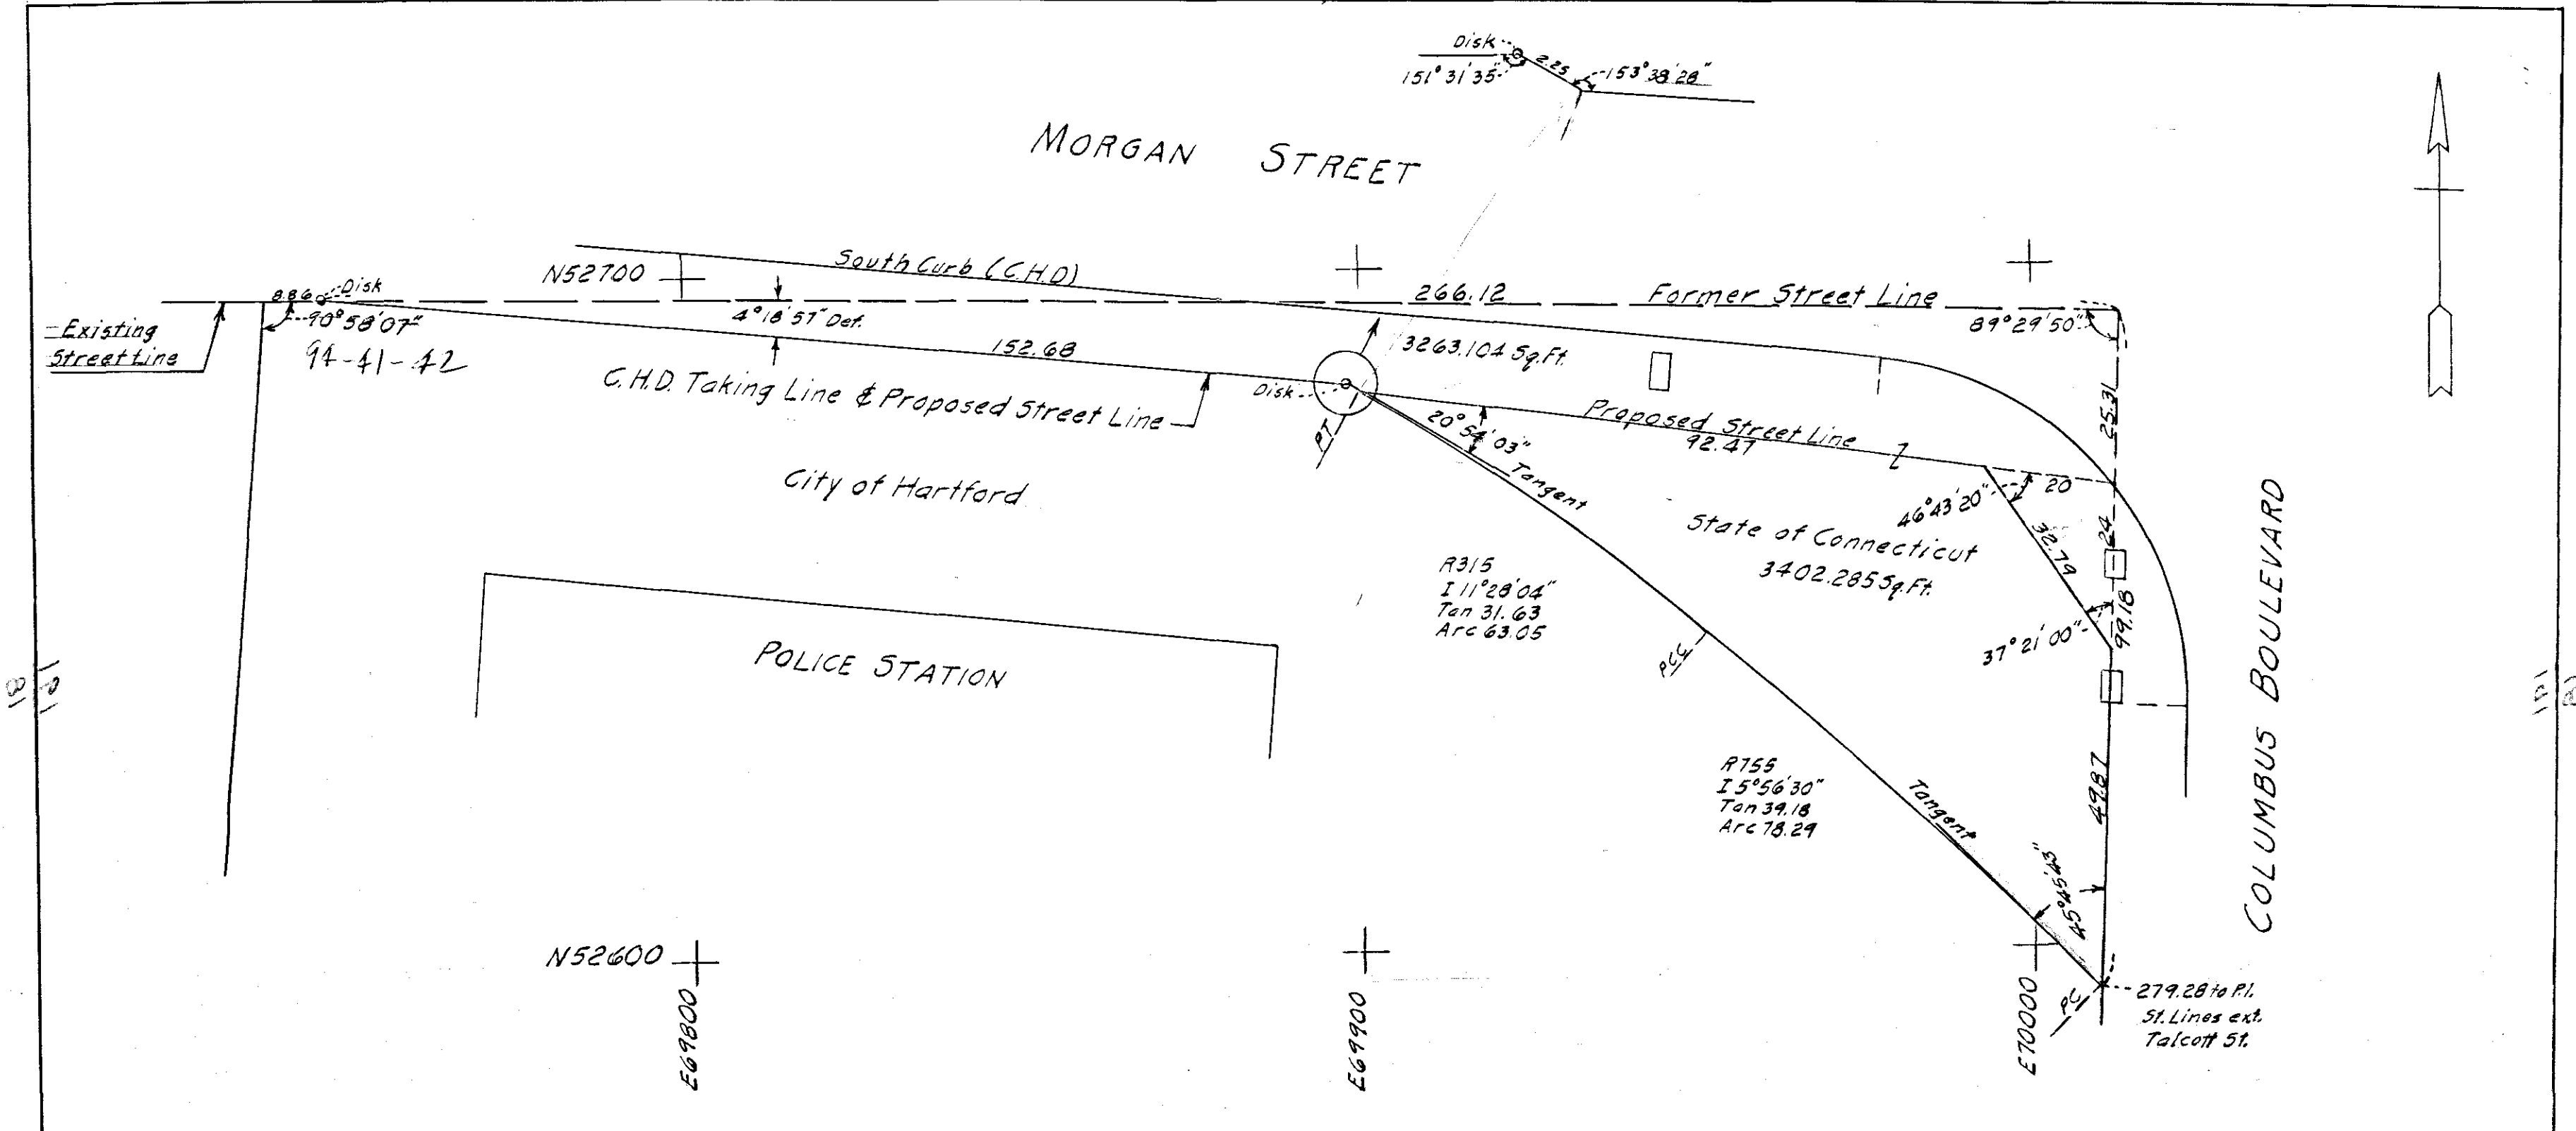

Notes 834, P.59

Remade April, 1968

CITY OF HARTFORD
DEPARTMENT OF ENGINEERING
SCALE 1"=20' JULY 1966
DAYBOOK No. 09950