
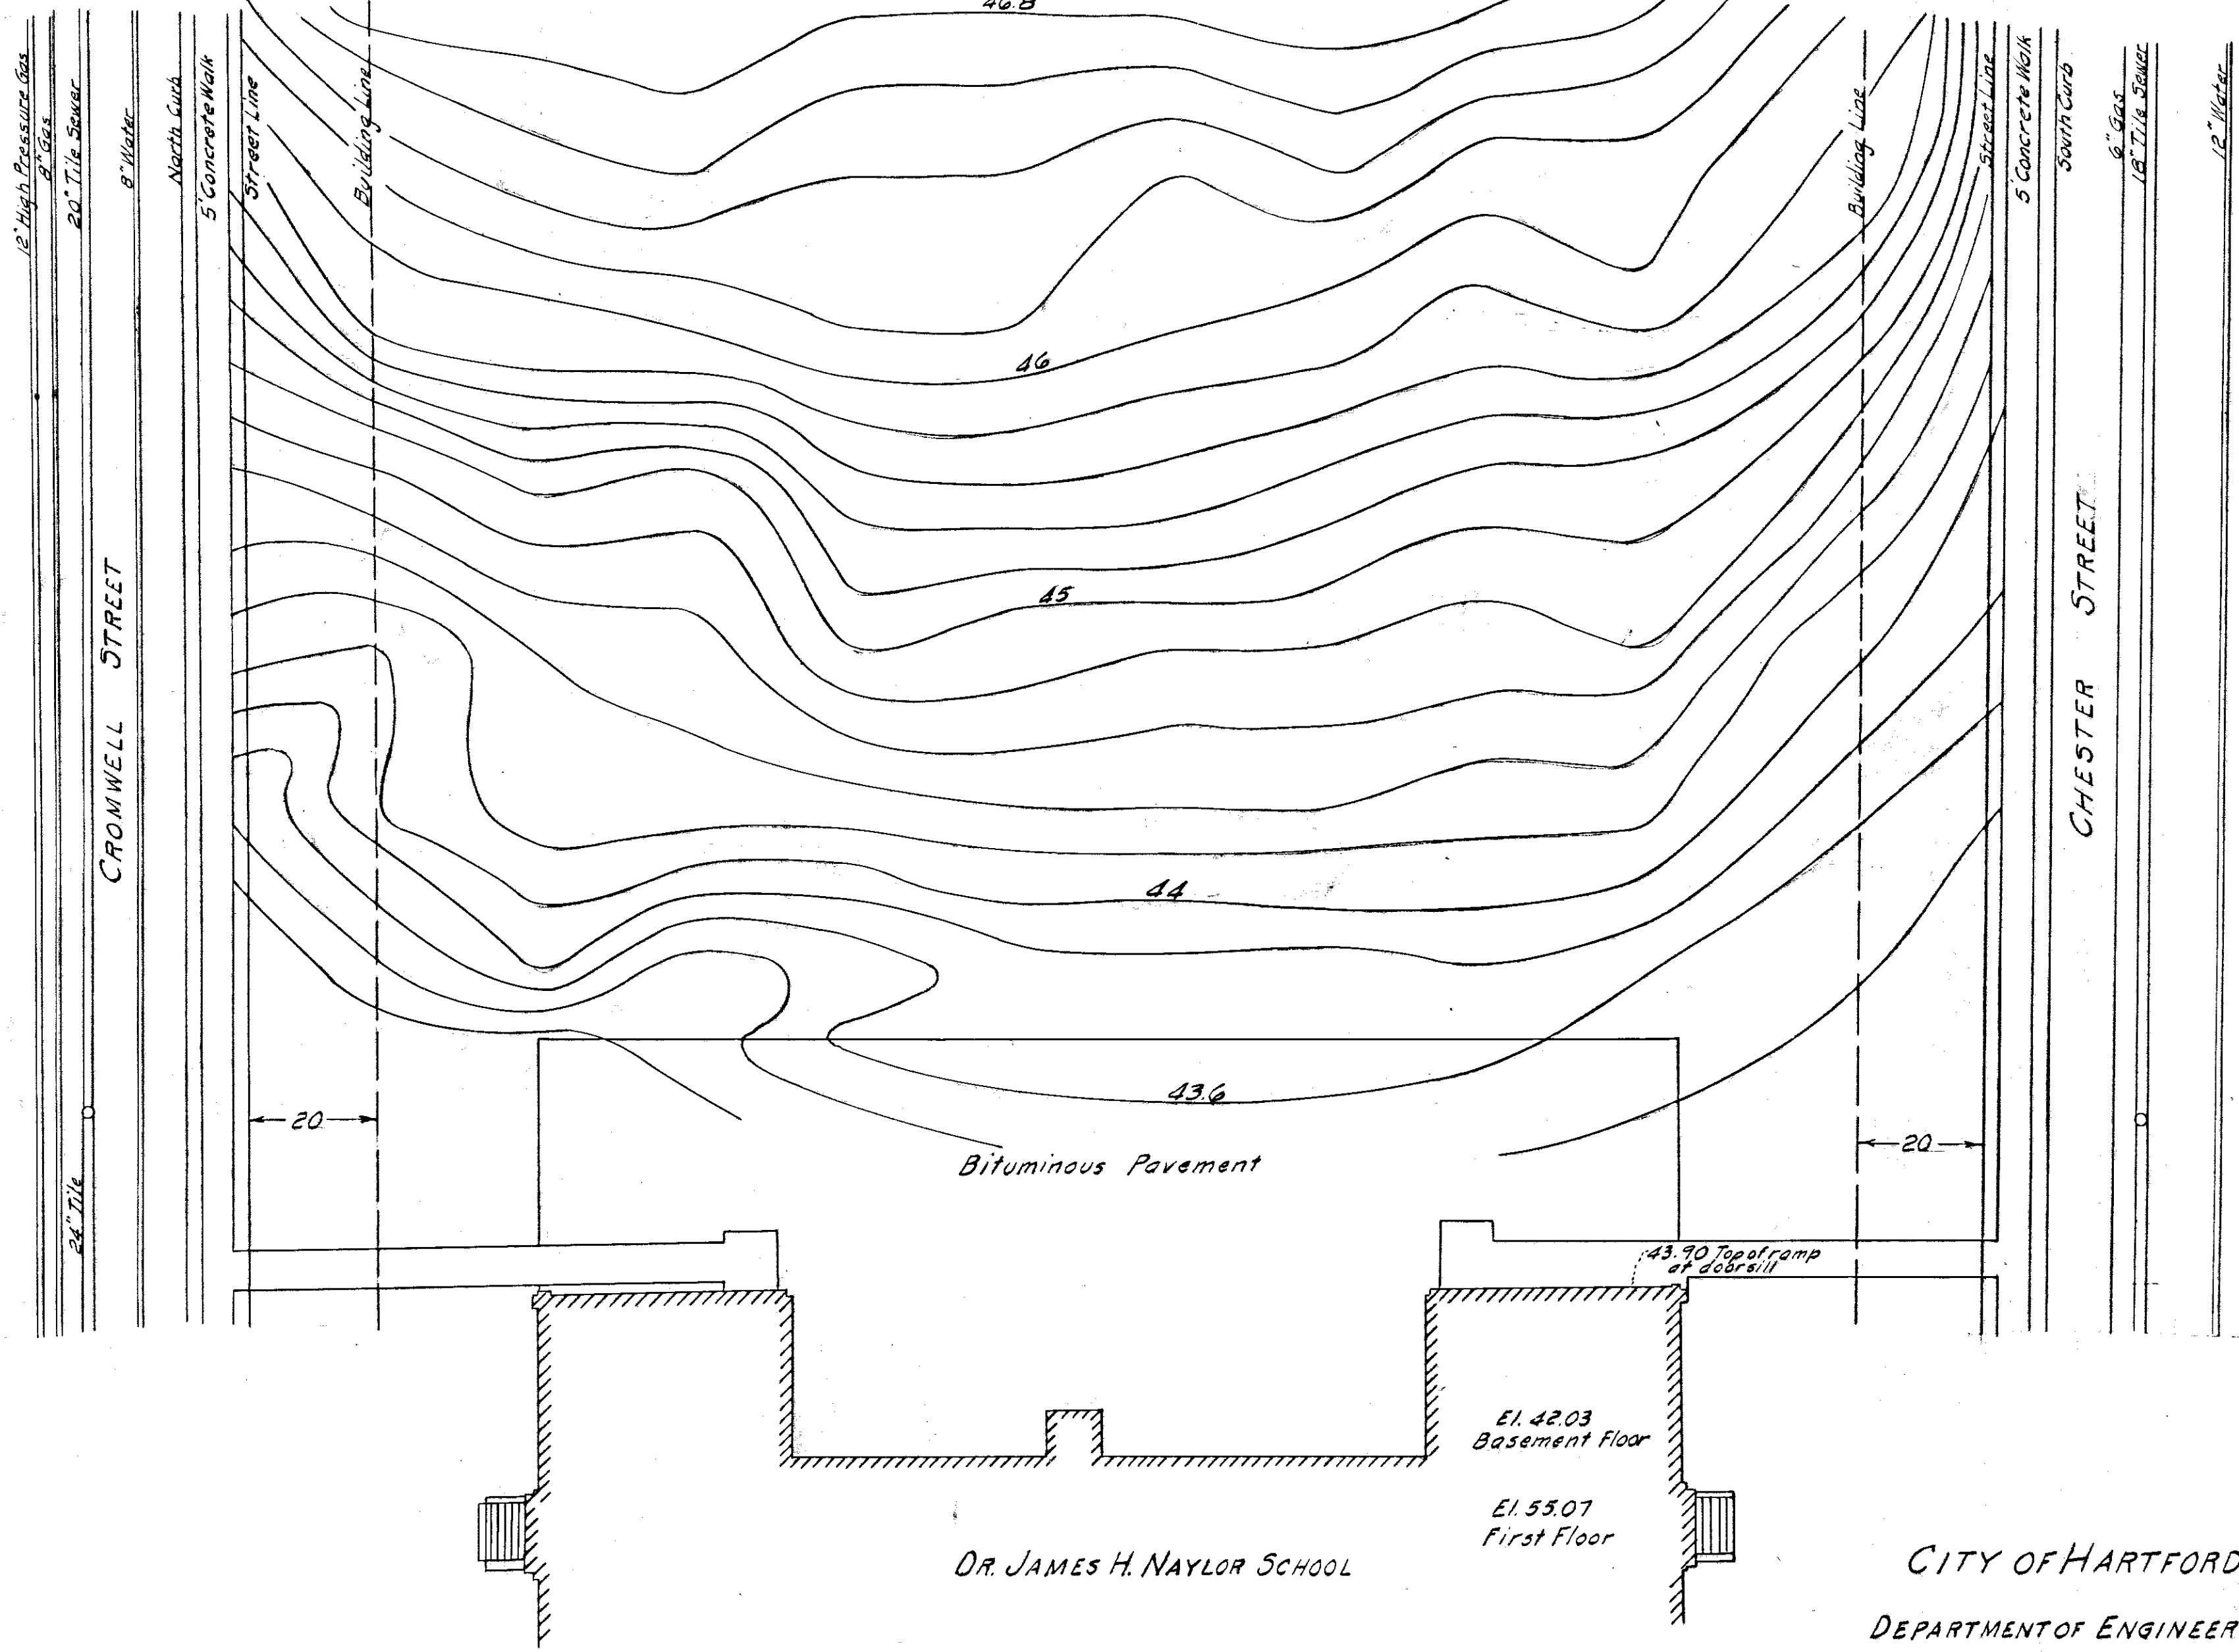


183

181

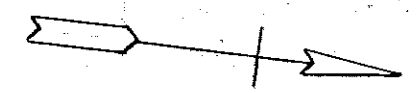

DR. JAMES H. NAYLOR SCHOOL

E1. 42.03
Basement Floor

E1. 53.07
First Floor

43.90 Top of ramp
at door sill

CITY OF HARTFORD

DEPARTMENT OF ENGINEERING

SCALE 1"=20' MAY 1964

DAYBOOK No. 09820

181

183