


CROSS-SECTIONS ON SUMMIT STREET - See Plan 82-15 Profile 185-2
 Scale $\begin{matrix} \text{Hor. } 1" = 10' \\ \text{Vert. } 1" = 10' \end{matrix}$

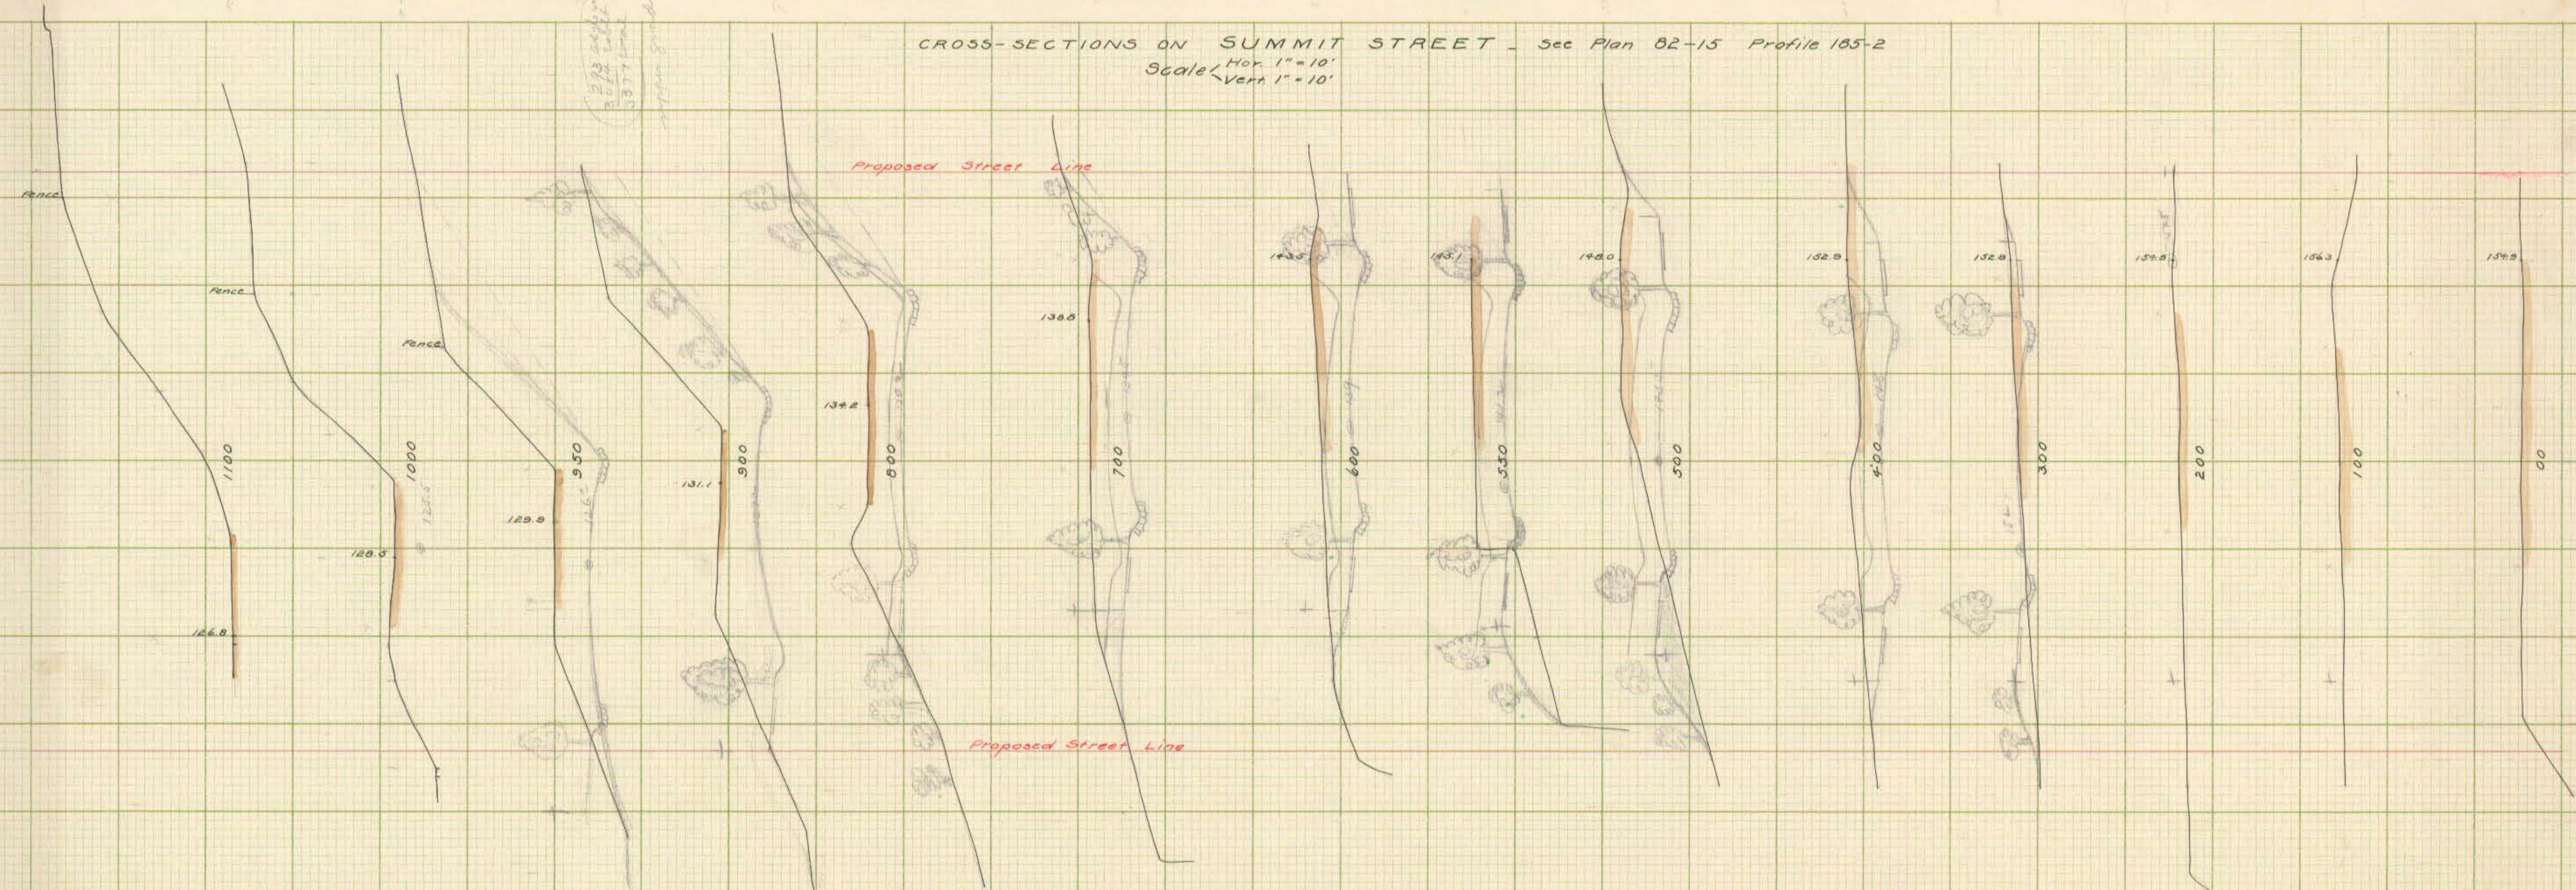

CITY ENGINEER'S OFFICE,
 HARTFORD, CONN.

STREET & MISCELLANEOUS DEPT.

Date April 17-1900 Day Book No. 0053

Notes Vol. 151 pp. 104-107

City Engineer