


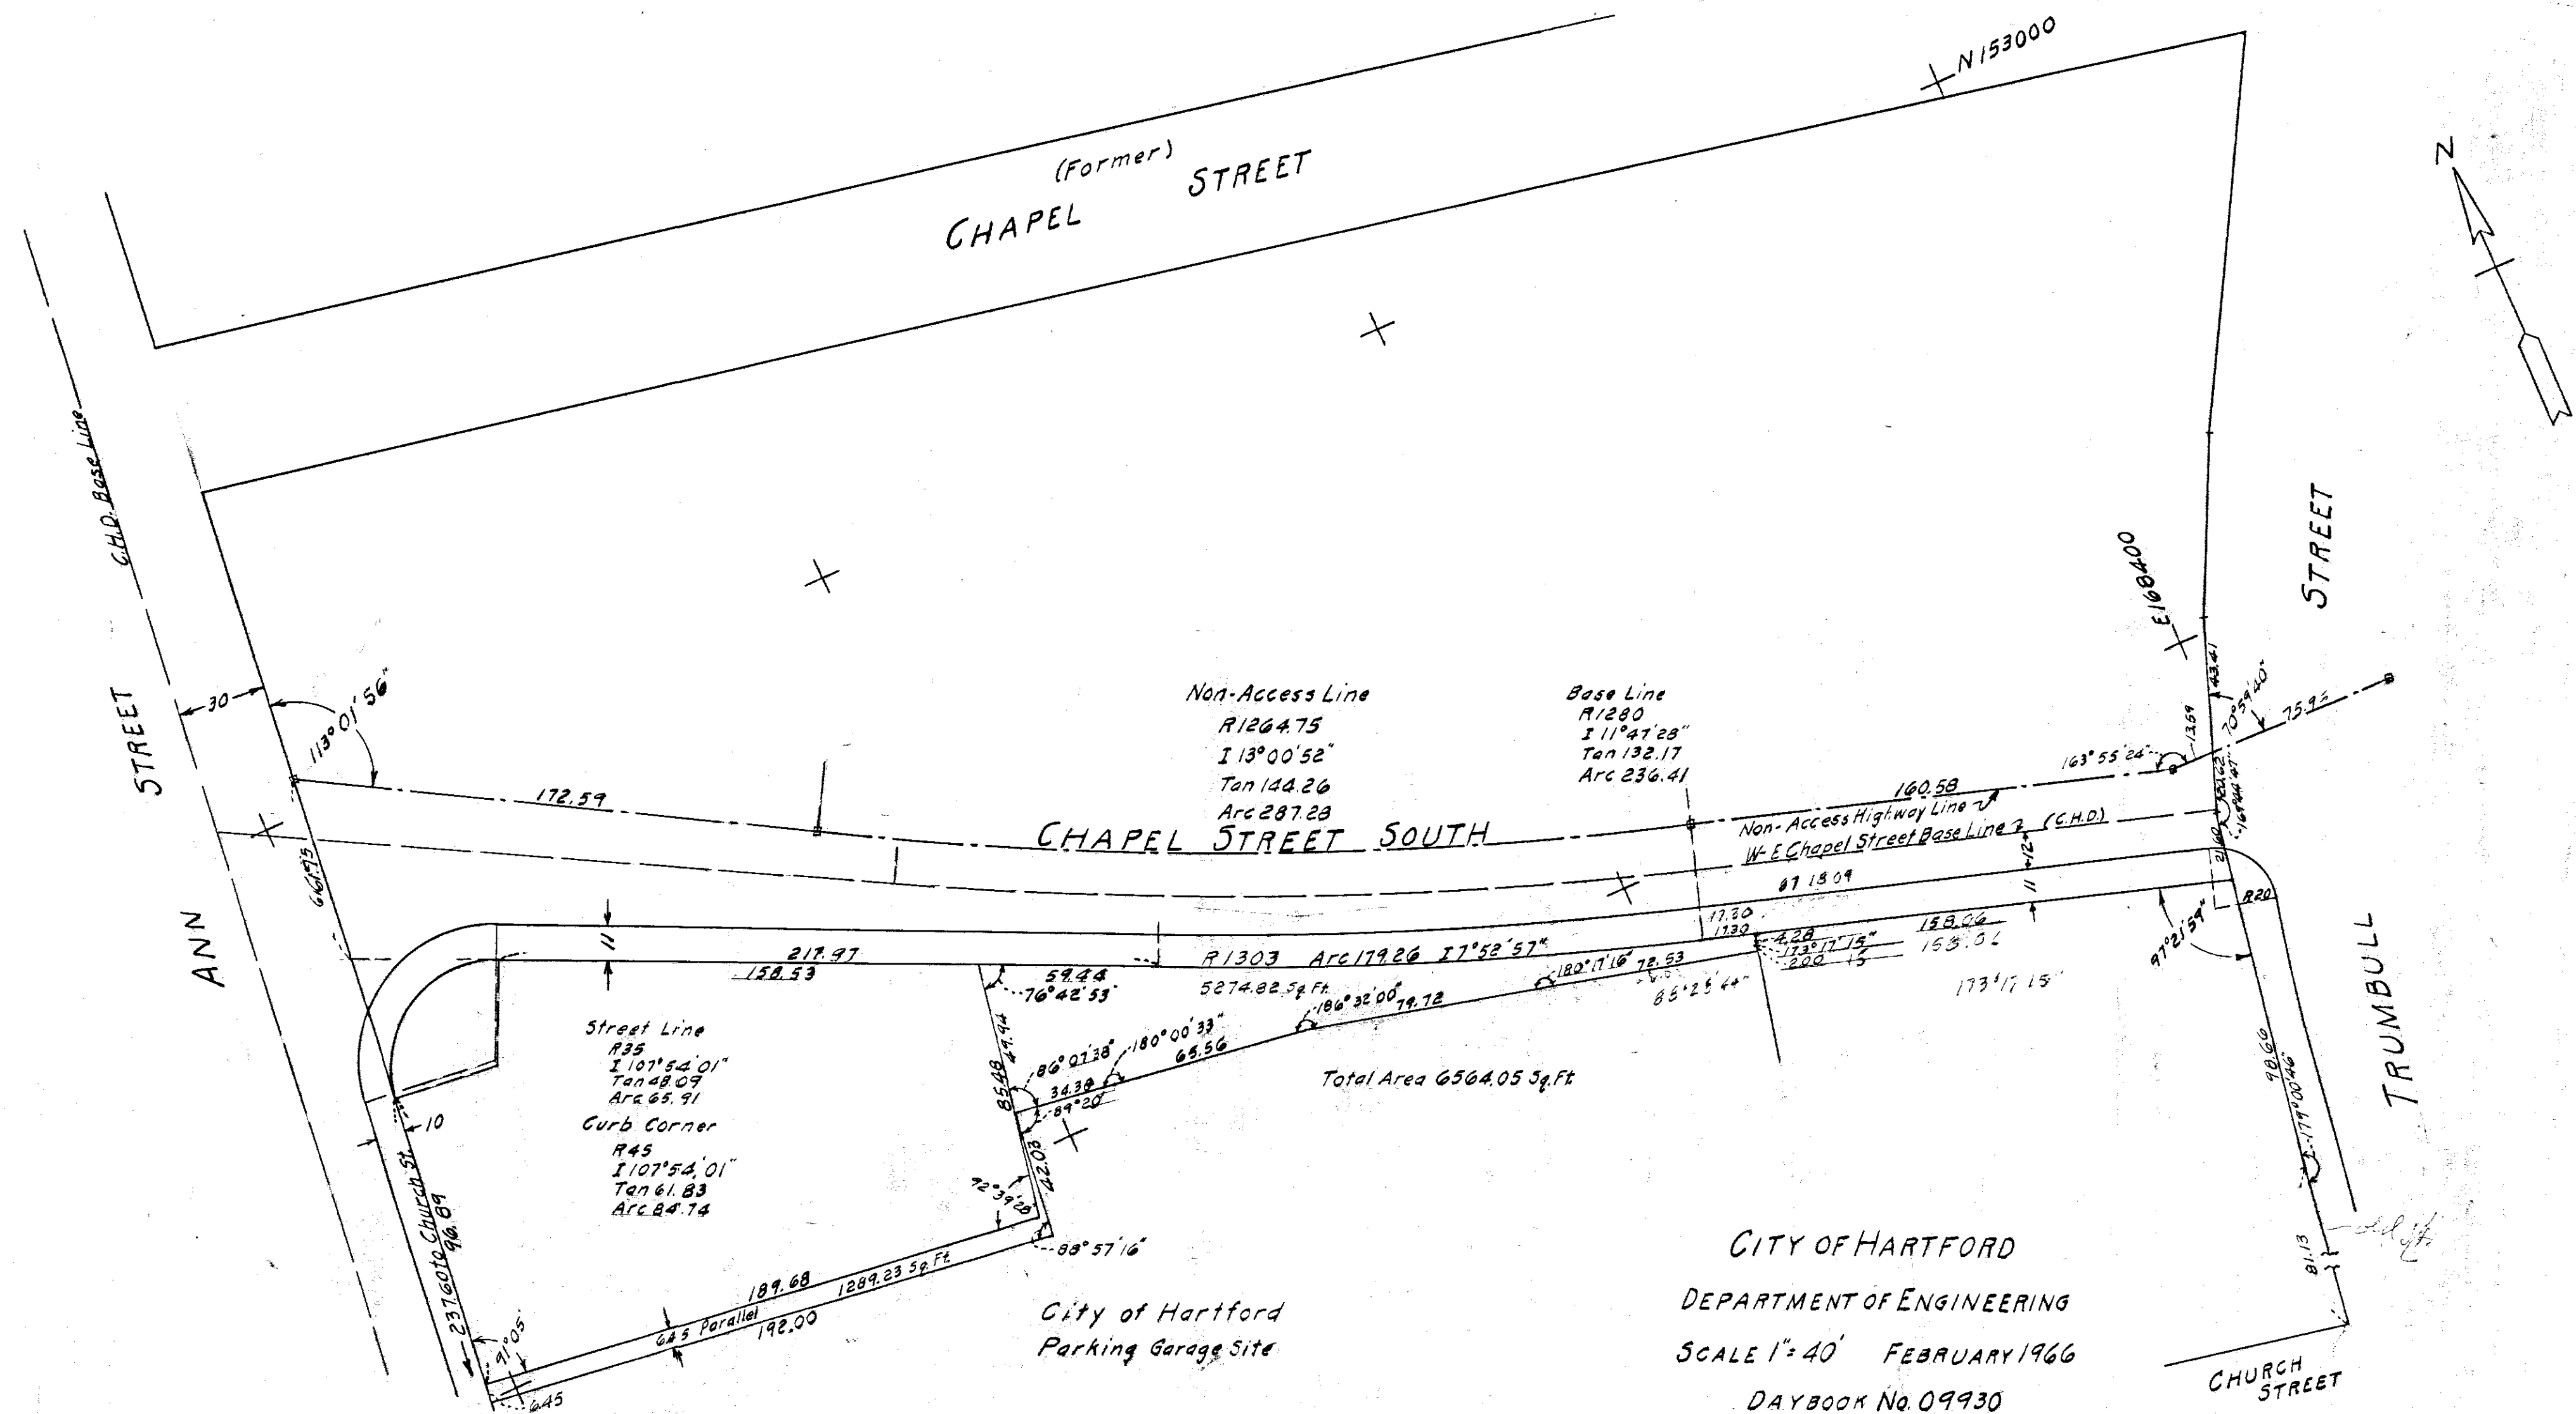

CITY OF HARTFORD

DEPARTMENT OF ENGINEERING

SCALE 1" = 40' FEBRUARY 1966

DAYBOOK No. 09930