


CEDAR STREET.

SCALE — $\begin{matrix} 1" = 10' \text{ (Vert)} \\ 1" = 50' \text{ (Hori)} \end{matrix}$

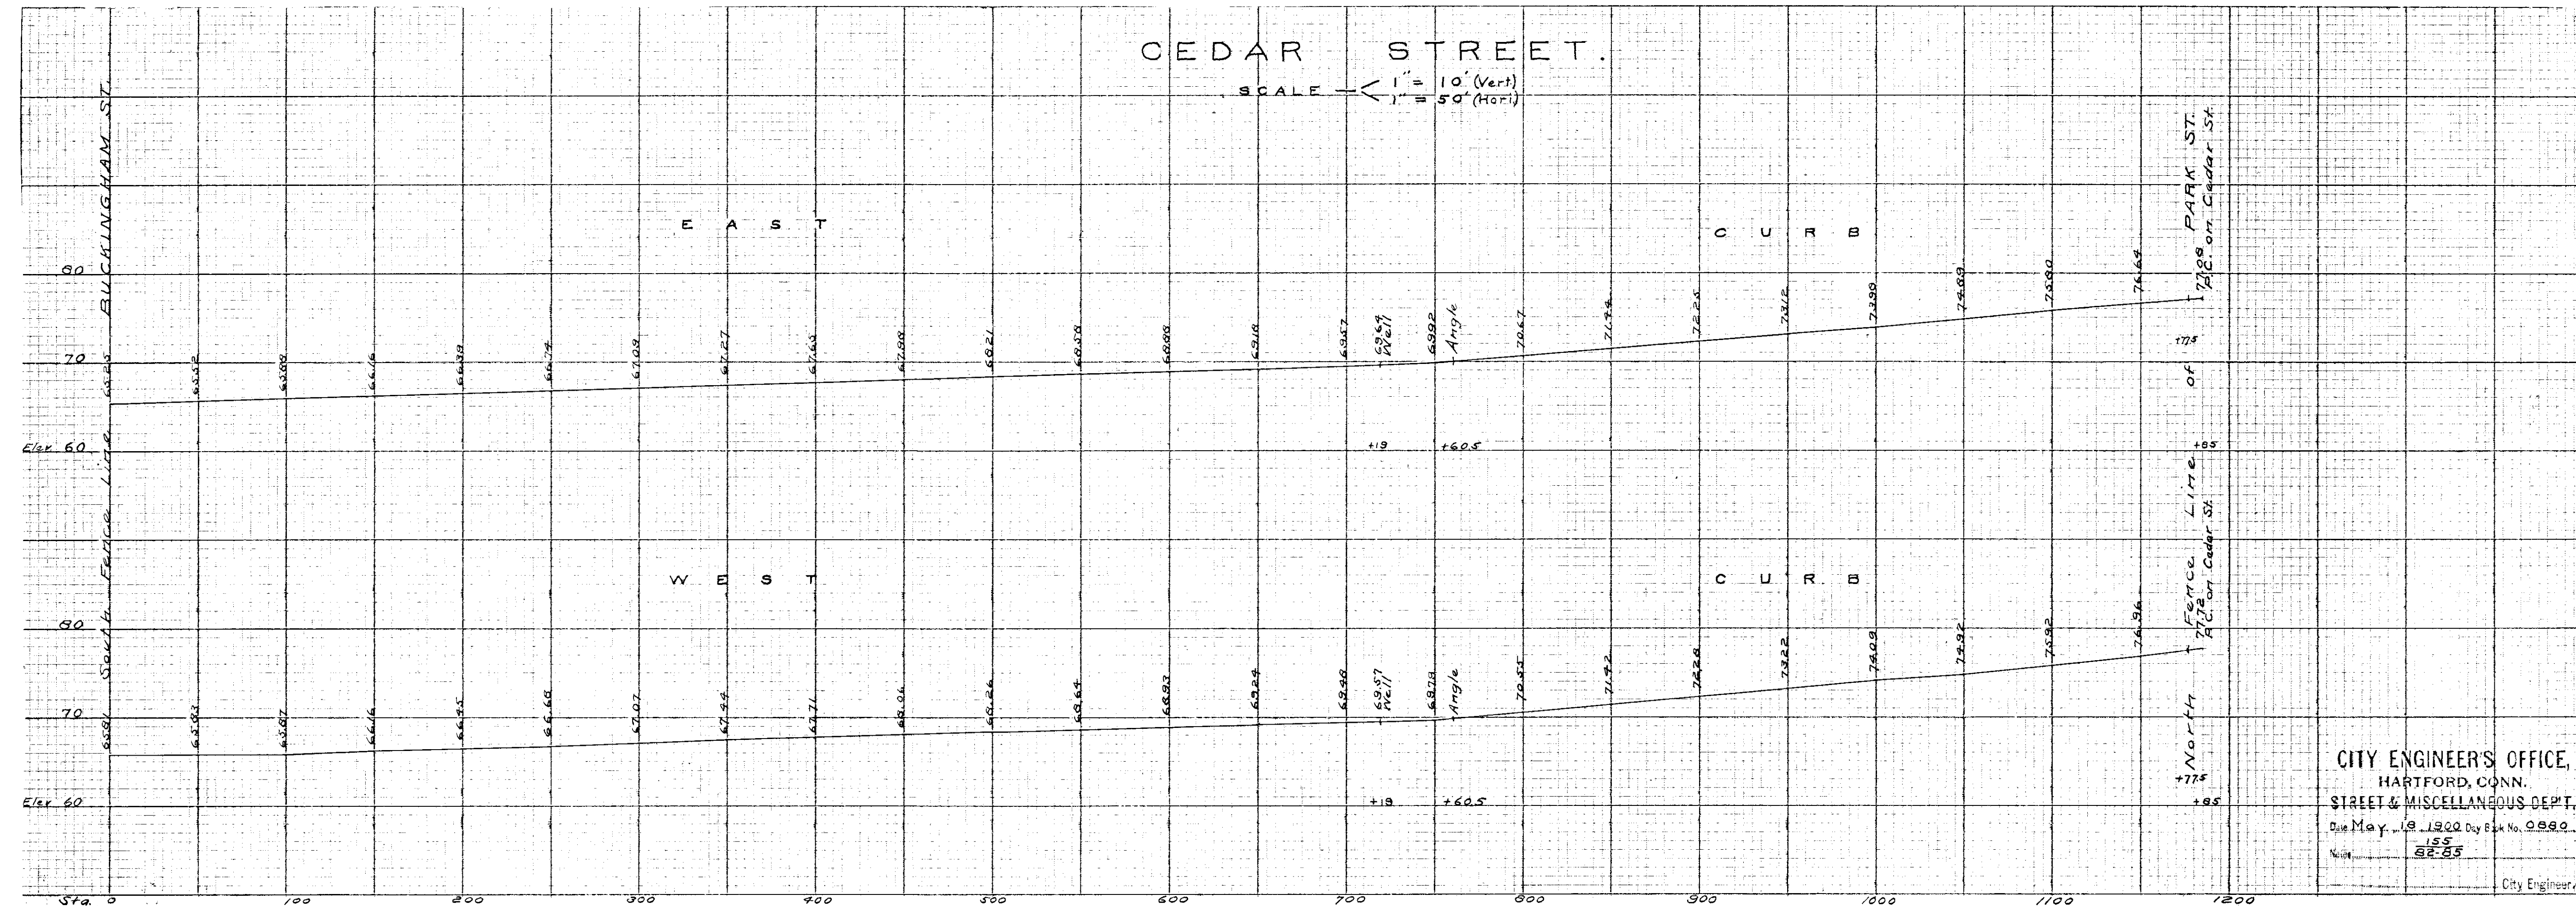

CITY ENGINEER'S OFFICE,
HARTFORD, CONN.
STREET & MISCELLANEOUS DEPT.
Date May 18 1900 Day Book No. 0880
155
82-85
City Engineer.