


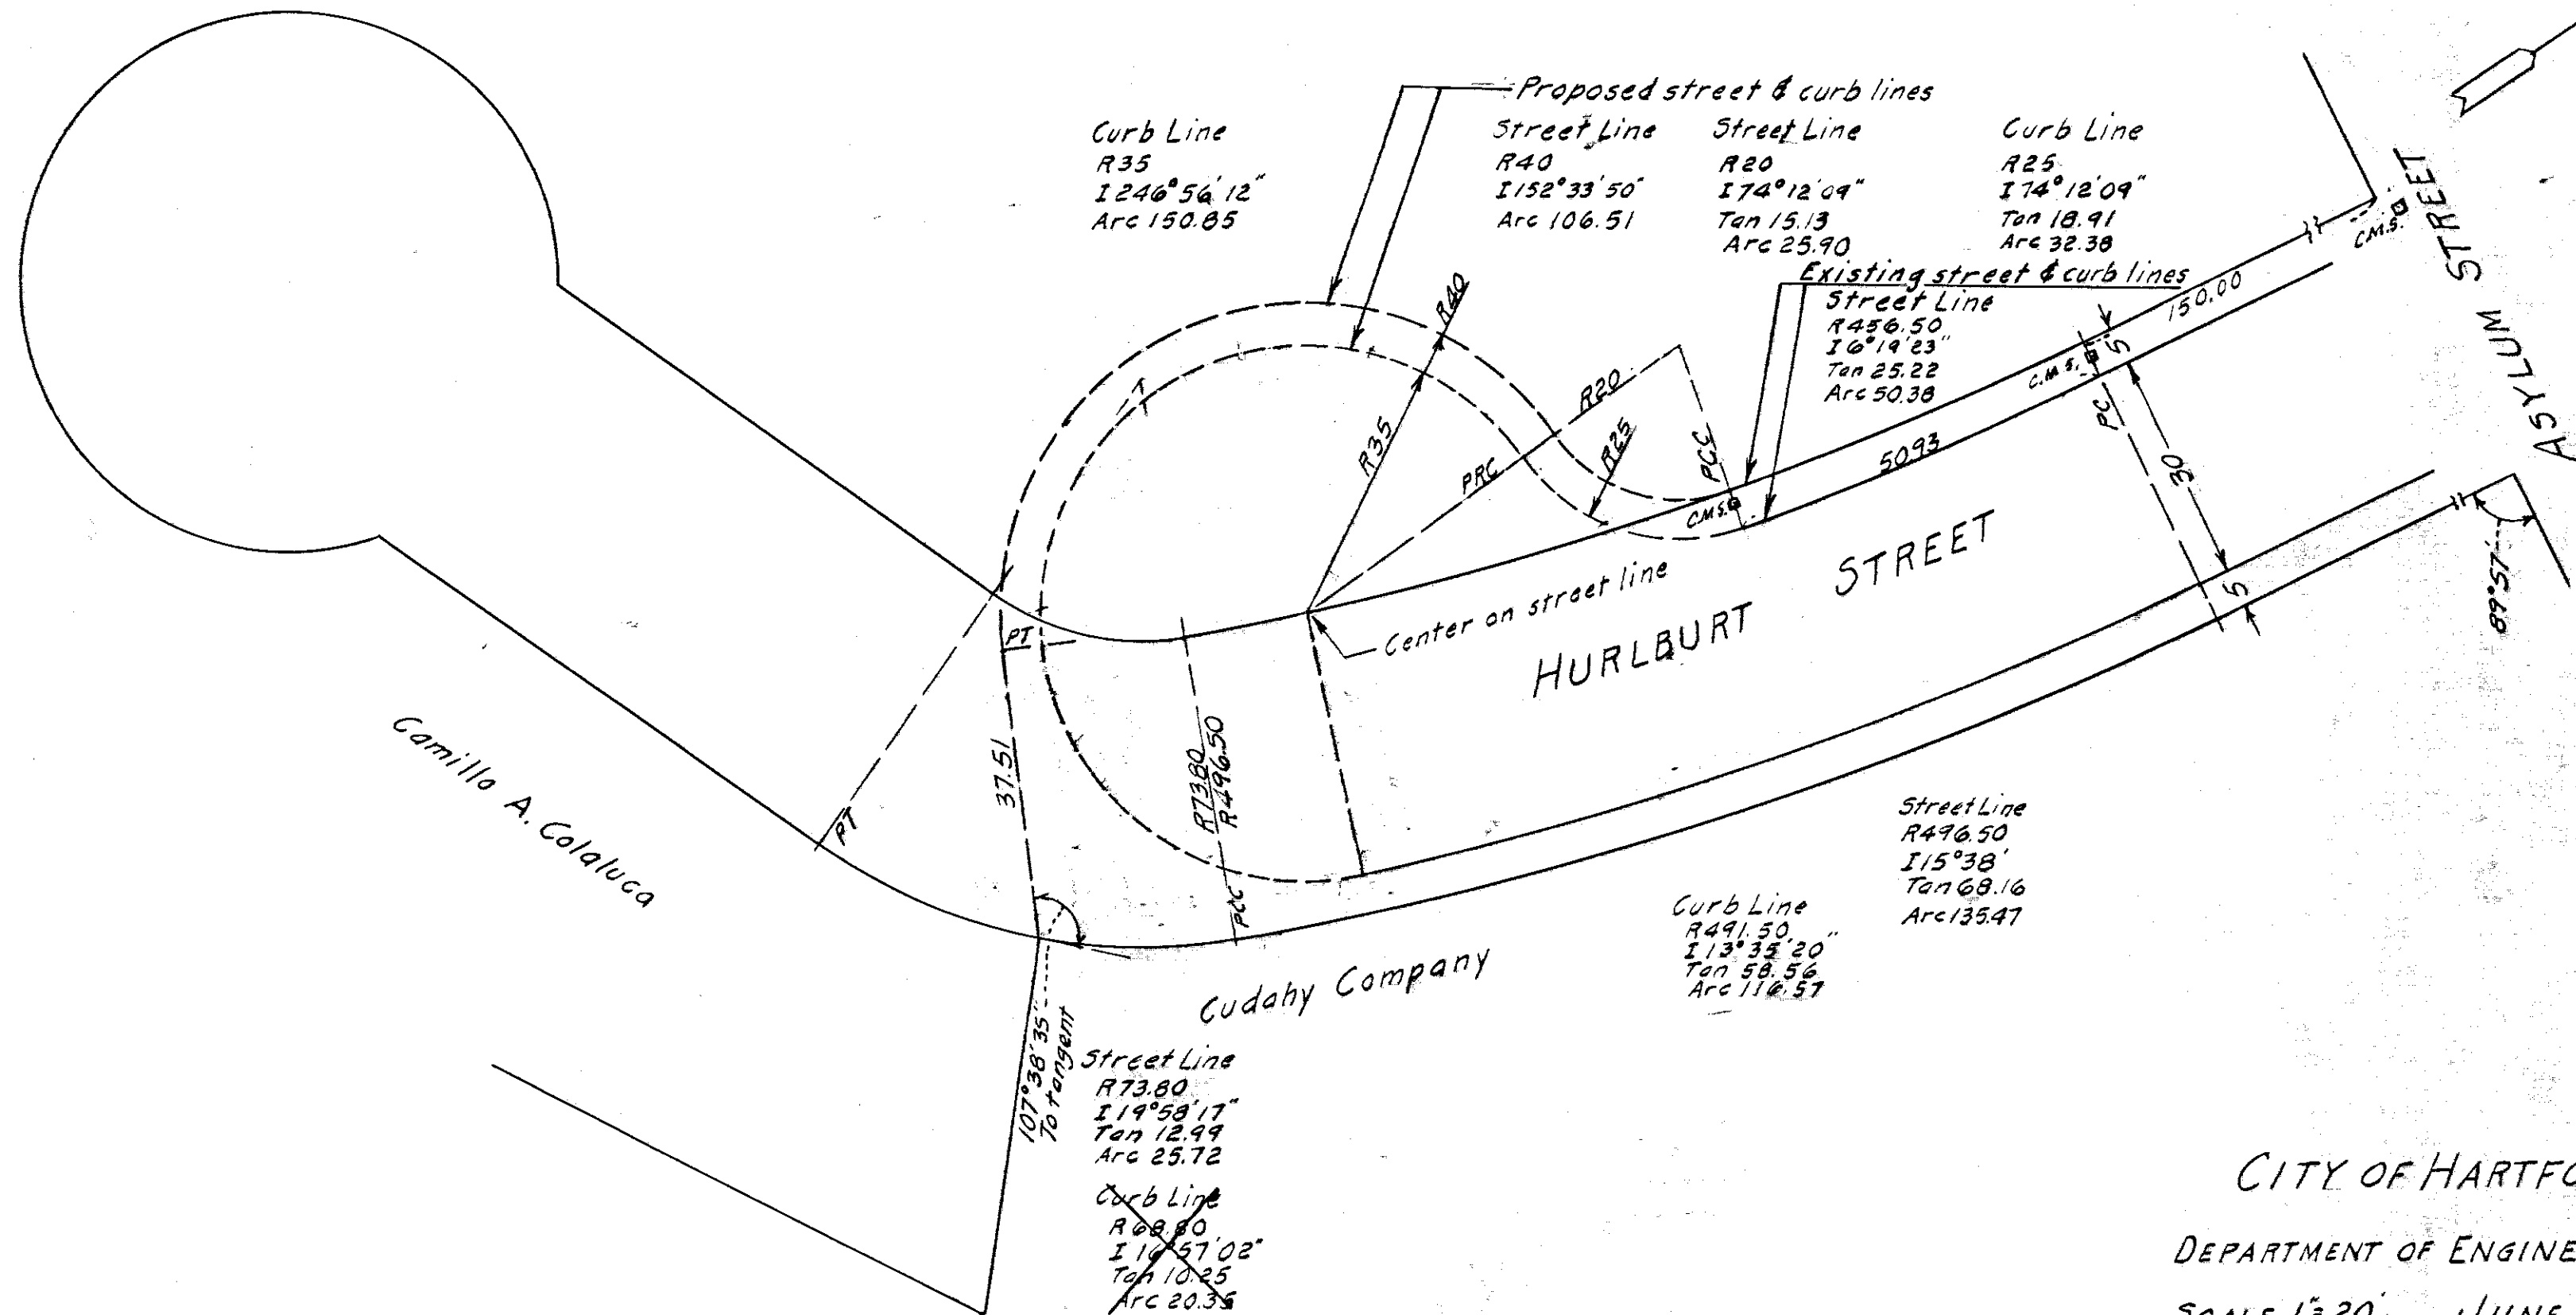

CITY OF HARTFORD
 DEPARTMENT OF ENGINEERING
 SCALE 1"=20' JUNE 1968
 DAYBOOK No. 010038