
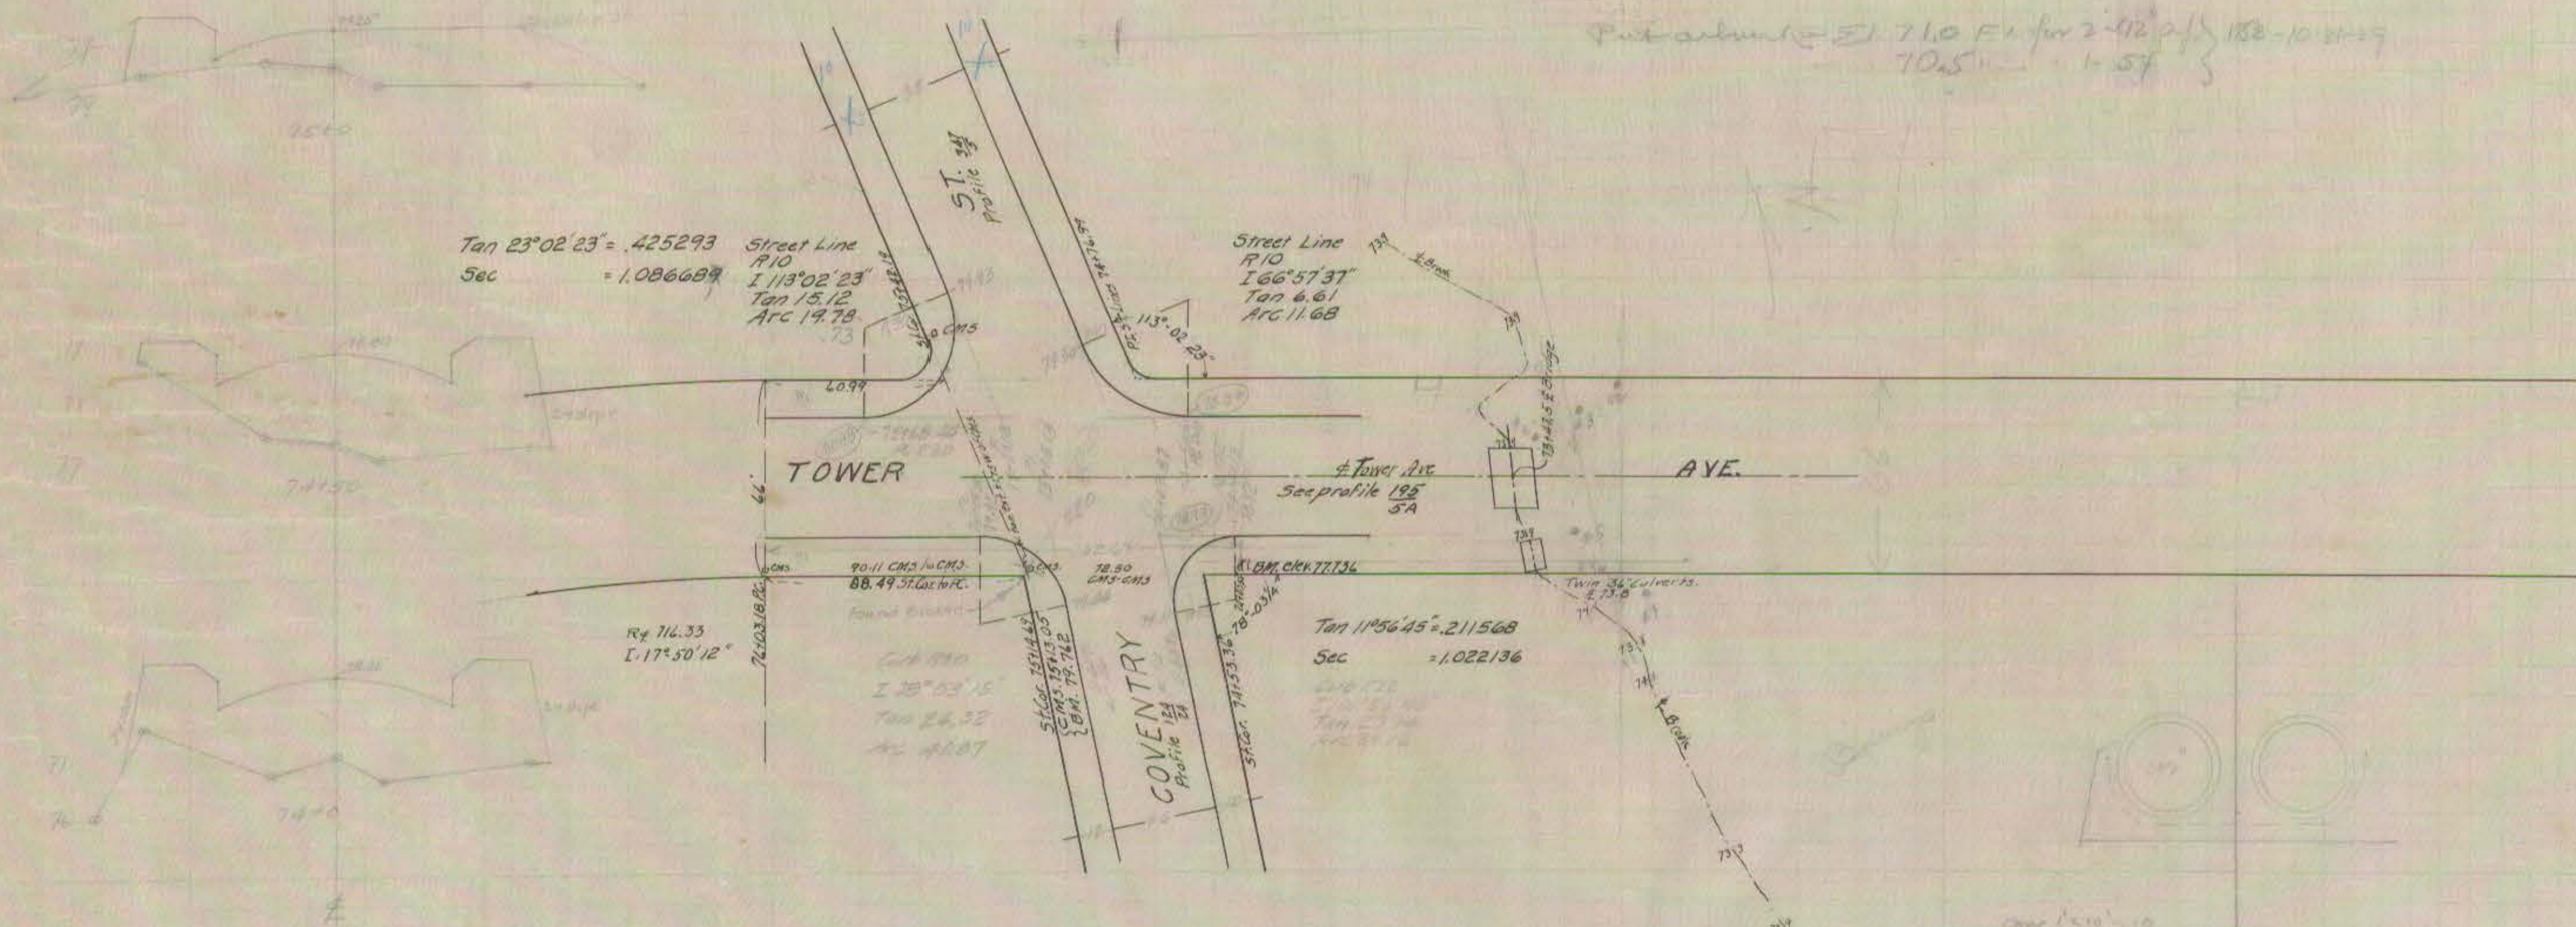
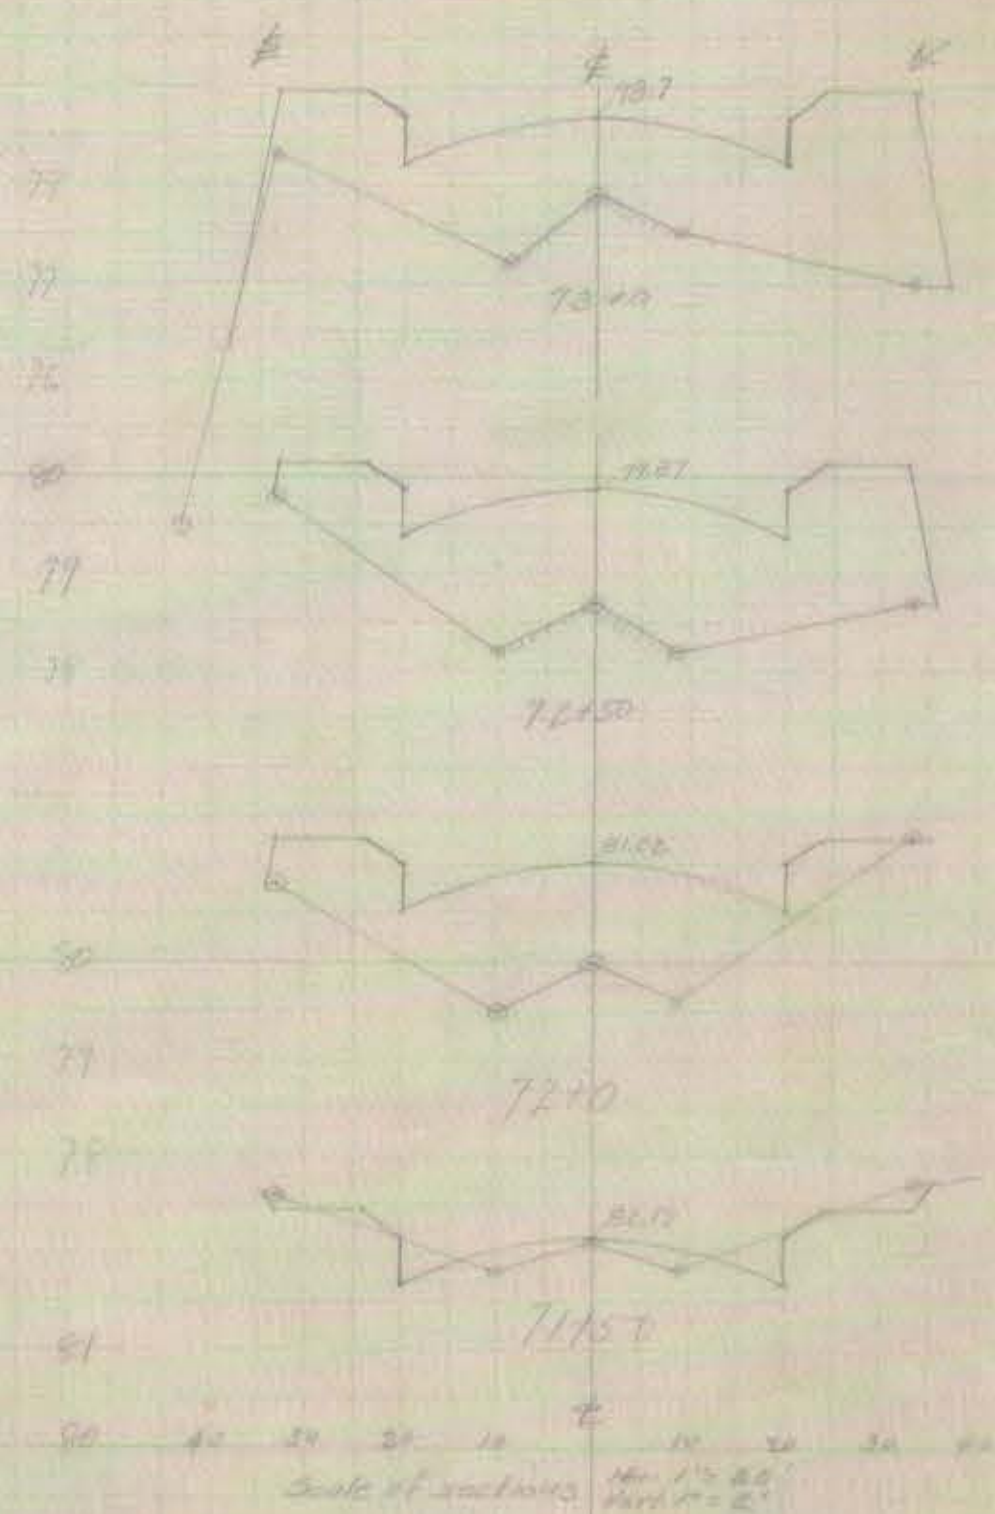


78+0 77+0 76+0 75+0 74+0 73+0 72+0 71+0 70+0

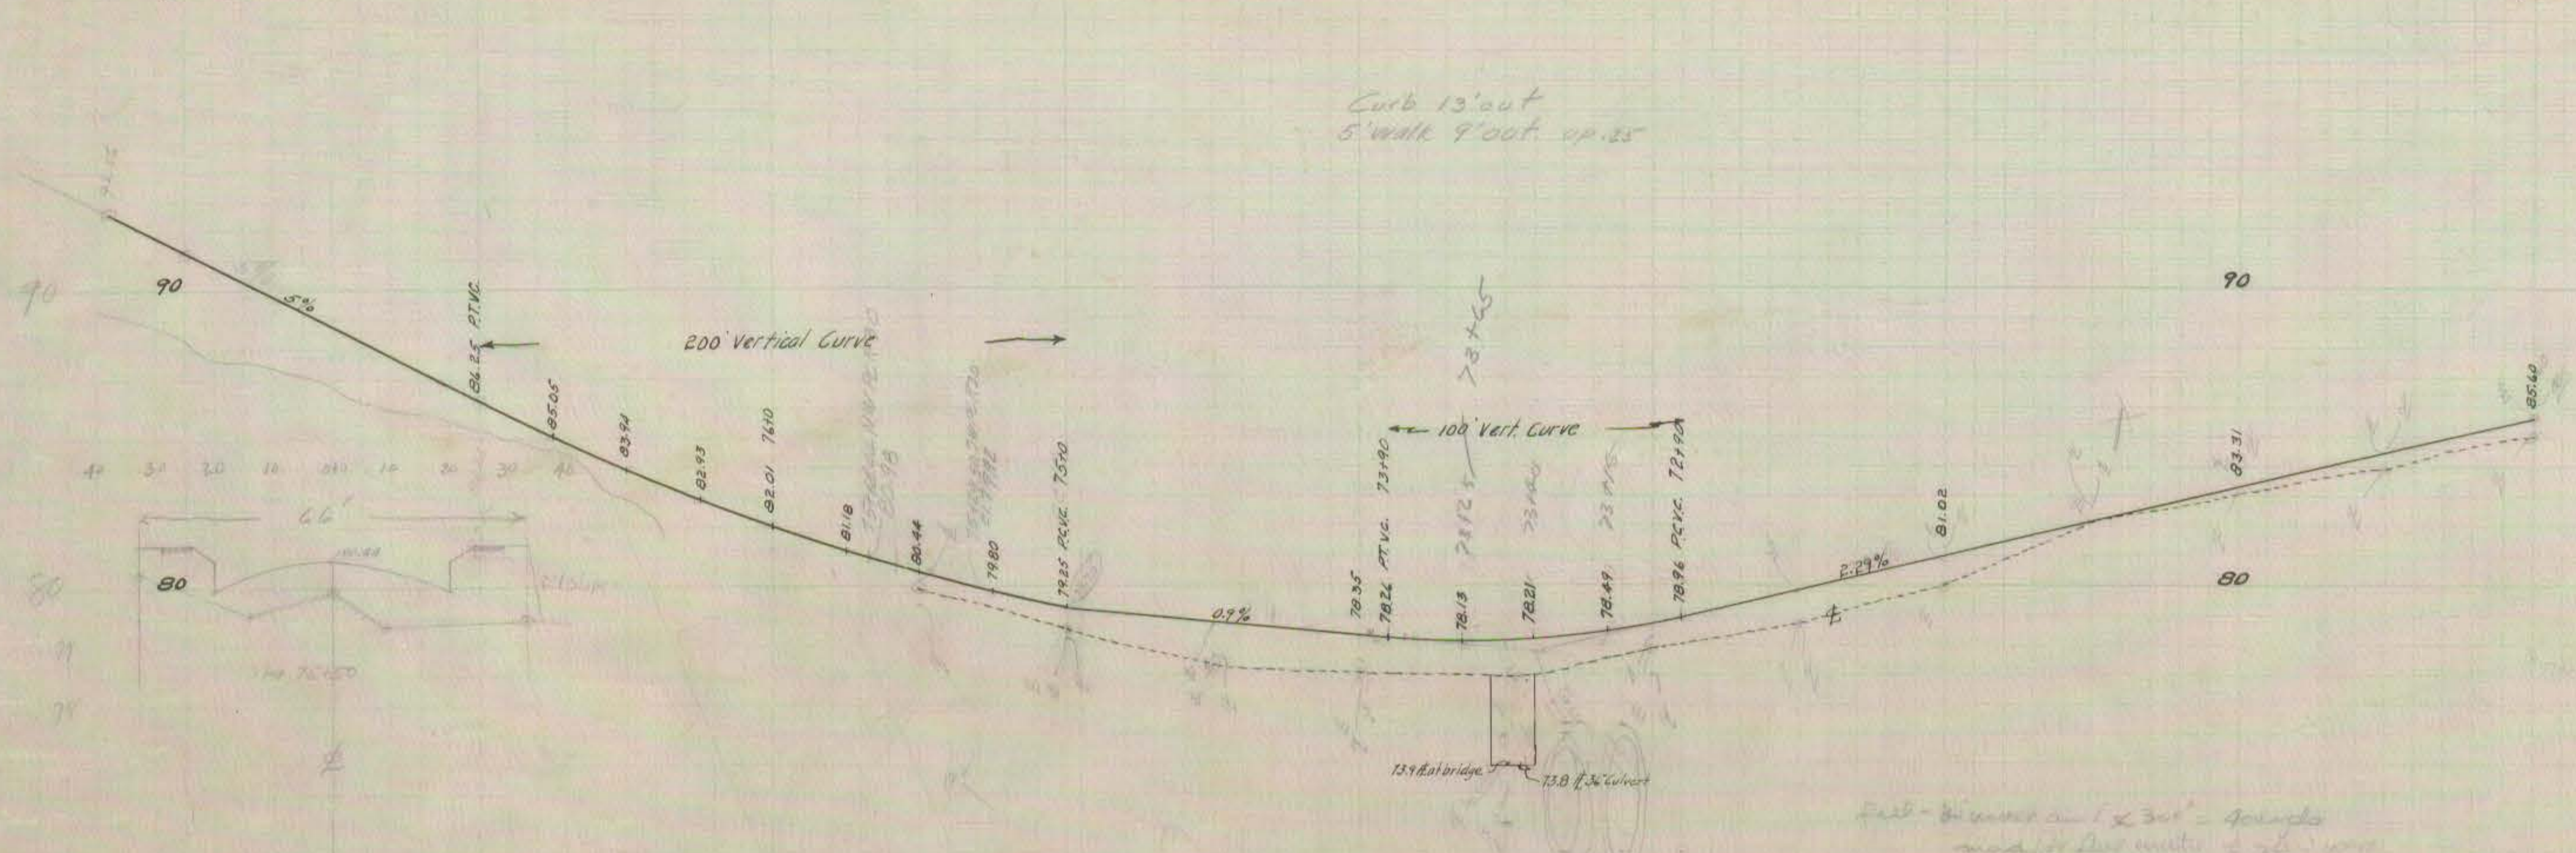

File with Tower Ave Profile

cut from J. Co. 10-30-29

3' to 4'	3.50	4.50
4' to 5'	5.85	7.70



cut from J. Co. 10-30-29