


132

132

132

132

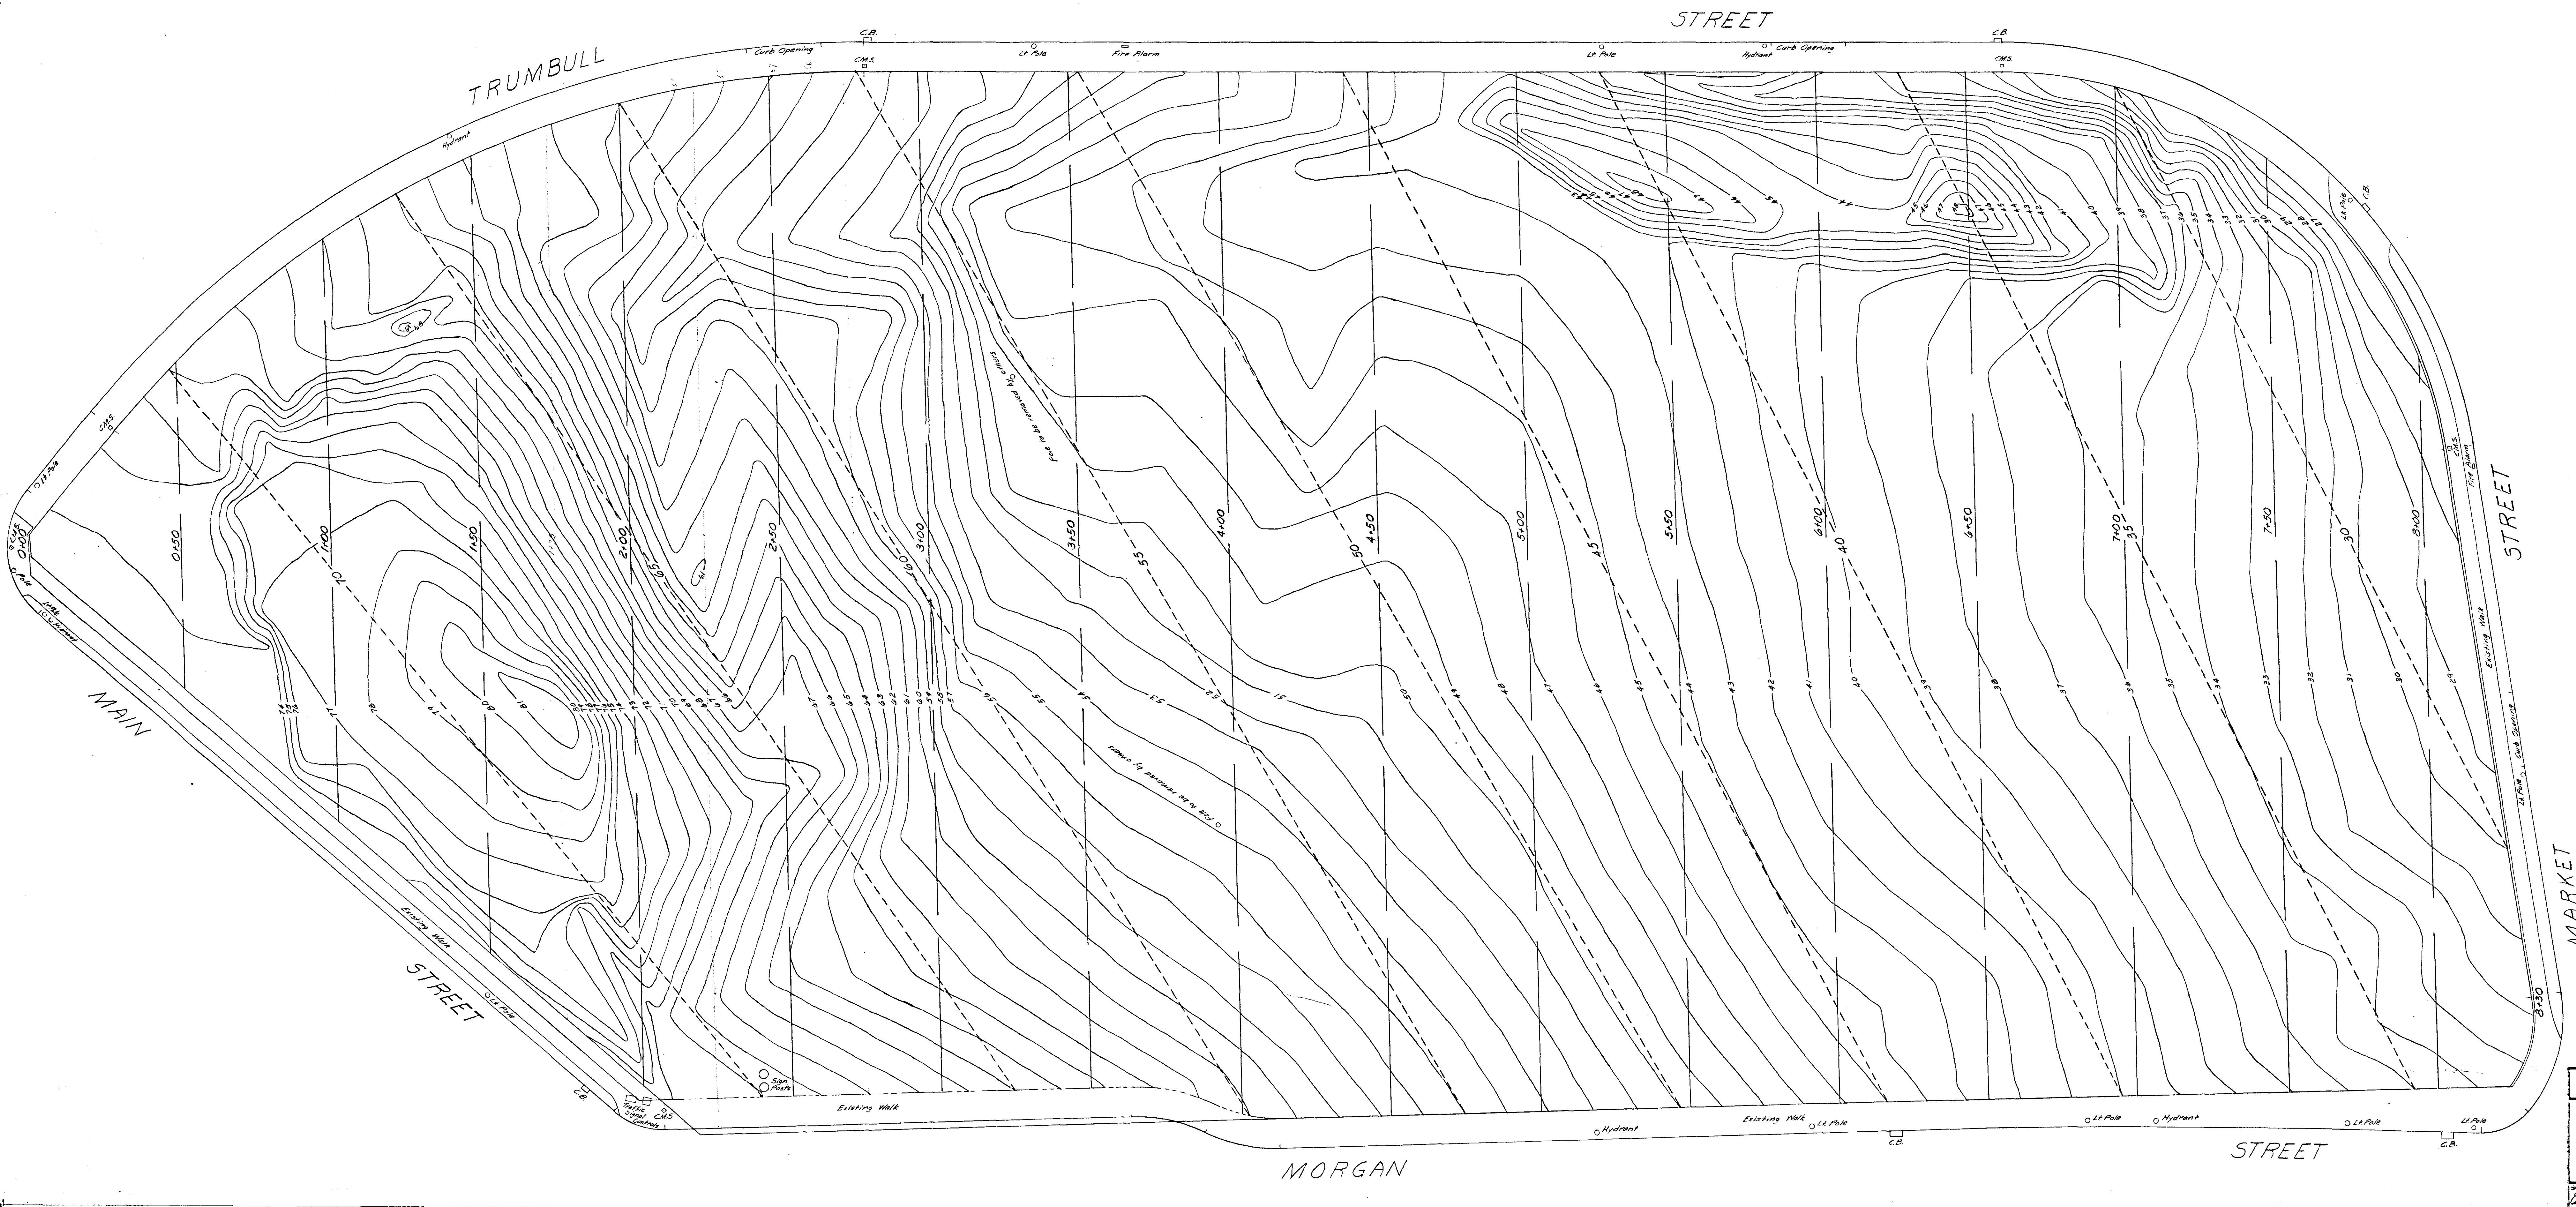

Base Line - North Street Line Morgan Street &  
North Street Line Extended  
41 - Existing Contours  
40 - Proposed Contours  
Back of Walk on  
Morgan Street  
C.M.S. City Merestane  
C.B. Catch Basin

|                                                            |                                       |                                    |
|------------------------------------------------------------|---------------------------------------|------------------------------------|
| CITY OF HARTFORD, CONNECTICUT<br>DEPARTMENT OF ENGINEERING |                                       |                                    |
| WINDSOR STREET<br>PROJECT                                  |                                       |                                    |
| GRADING<br>TRACT 12                                        |                                       |                                    |
| SCALE: 1"=30'                                              |                                       |                                    |
| SUBMITTED<br><i>Paul J. Riddick</i>                        | RECOMMENDED<br><i>Paul J. Riddick</i> | APPROVED<br><i>Paul J. Riddick</i> |
| DIVISION ENGINEER                                          | ASST. CITY ENG.                       | CITY ENGINEER                      |
| DESIGN<br><i>P.R.L.</i>                                    | DRAWN<br><i>P.R.L.</i>                | CHECK<br><i>P.R.L.</i>             |
| DATE JAN. 1966                                             |                                       | DAYBOOK NO. 04421-A                |