


PLAN OF THE CULVERT.
ON FARMINGTON AVENUE.

East of Forest Street

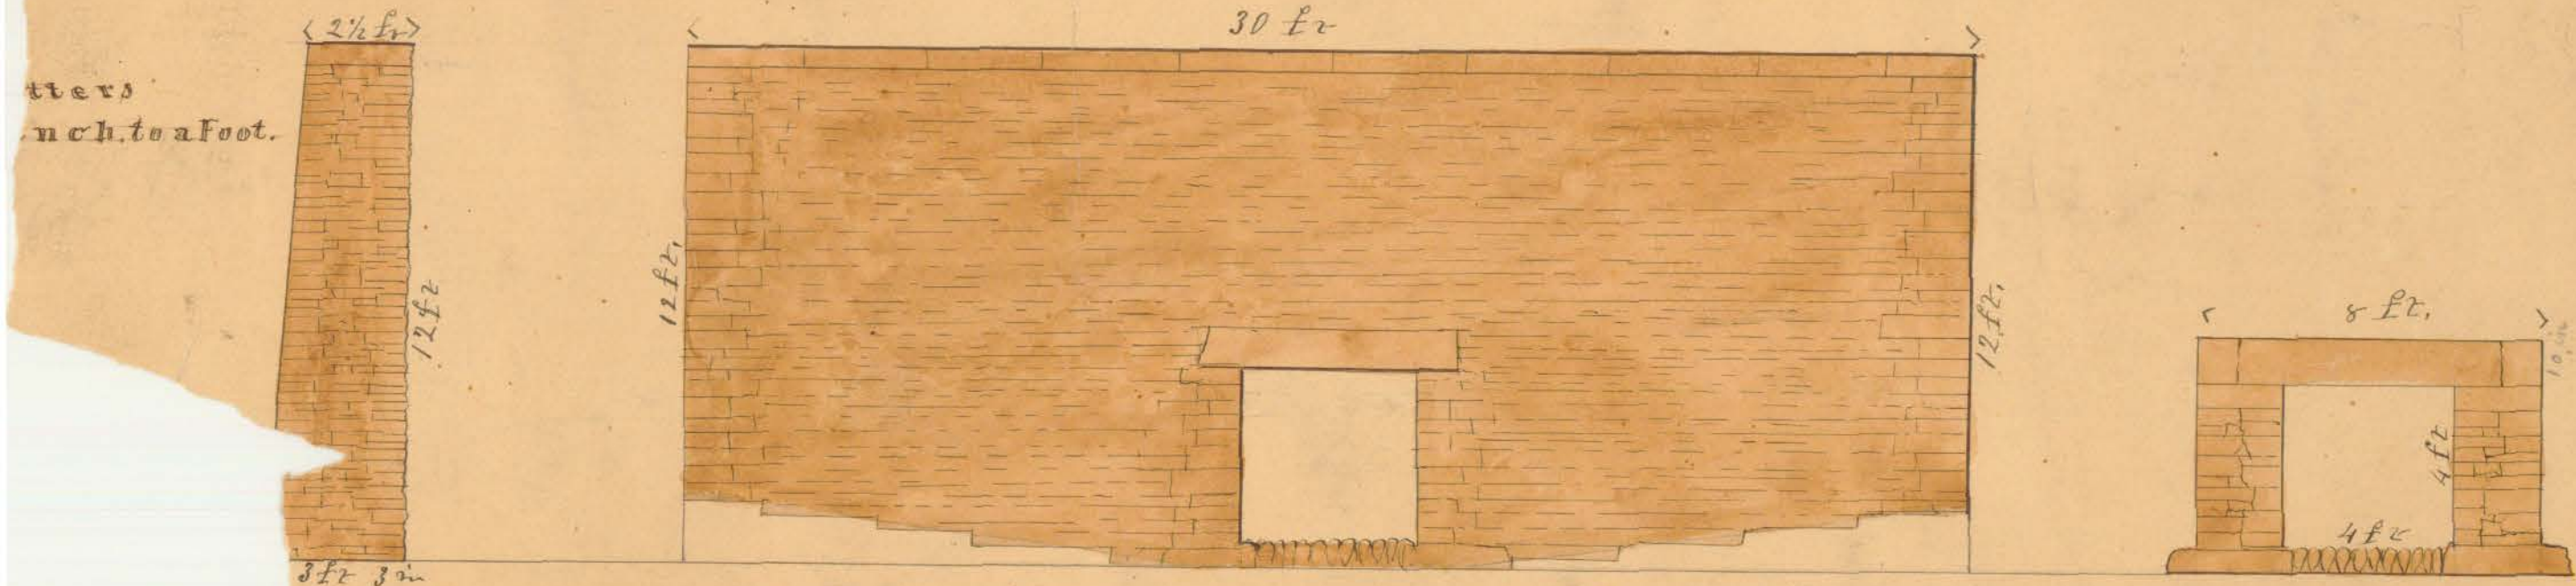

SCALE 1/4 inch, to a foot.

Drawn By,

N. Starkweather.

Aug. 1857.

Width of Highway. 66, ft

221, Perch Masonry. — Estimated. —