

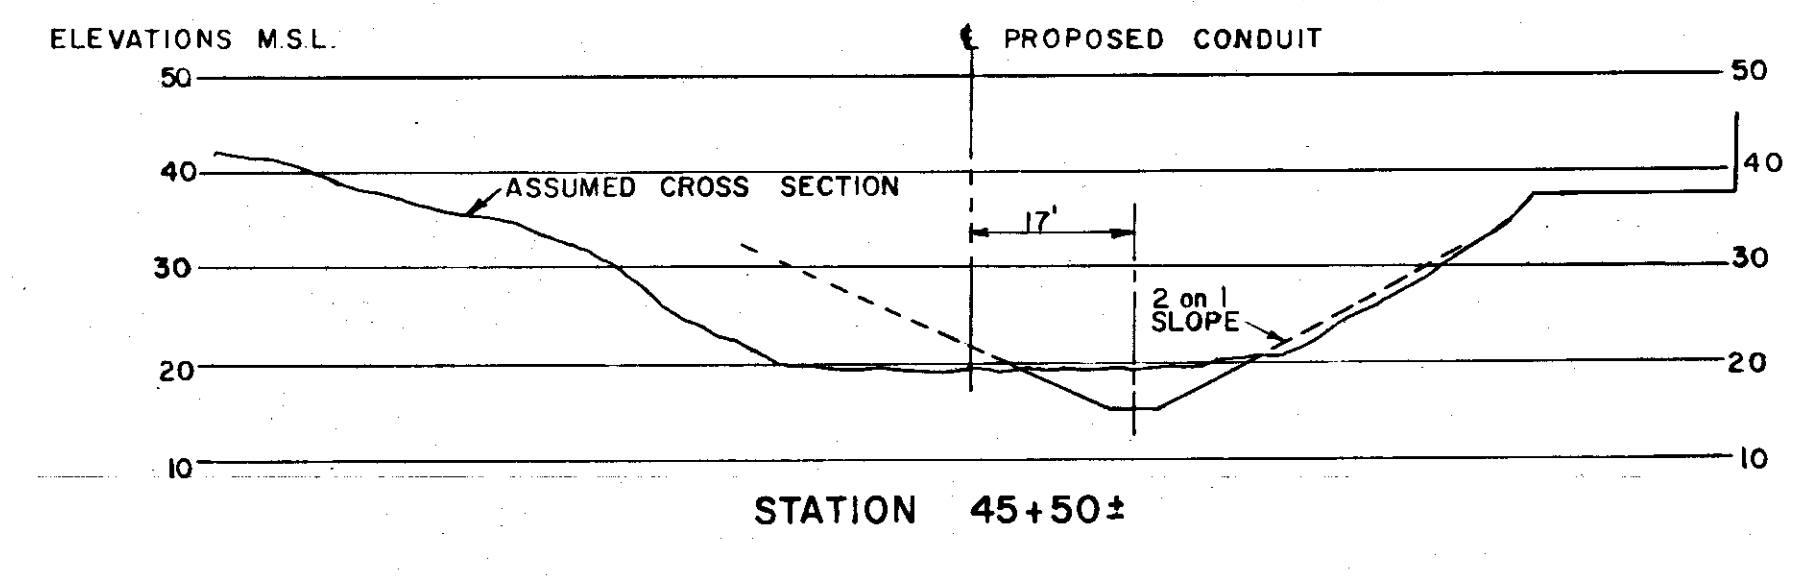
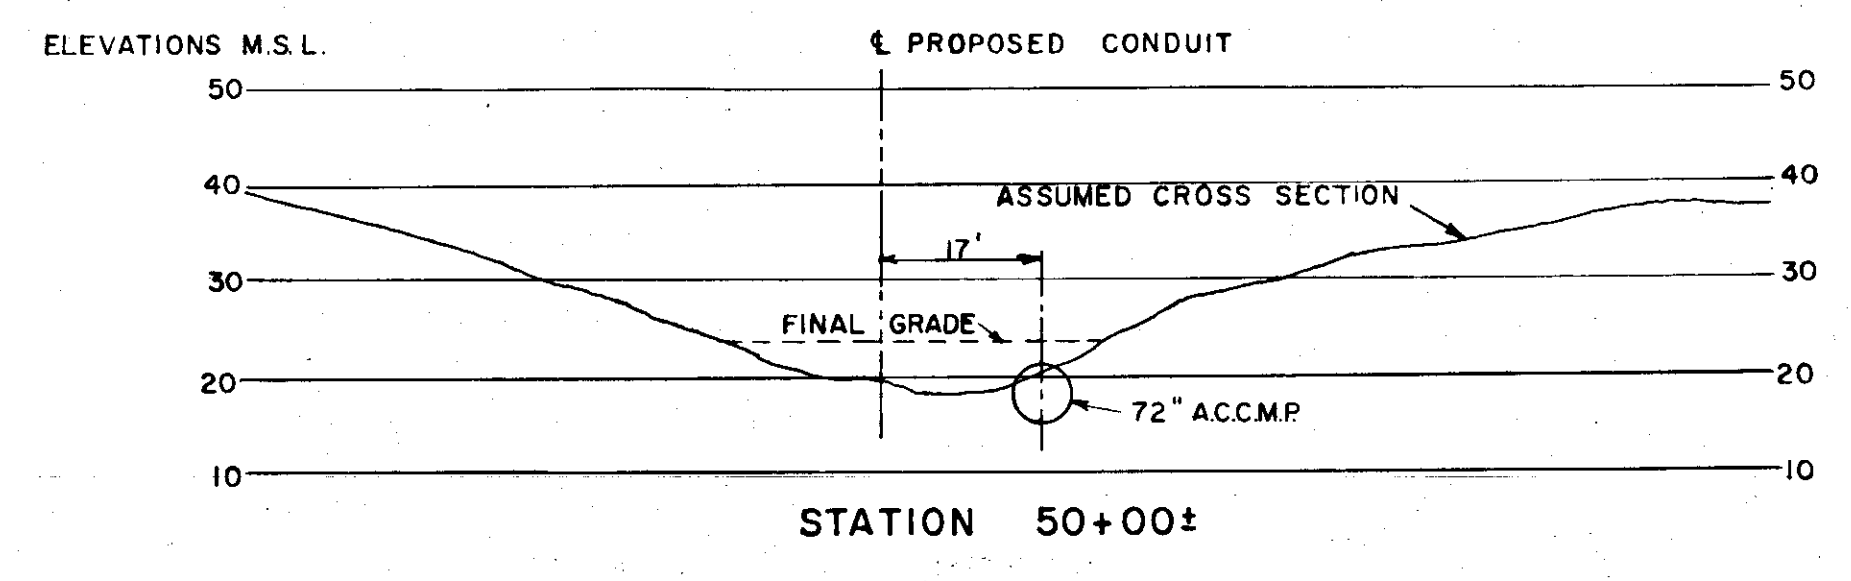


THE INFORMATION, INCLUDING ESTIMATED QUANTITIES OF WORK, SHOWN ON THESE SHEETS IS BASED ON LIMITED INVESTIGATIONS BY THE FLOOD COMMISSION AND IS IN NO WAY WARRANTED TO INDICATE THE TRUE CONDITIONS OR ACTUAL QUANTITIES OR DISTRIBUTION OF QUANTITIES OF WORK WHICH WILL BE REQUIRED.

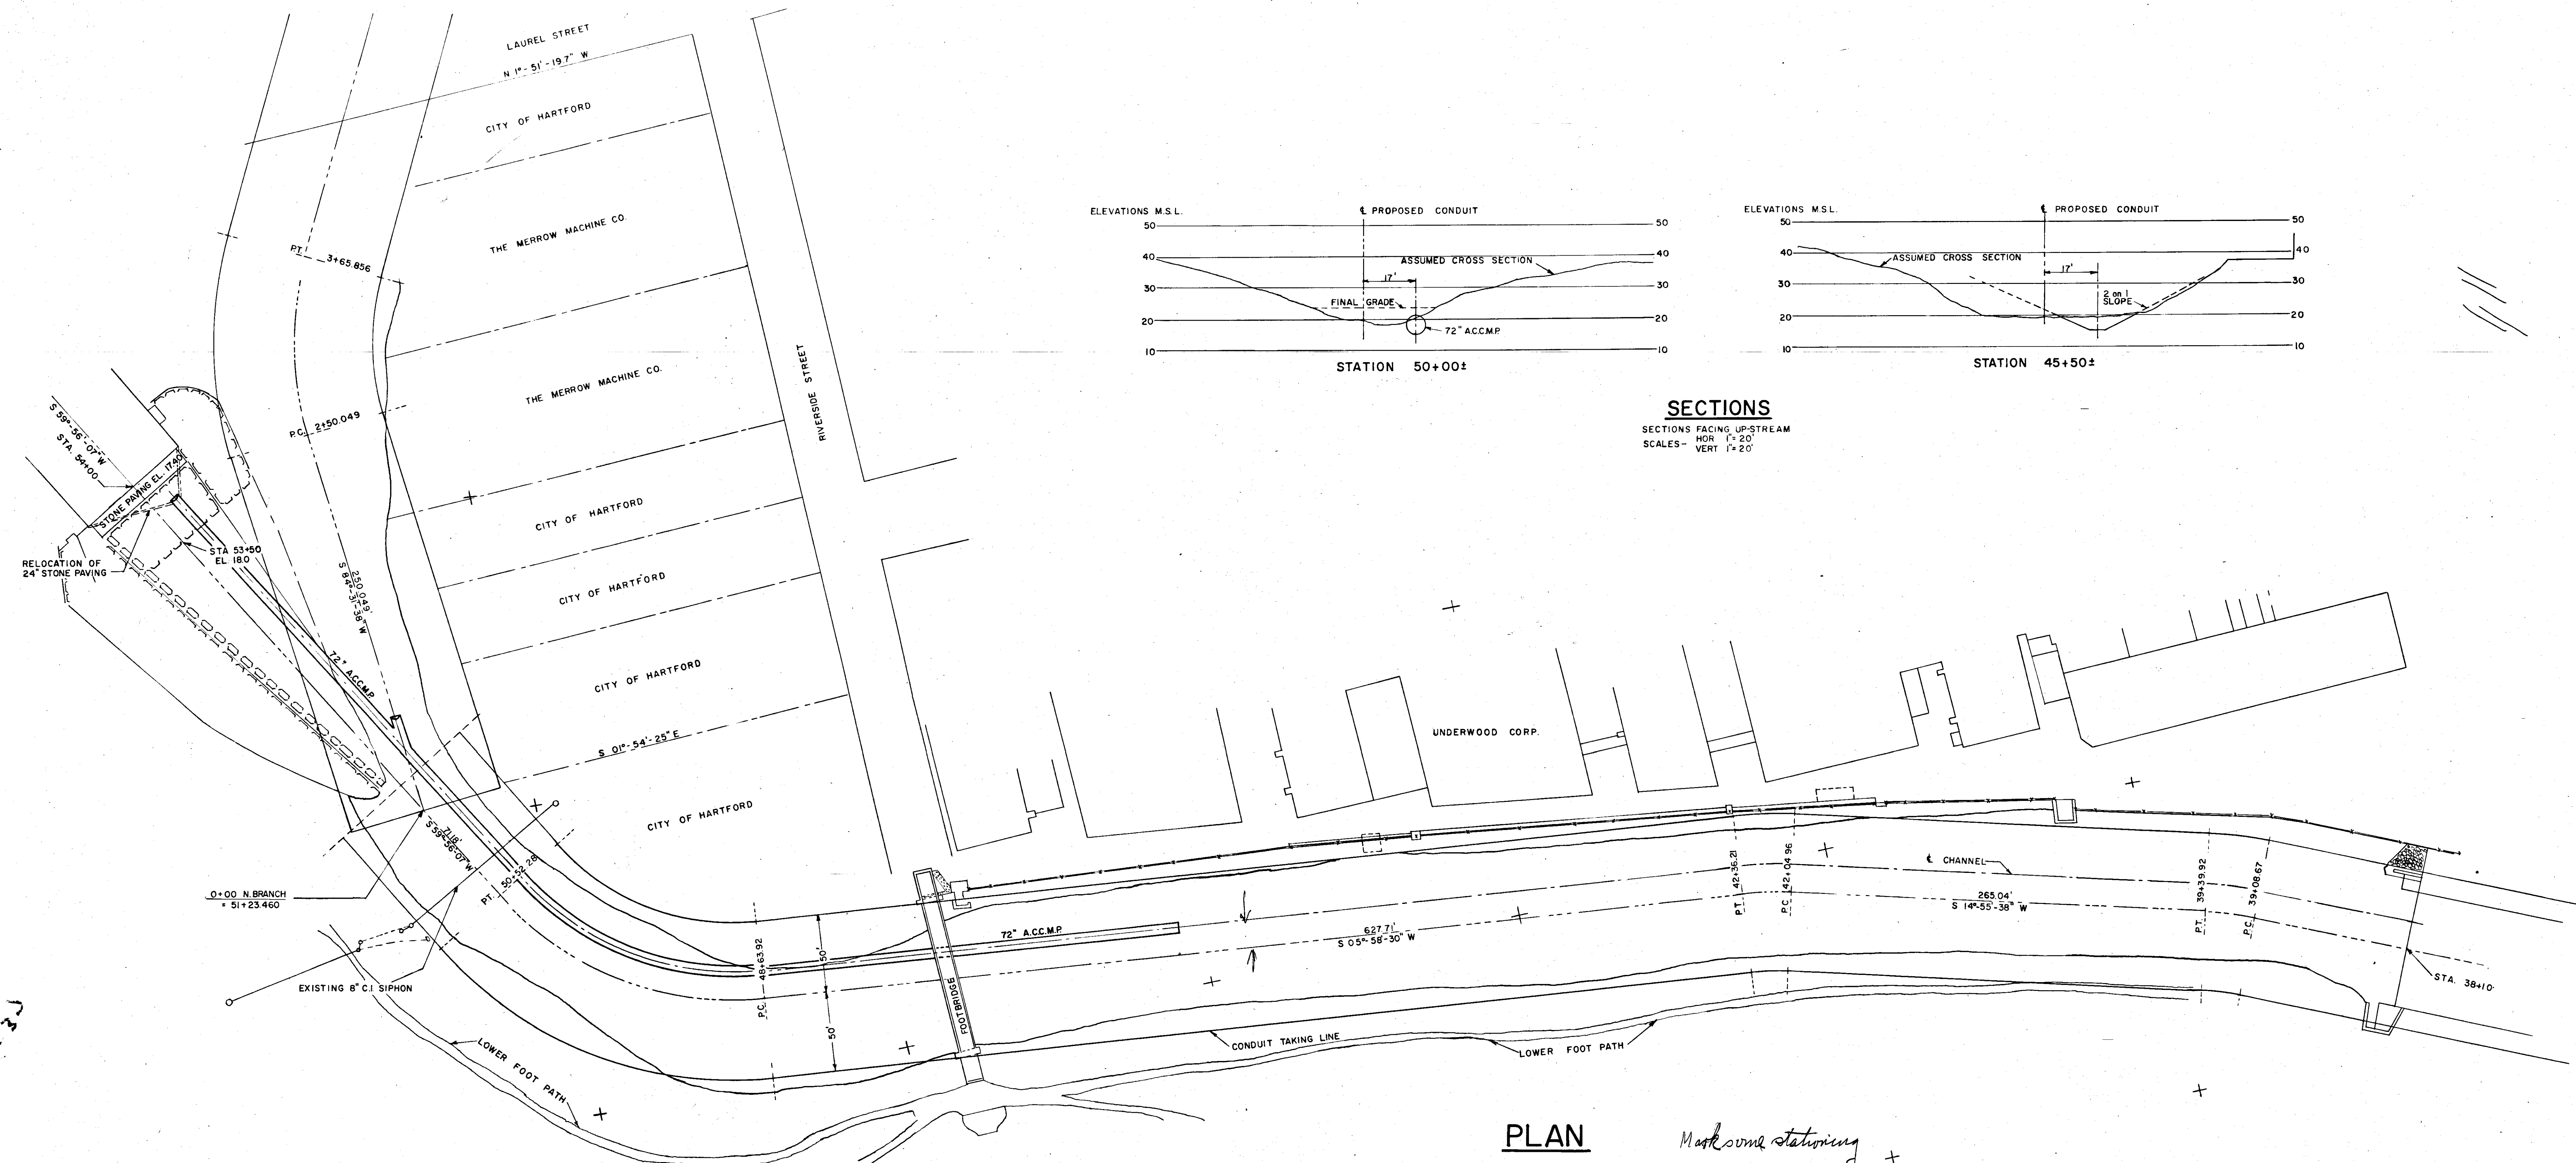

SECTIONS
SECTIONS FACING UP-STREAM
SCALE - HOR 1" = 20'
VERT 1" = 20'

PLAN

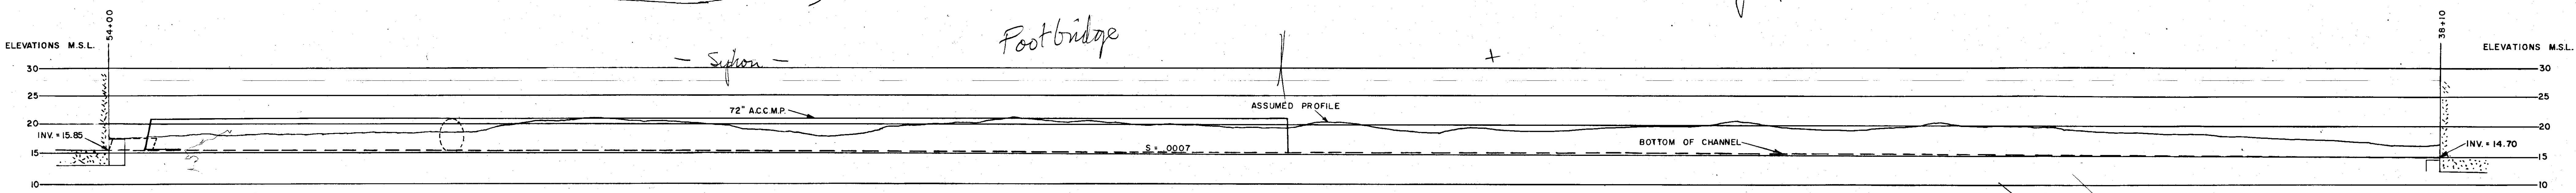

PROFILE
SCALE - VERT 1" = 10'

PRELIMINARY

GREATER HARTFORD FLOOD COMMISSION HARTFORD, CONNECTICUT	
DESIGNED BY REM TRACED BY P.W.H. CHECKED BY	PILOT CHANNEL PARK RIVER AND SOUTH BRANCH HARTFORD, CONNECTICUT STATION 38+10 TO STATION 54+00
SCALE 1" = 40' OR AS INDICATED DATE AUG 1, 1969	
APPROVED BY PE. CONN. NO 3725	
DIRECTOR	DRAWING NUMBER CONTRACT 1969-1 SHEET 1 OF 2

PILOT CHANNEL
PARK RIVER AND SOUTH BRANCH
HARTFORD, CONNECTICUT
STATION 38+10 TO STATION 54+00